


ORIGINAL

OFFICIALLY FILED
NEVADA STATE OFFICE
10:00 AM 12/7/1972

TOWNSHIP 33 NORTH, RANGE 70 EAST, OF THE MOUNT DIABLO MERIDIAN, NEVADA

SUPPLEMENTAL PLAT OF SECTION 15

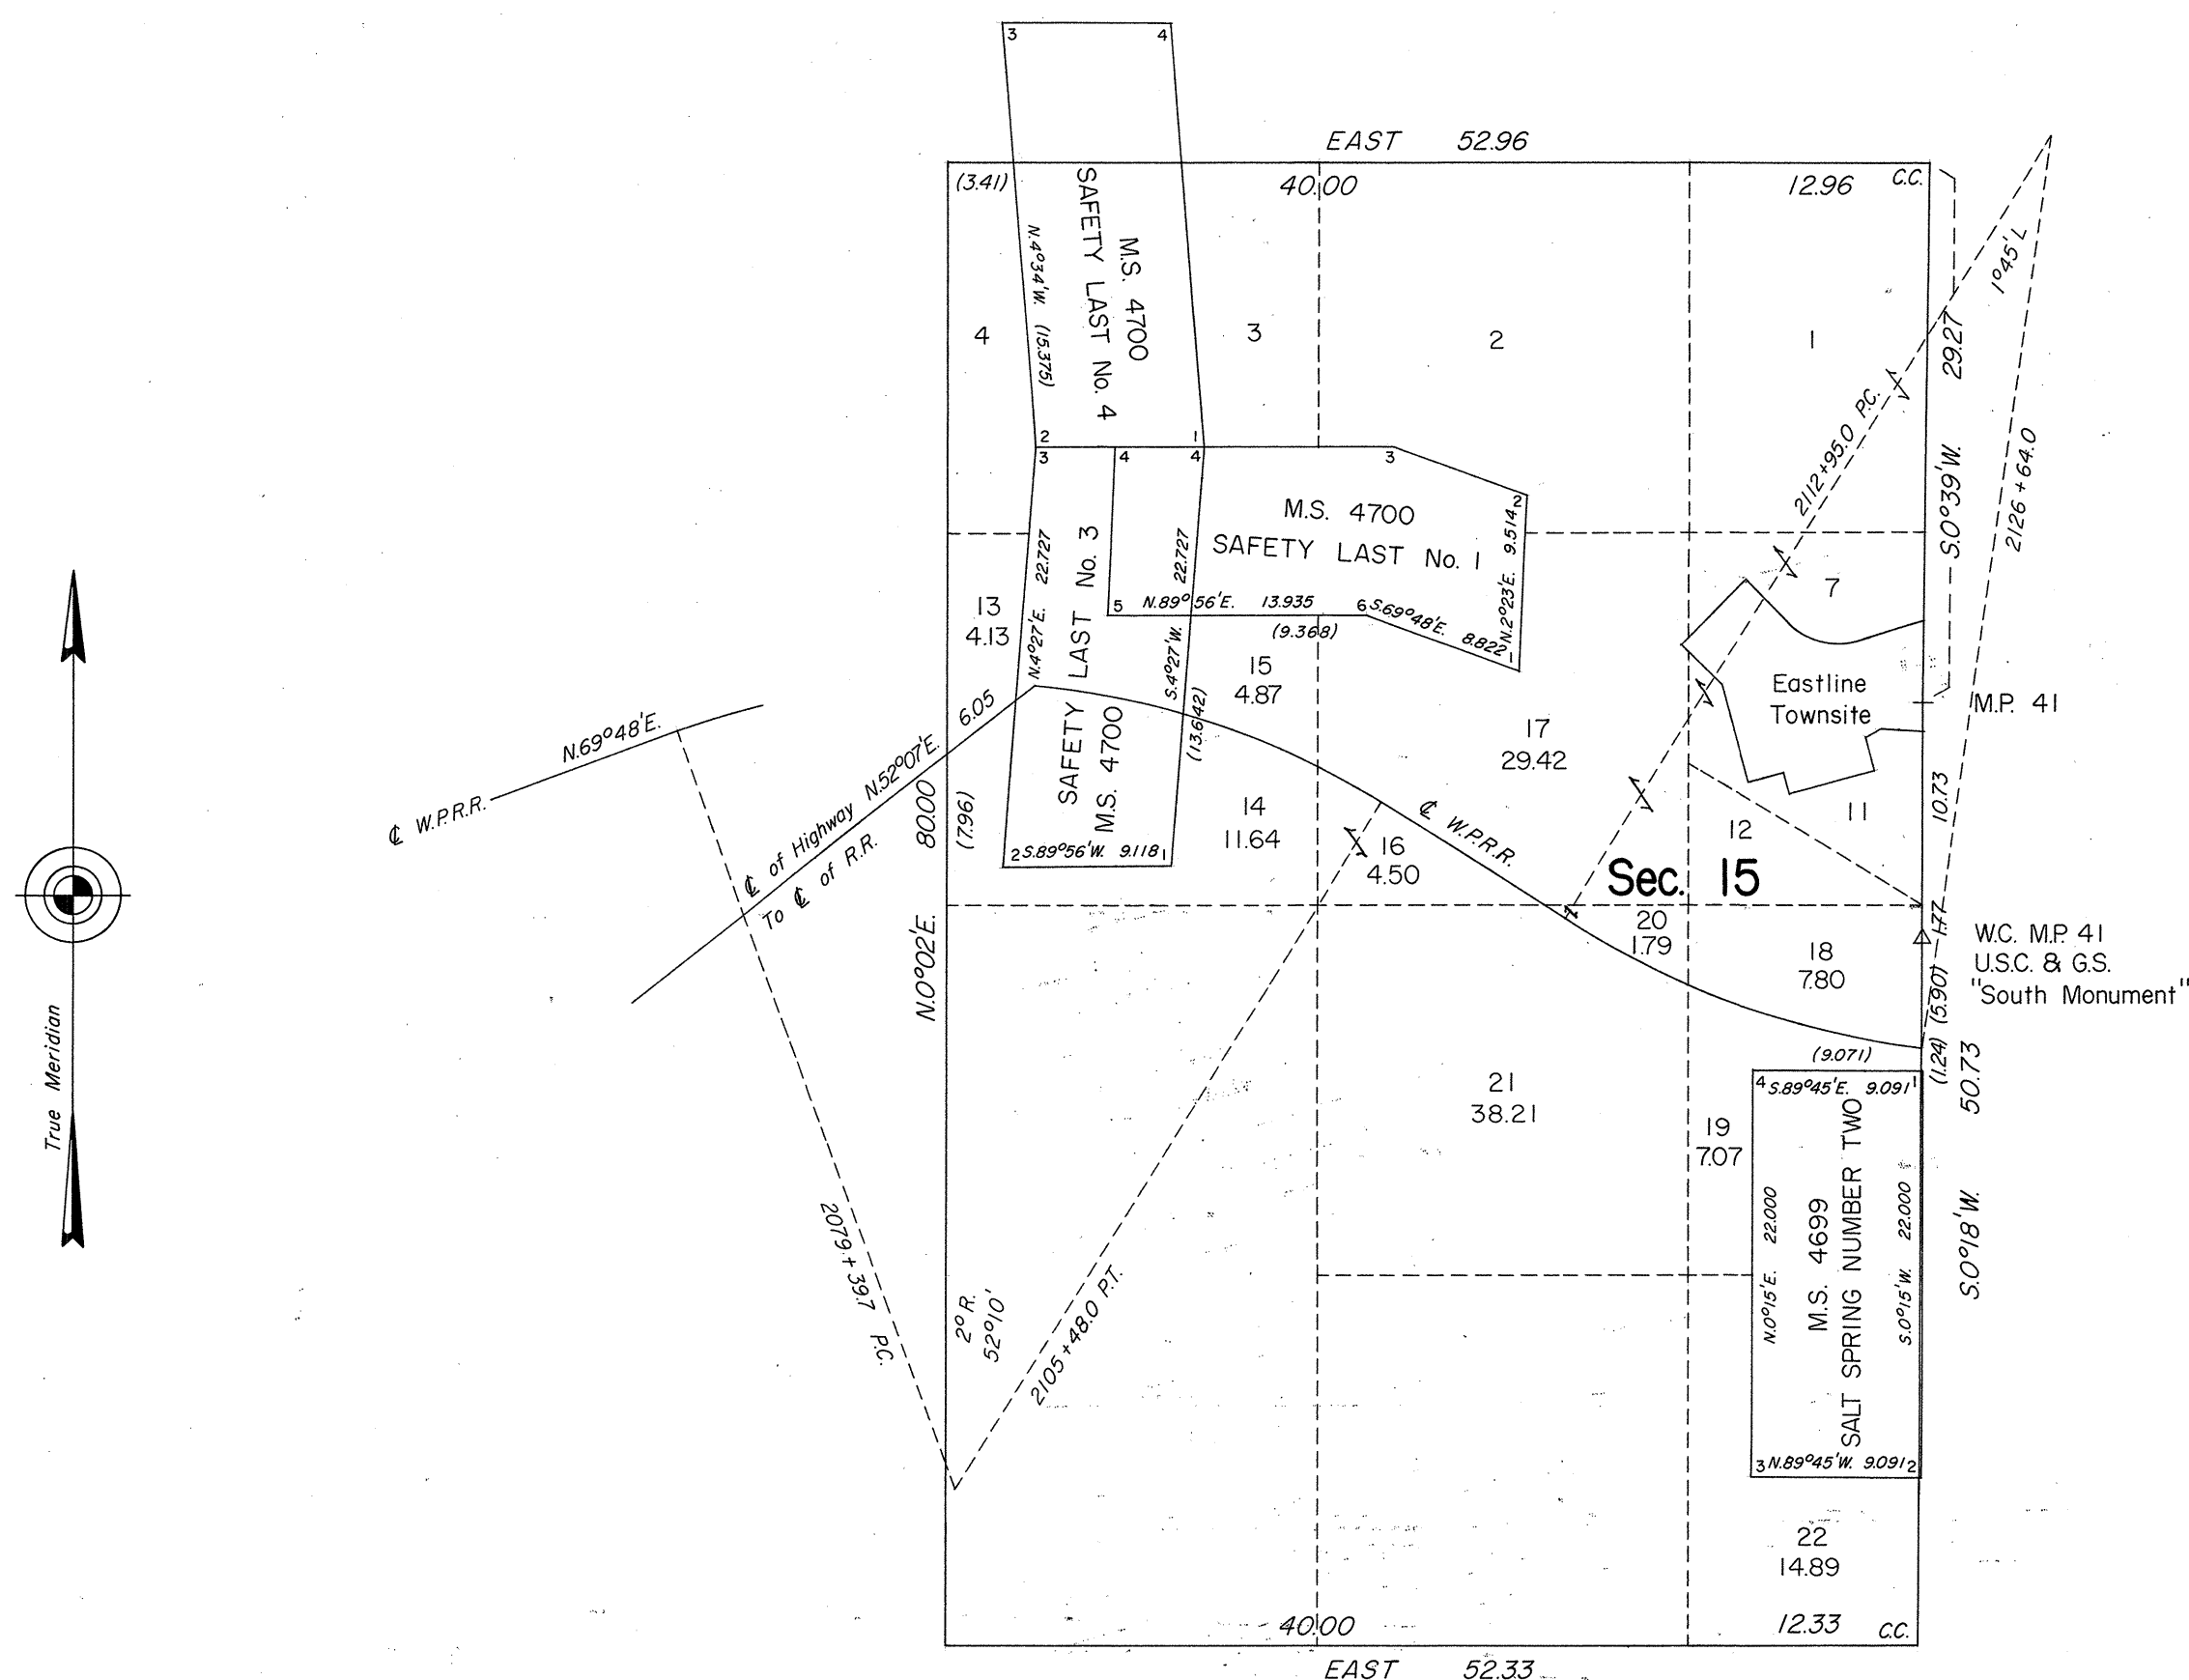

This supplemental plat of sec. 15, T. 33 N., R. 70 E., Mount Diablo Meridian, Nevada, showing amended lottings, is based on the plats accepted August 13, 1948 and December 16, 1957, and, supplemental data on the railroad centerline obtained from the Map of Second Amended Location of the Western Pacific Railway dated April 29, 1910.

UNITED STATES DEPARTMENT OF THE INTERIOR
BUREAU OF LAND MANAGEMENT
Washington, D.C. November 15, 1972

This plat, showing amended lottings, is based upon the official records and, having been correctly prepared in accordance with the regulations, is hereby accepted.

For the Director

Clark I. Lamm

Chief, Division of Cadastral Survey