


# TOWNSHIP 33 NORTH, RANGE 70 EAST, OF THE MOUNT DIABLO MERIDIAN, NEVADA


## RETRACEMENT, DEPENDENT RESURVEY, AND METES-AND-BOUNDS SURVEYS




DETAIL "B"  
Not to Scale

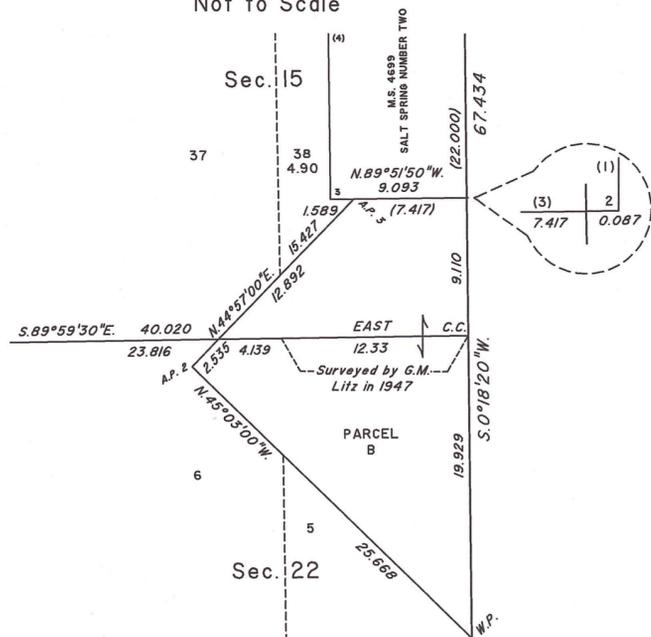

DETAIL "C"  
Not to Scale


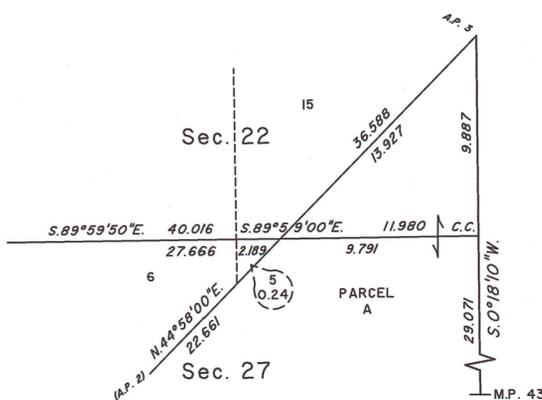


DETAIL "D"  
Not to Scale

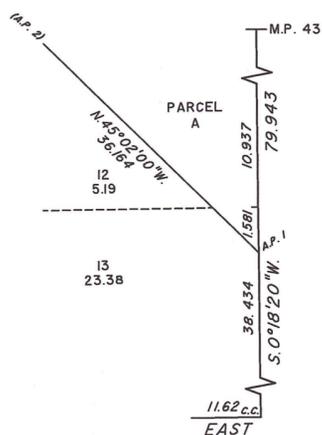


Latitude 40°44'01.815" N.  
Longitude 114°03'11.961" W.  
NAD 83 (2011) (EPOCH:2010.0000)

Latitude 40°41'50.055" N.  
Longitude 114°02'48.125" W.  
NAD 83 (2011) (EPOCH:2010.0000)

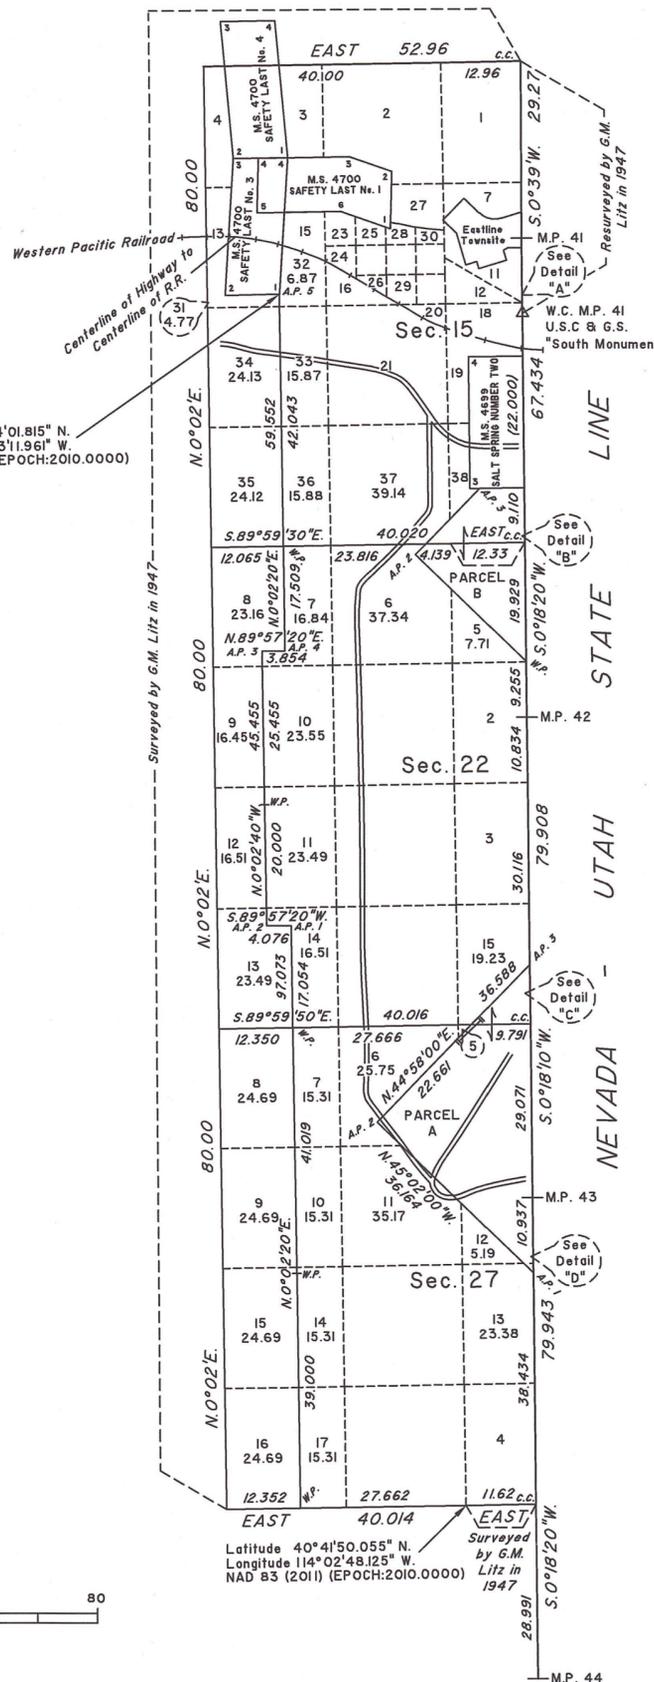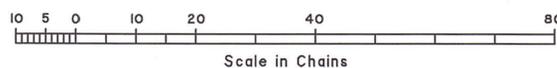

DETAIL "A"  
Not to Scale

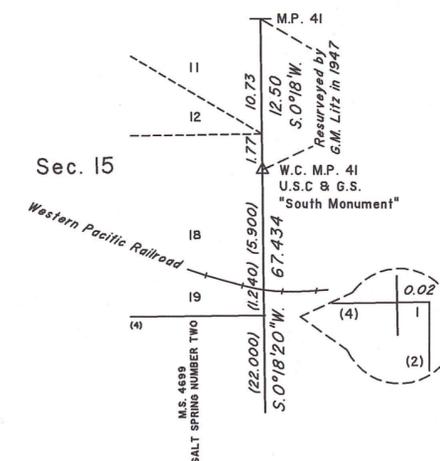

A history of surveys is contained in the field notes.

This plat represents the retracement of the Nevada-Utah State Line between the witness corner for Mile Post No. 41 and Mile Post No. 44; the dependent resurvey of portions of the subdivisional lines and a portion of Mineral Survey No. 4699; designed to restore the corners in their true original locations according to the best available evidence, metes-and-bounds surveys of a portion of Parcel A in sections 22 and 27 and a portion of Parcel B in sections 15 and 22; and metes-and-bounds survey in sections 15, 22, and 27, Township 33 North, Range 70 East, Mount Diablo Meridian, Nevada.

Except as indicated hereon, the lottings and areas are as shown on the plats accepted August 13, 1948, December 16, 1957, November 15, 1972, April 23, 1985, and June 4, 1986.

For those surveyed lines not showing bearings and distances refer to the official records.

Survey executed by Lee T. Wilson, Cadastral Surveyor, beginning August 23, 2024 and completed September 17, 2025, pursuant to Special Instructions dated July 29, 2024, and Supplemental Special Instructions dated August 27, 2025, for Group No. 1017, Nevada.

UNITED STATES DEPARTMENT OF THE INTERIOR  
BUREAU OF LAND MANAGEMENT

Reno, Nevada September 29, 2025

This plat is strictly conformable to the approved field notes, and the survey, having been correctly executed in accordance with the requirements of law and the regulations of this Bureau, is hereby accepted.

For the Director

*Clarence D. Strickland*

Chief Cadastral Surveyor for Nevada

*Anya Stum*

Exercising the Delegated Authority,  
Chief Cadastral Surveyor, Headquarters