


FRACTIONAL TOWNSHIP No 33 SOUTH, RANGE No 65 EAST, MOUNT DIABLO MERIDIAN, NEVADA.

RESURVEY

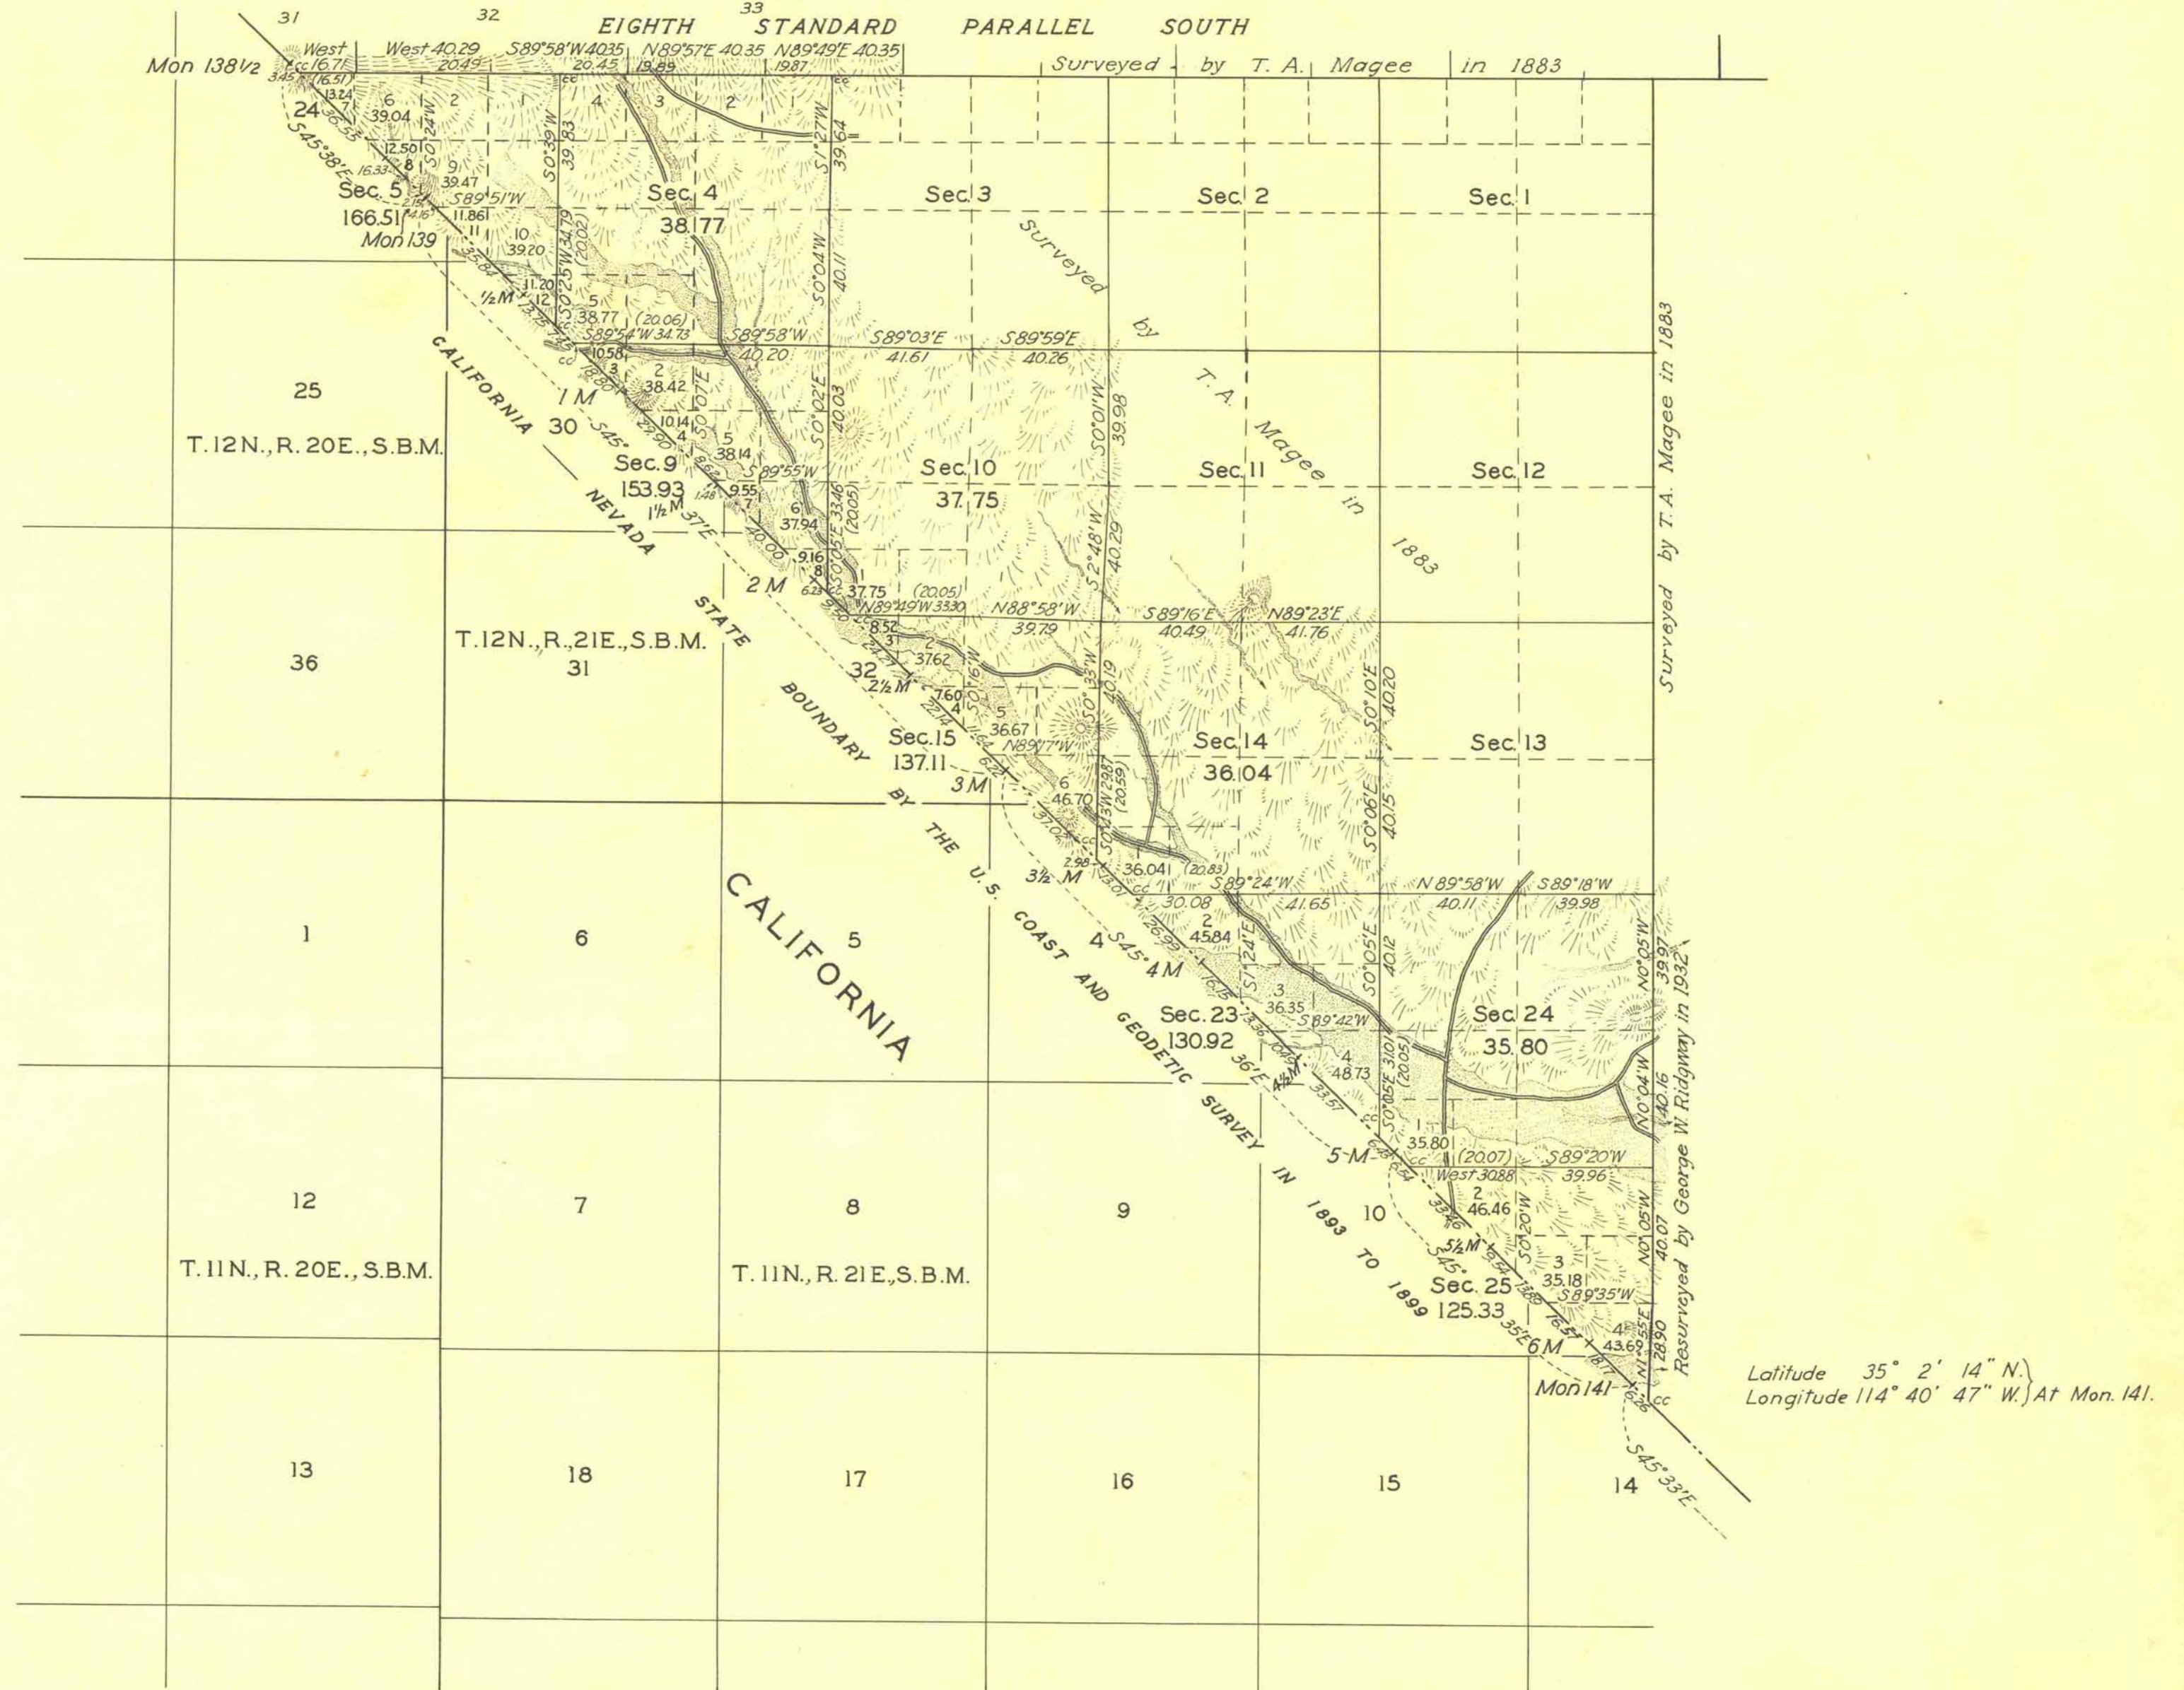

Latitude $35^{\circ} 2' 14''$ N.
Longitude $114^{\circ} 40' 47''$ W. At Mon. 141.

Scale: 40 Chains to an Inch.

Area resurveyed 862.16 Acres.

LINES DESIGNATED	BY WHOM SURVEYED	GROUP		MILEAGE		WHEN SURVEYED	
		No	DATE	MLS.	CHS.	BEGUN	COMPLETED
State Bdy.	Roger F. Wilson	204	Oct. 11, 1927	6	77.31	Mar. 11, 1933	Mar. 20, 1933
Exterior	"	"	"	4	7.15	" 10. "	" 13. "
Subdivisional	"	"	"	13	24.47	" " "	" " "
Miscellaneous	"	"	"	2	11.29	" " "	" " "
		(Calif.)					

Office of U.S. Supervisor of Surveys

Denver, Colorado, April 4, 1935.

The above plat of Fractional Township No. 33 South, Range No. 65 East, of the Mount Diablo Meridian, Nevada, is strictly conformable to the field notes of the survey thereof which have been examined and approved.

Donald P. Simon
U.S. Supervisor of Surveys.

DEPARTMENT OF THE INTERIOR
GENERAL LAND OFFICE

Washington, D.C., May 9, 1935.

The survey represented by this plat having been correctly executed in accordance with the requirements of law and the regulations of this office, is hereby accepted.

Paul H. Hunt
Assistant Commissioner