

TOWNSHIP 34 NORTH, RANGE 31 EAST, OF THE MOUNT DIABLO MERIDIAN, NEVADA

Sec. 36

Sec. 31

DEPENDENT RESURVEY

Sec. 18

Sec. 13

Sec. 31

Sec. 6

Sec. 19

Sec. 24

Sec. 7

Sec. 30

Sec. 25




Sec. 18

Sec. 31

Sec. 36

Sec. 24

Sec. 19

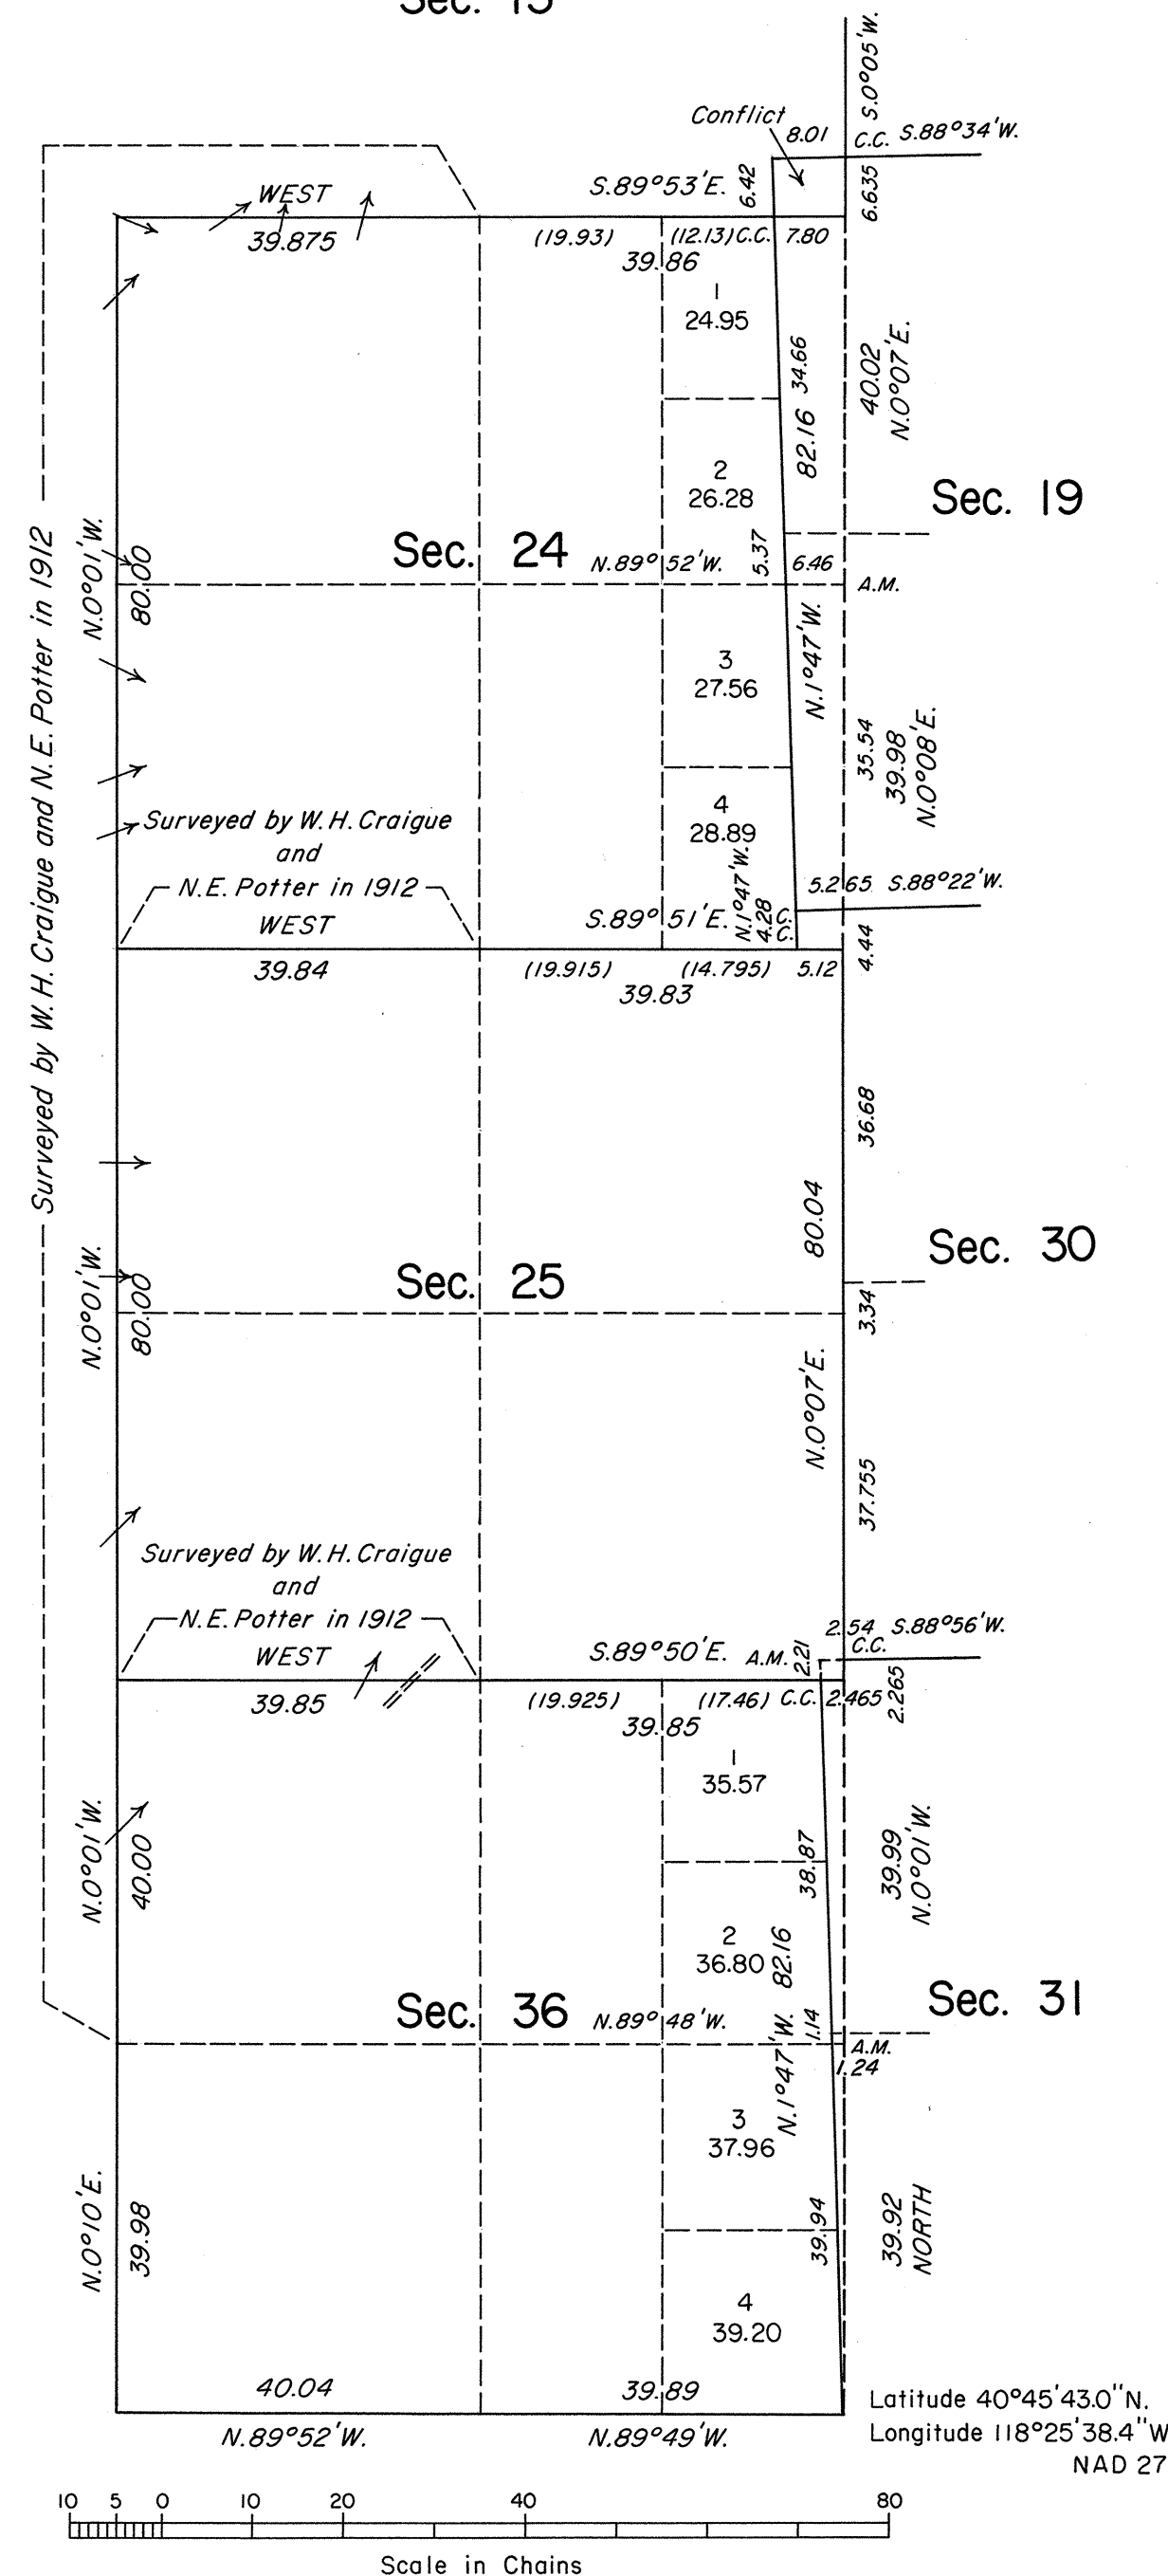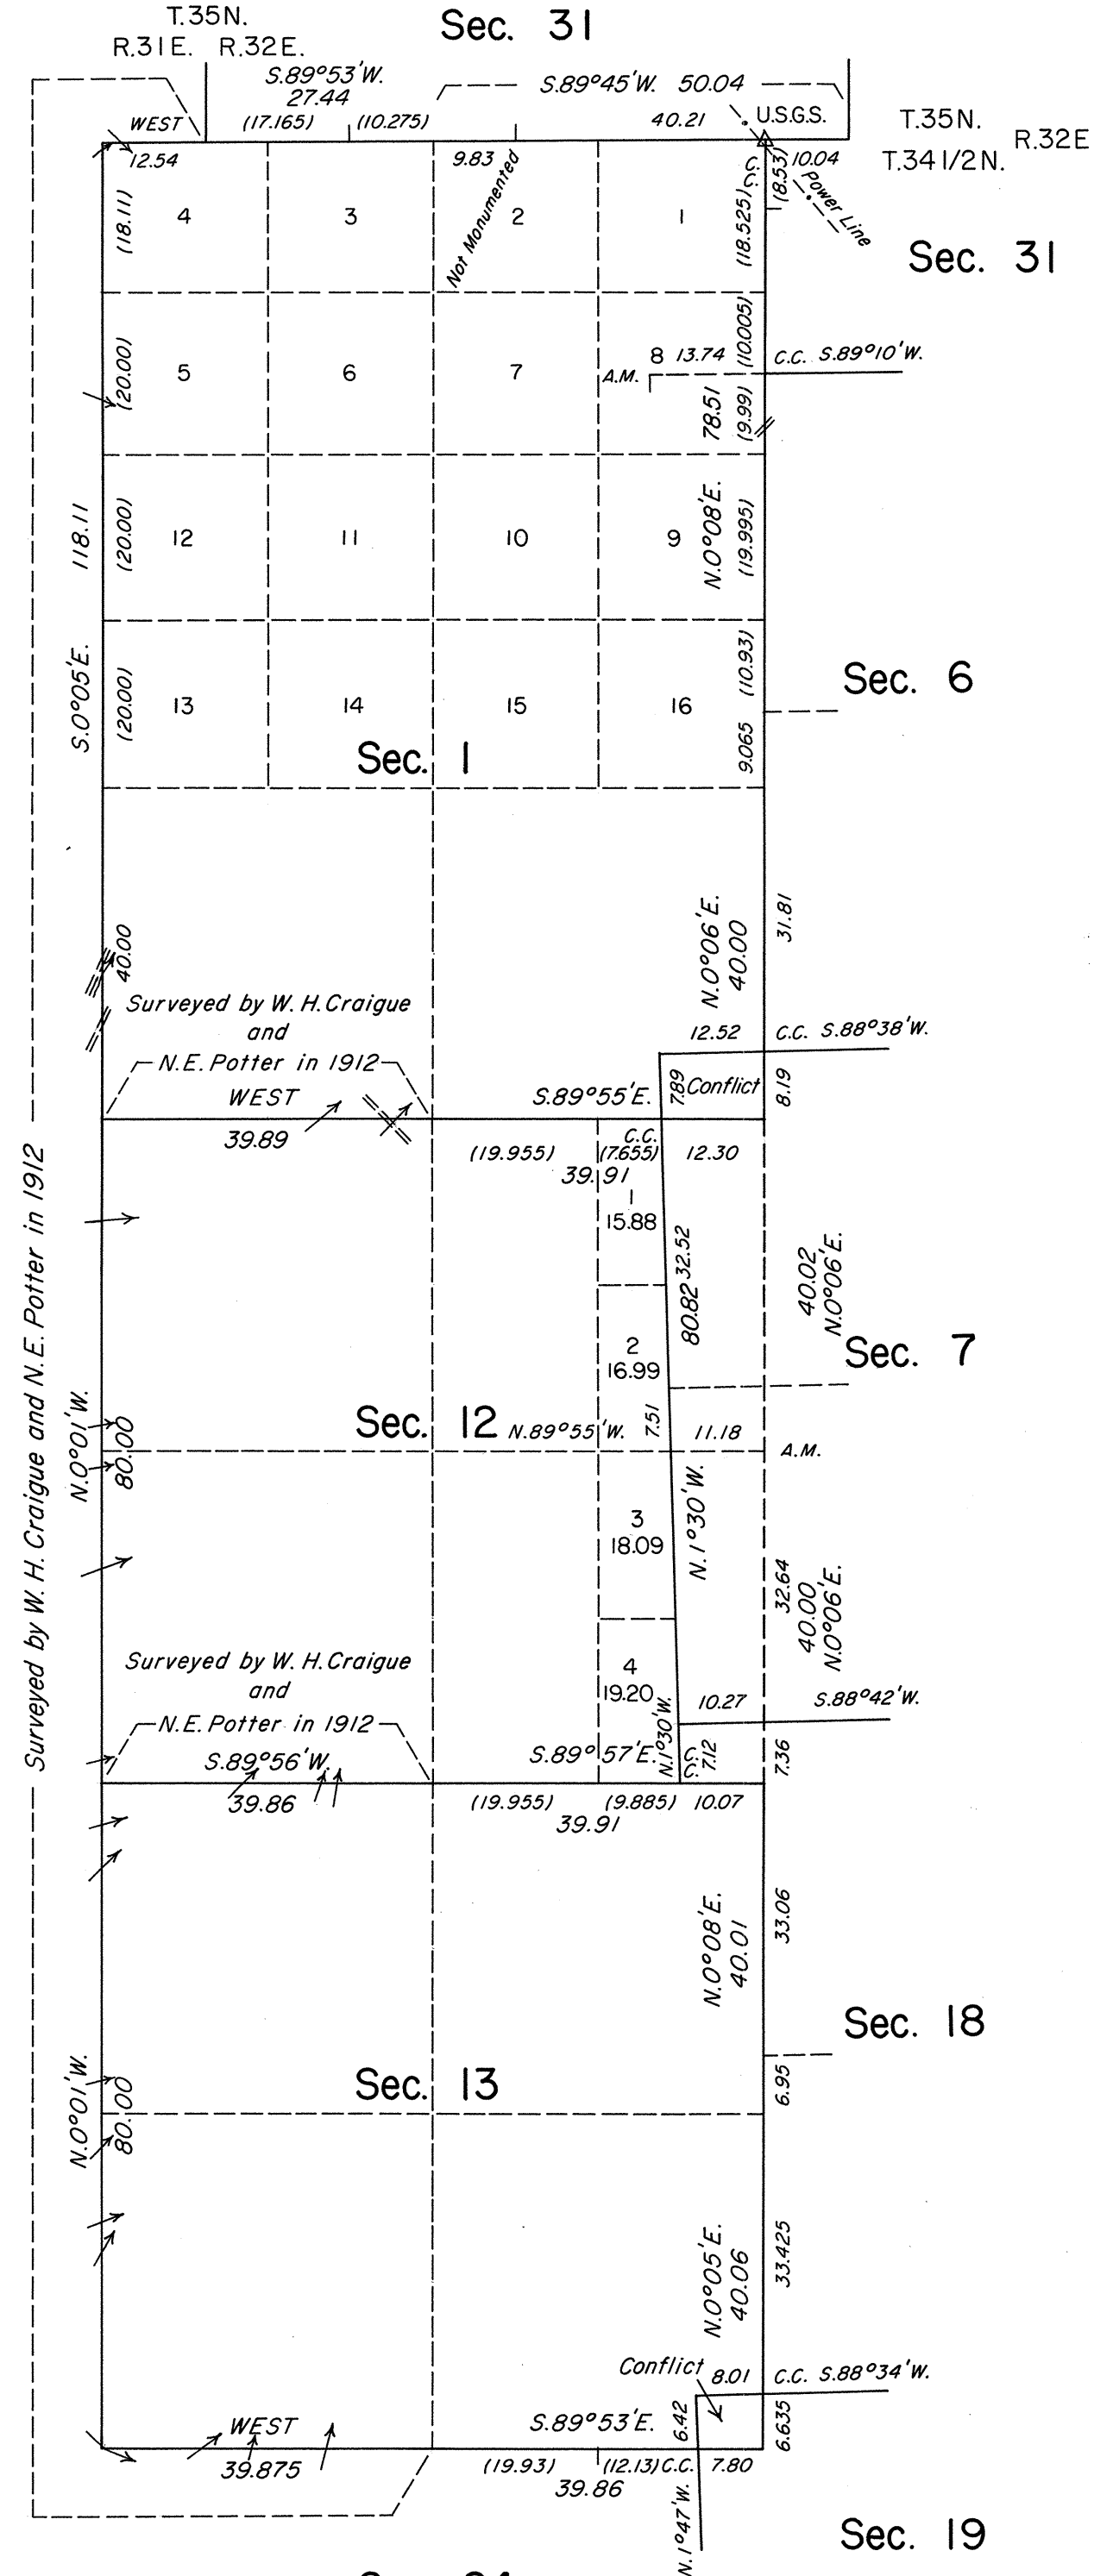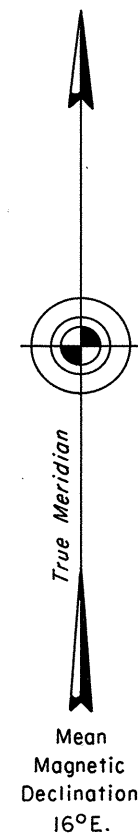

History of the earlier surveys is contained in the field notes.

The west boundary of T. 34 N., R. 32 E., and the south boundary of T. 35 N., R. 32 E., were dependently resurveyed concurrently under this same group.

This plat represents the dependent resurvey of a portion of the south boundary, the east boundary and a portion of the subdivisional lines of T. 34 N., R. 31 E., Mount Diablo Meridian, Nevada, designed to restore the corners in their true original locations according to the best available evidence.

Lottings and areas, except as indicated hereon, are as shown on the plat approved April 11, 1914.

Survey executed by Stephen R. Lambeth, Cadastral Surveyor, beginning October 21, 1987, and completed September 26, 1990, under Special Instructions dated September 4, 1987, and Supplemental Special Instructions dated June 16, 1988, for Group No. 654, Nevada.

UNITED STATES DEPARTMENT OF THE INTERIOR
BUREAU OF LAND MANAGEMENT

Reno, Nevada September 30, 1991


This plat is strictly conformable to the approved field notes, and the survey, having been correctly executed in accordance with the requirements of law and the regulations of this Bureau, is hereby accepted.

For the Director

John S. Parrish

Chief Cadastral Surveyor, Nevada

Latitude 40°45'43.0"N.
Longitude 118°25'38.4"W.
NAD 27

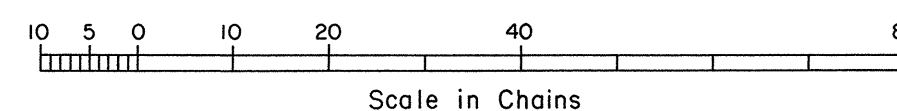

T.34N., R.31E., M.D.M.