


Township N<sup>o</sup> 34 North

Range N<sup>o</sup> 33 East

Mount Diablo Meridian

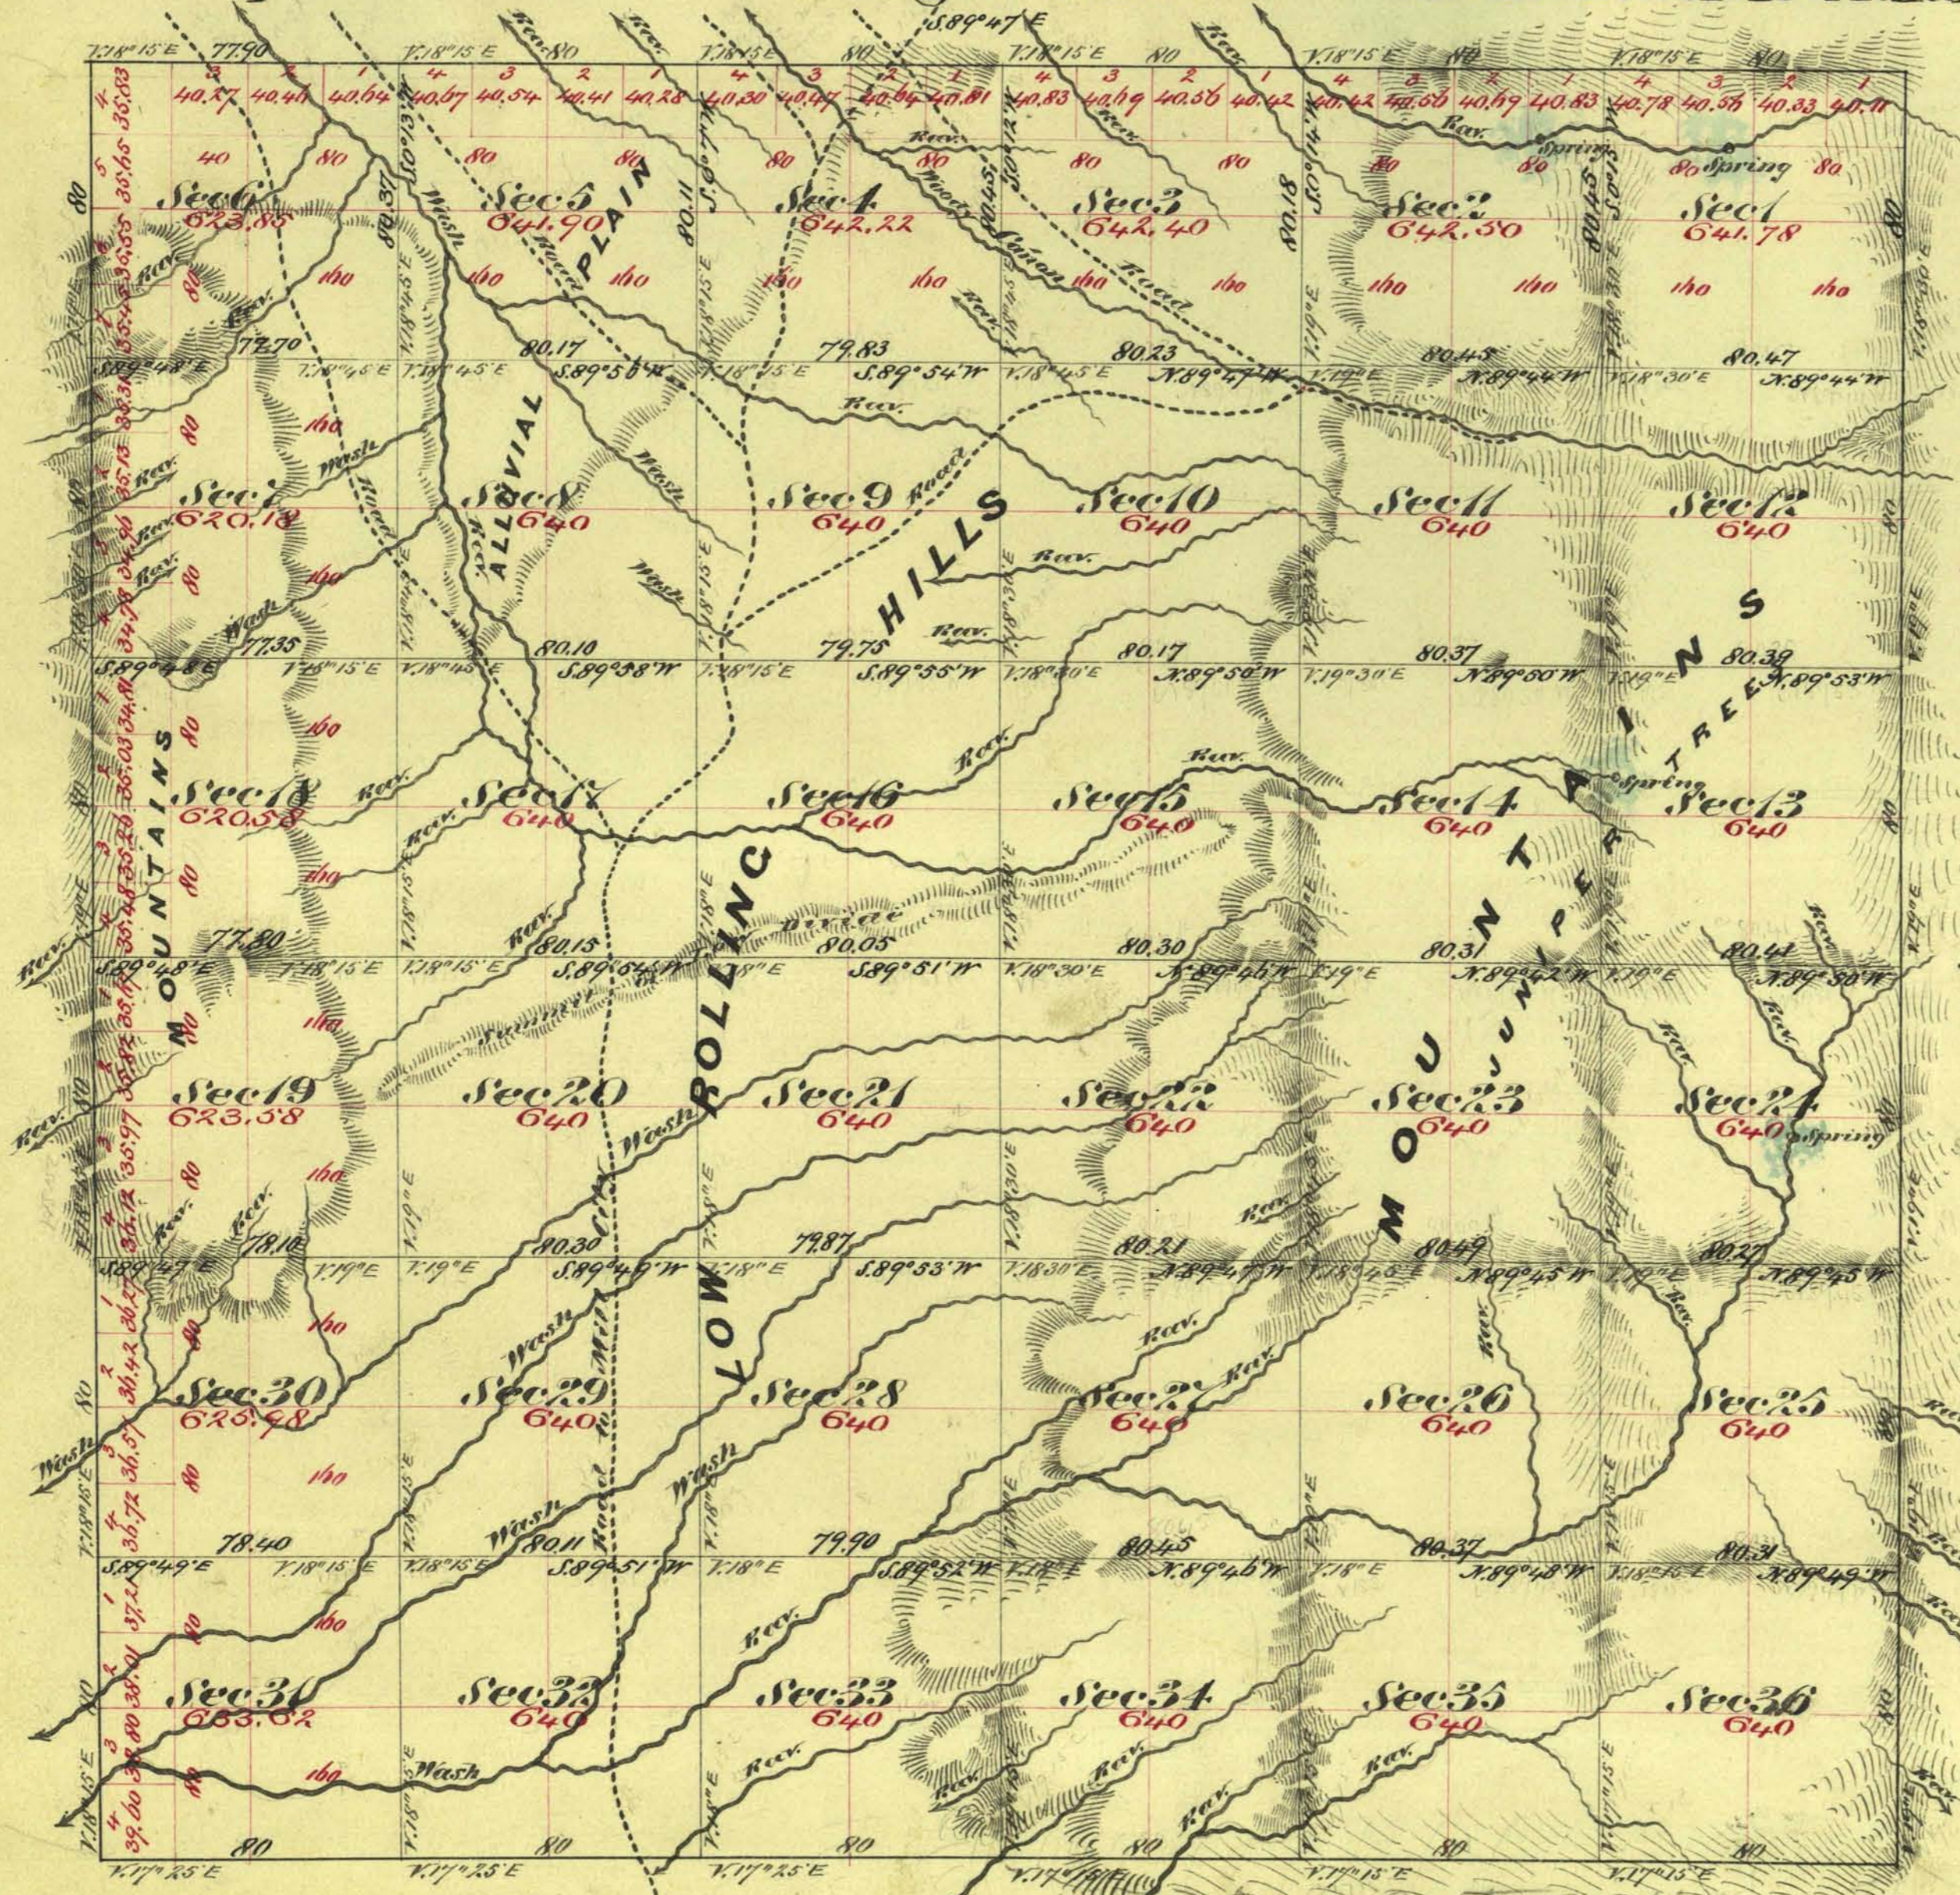

Aggregate Area of Public Land 22,958.59 Acres

Commenced November 14<sup>th</sup> 1875  
Completed " 21<sup>st</sup> "

Surveys Designated	By Whom Surveyed	Date of Contract	Am't of Survey Acs. Chs. Ls.	When Surveyed	No. Cont.
South Boundary (part)	E. H. Dyer	October 1 <sup>st</sup> 1863	3 00 00	1863	E.
Rest of Township lines	E. W. Garride & C. S. Poole	September 29 <sup>th</sup> 1875	20 77 90	1875	71
Subdivision lines	" " " "	" " " "	39 76 34	Nov 1875	"

The above Map of Township N<sup>o</sup> 34 North Range N<sup>o</sup> 33 East Mount Diablo Meridian is strictly conformable to the field notes of the surveys thereof on file in this Office which have been examined and approved by the Surveyor General's Office Virginia City Nevada January 3<sup>rd</sup> 1876