


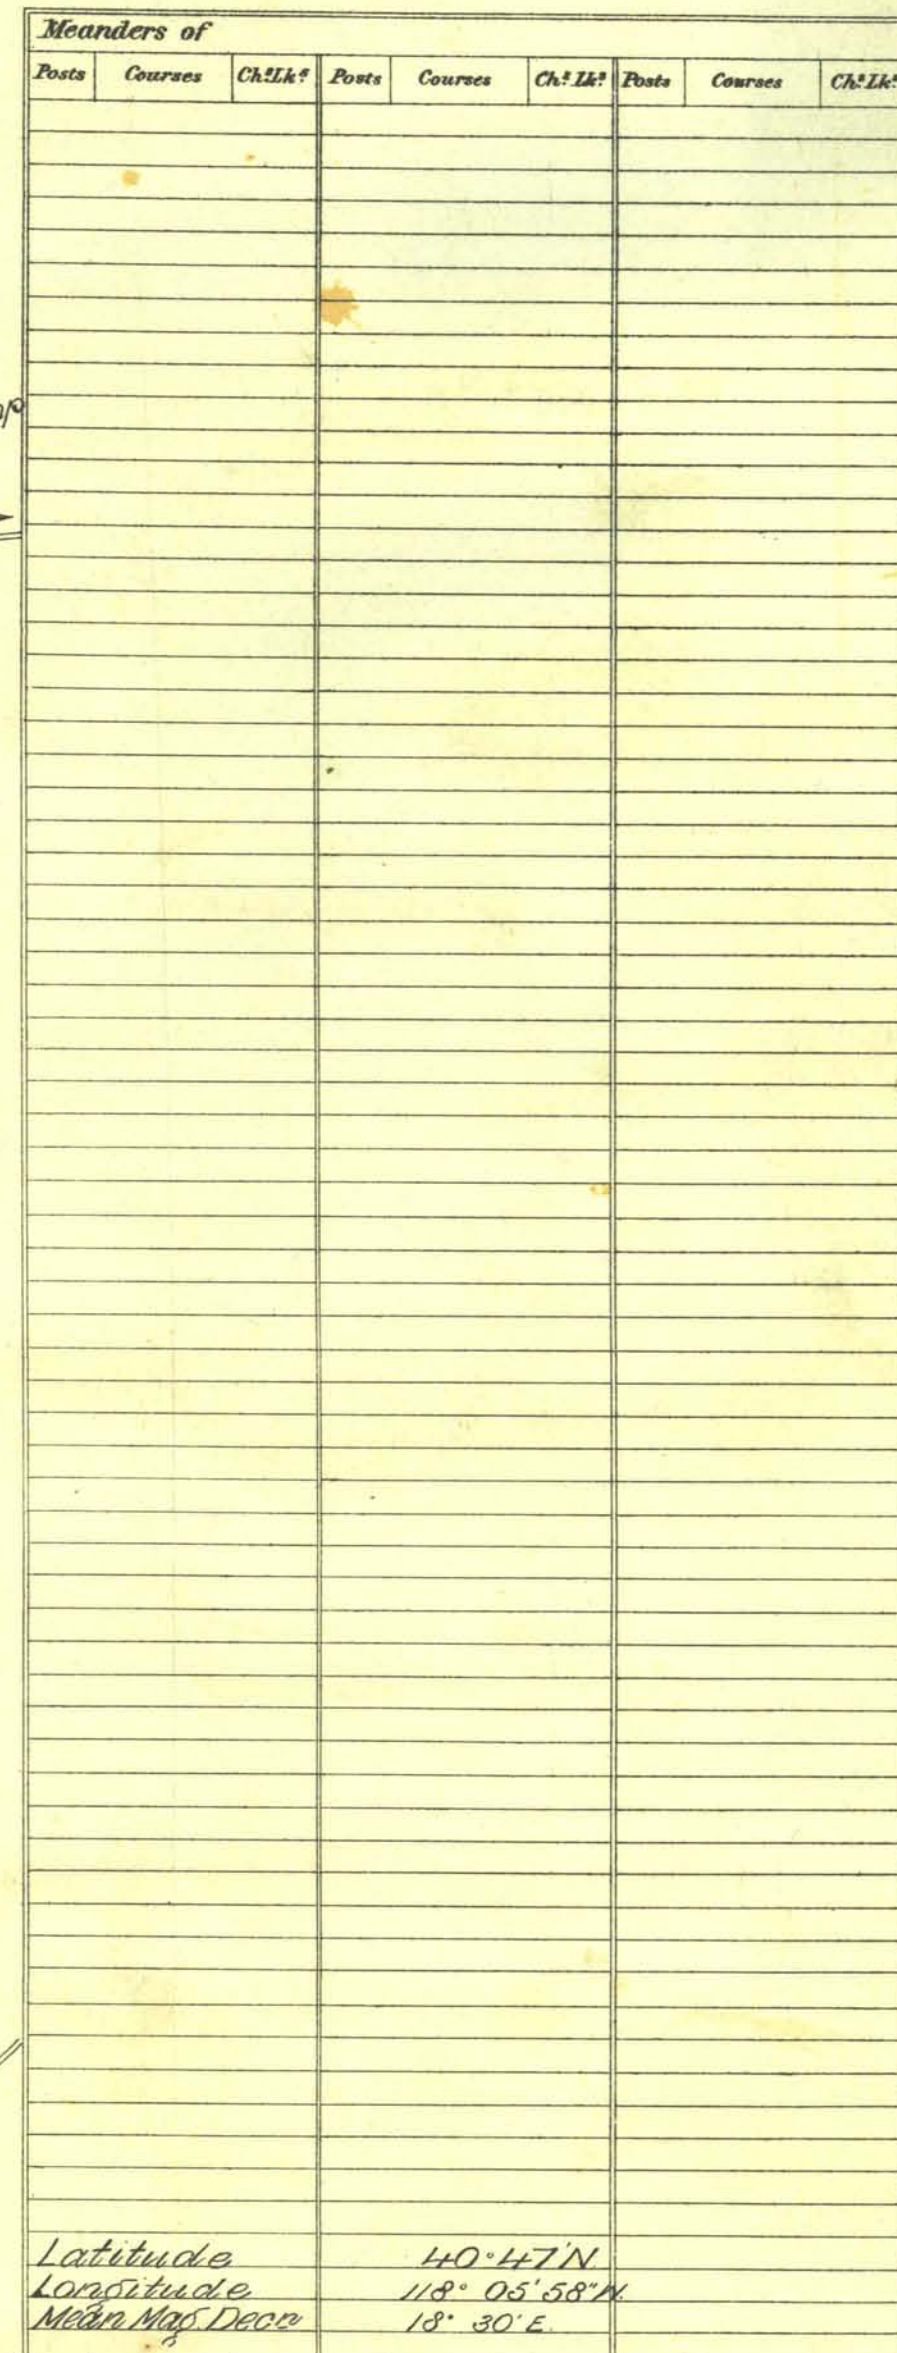

Accepted by G.L.O. March 4th 1903.

Surveys Designated	By Whom Surveyed	Date of Contract	Amount of Surveys M. Chs. Lks.	When Surveyed	No. of Contract
Township lines & Subdivisions	Frank H. Crews	May 31 st 1900	3 18 28	Sept. 9 th 1901	224
N. E. S. Barry Resurvey	" "	" "	56 10 03	" 13-22 "	" "
N. W. Boundary	" "	" "	13 18 36	" 9-12 "	" "
Connections	" "	" "	5 79 40	" 10 "	" "
			31 71	September,	"

The above Map of Township N^o 34 N., of Range N^o 34 E. M^{te} Diablo Meridian, Nevada, is strictly conformable to the field notes of the survey thereof on file in this Office, which have been examined and approved.

Surveyor General's Office,
Reno, Nevada, November 29, 1902

Matthew. Tyler
Sur. Gen.