


TOWNSHIP 34 NORTH, RANGE 35 EAST, OF THE MOUNT DIABLO MERIDIAN, NEVADA

DEPENDENT RESURVEY

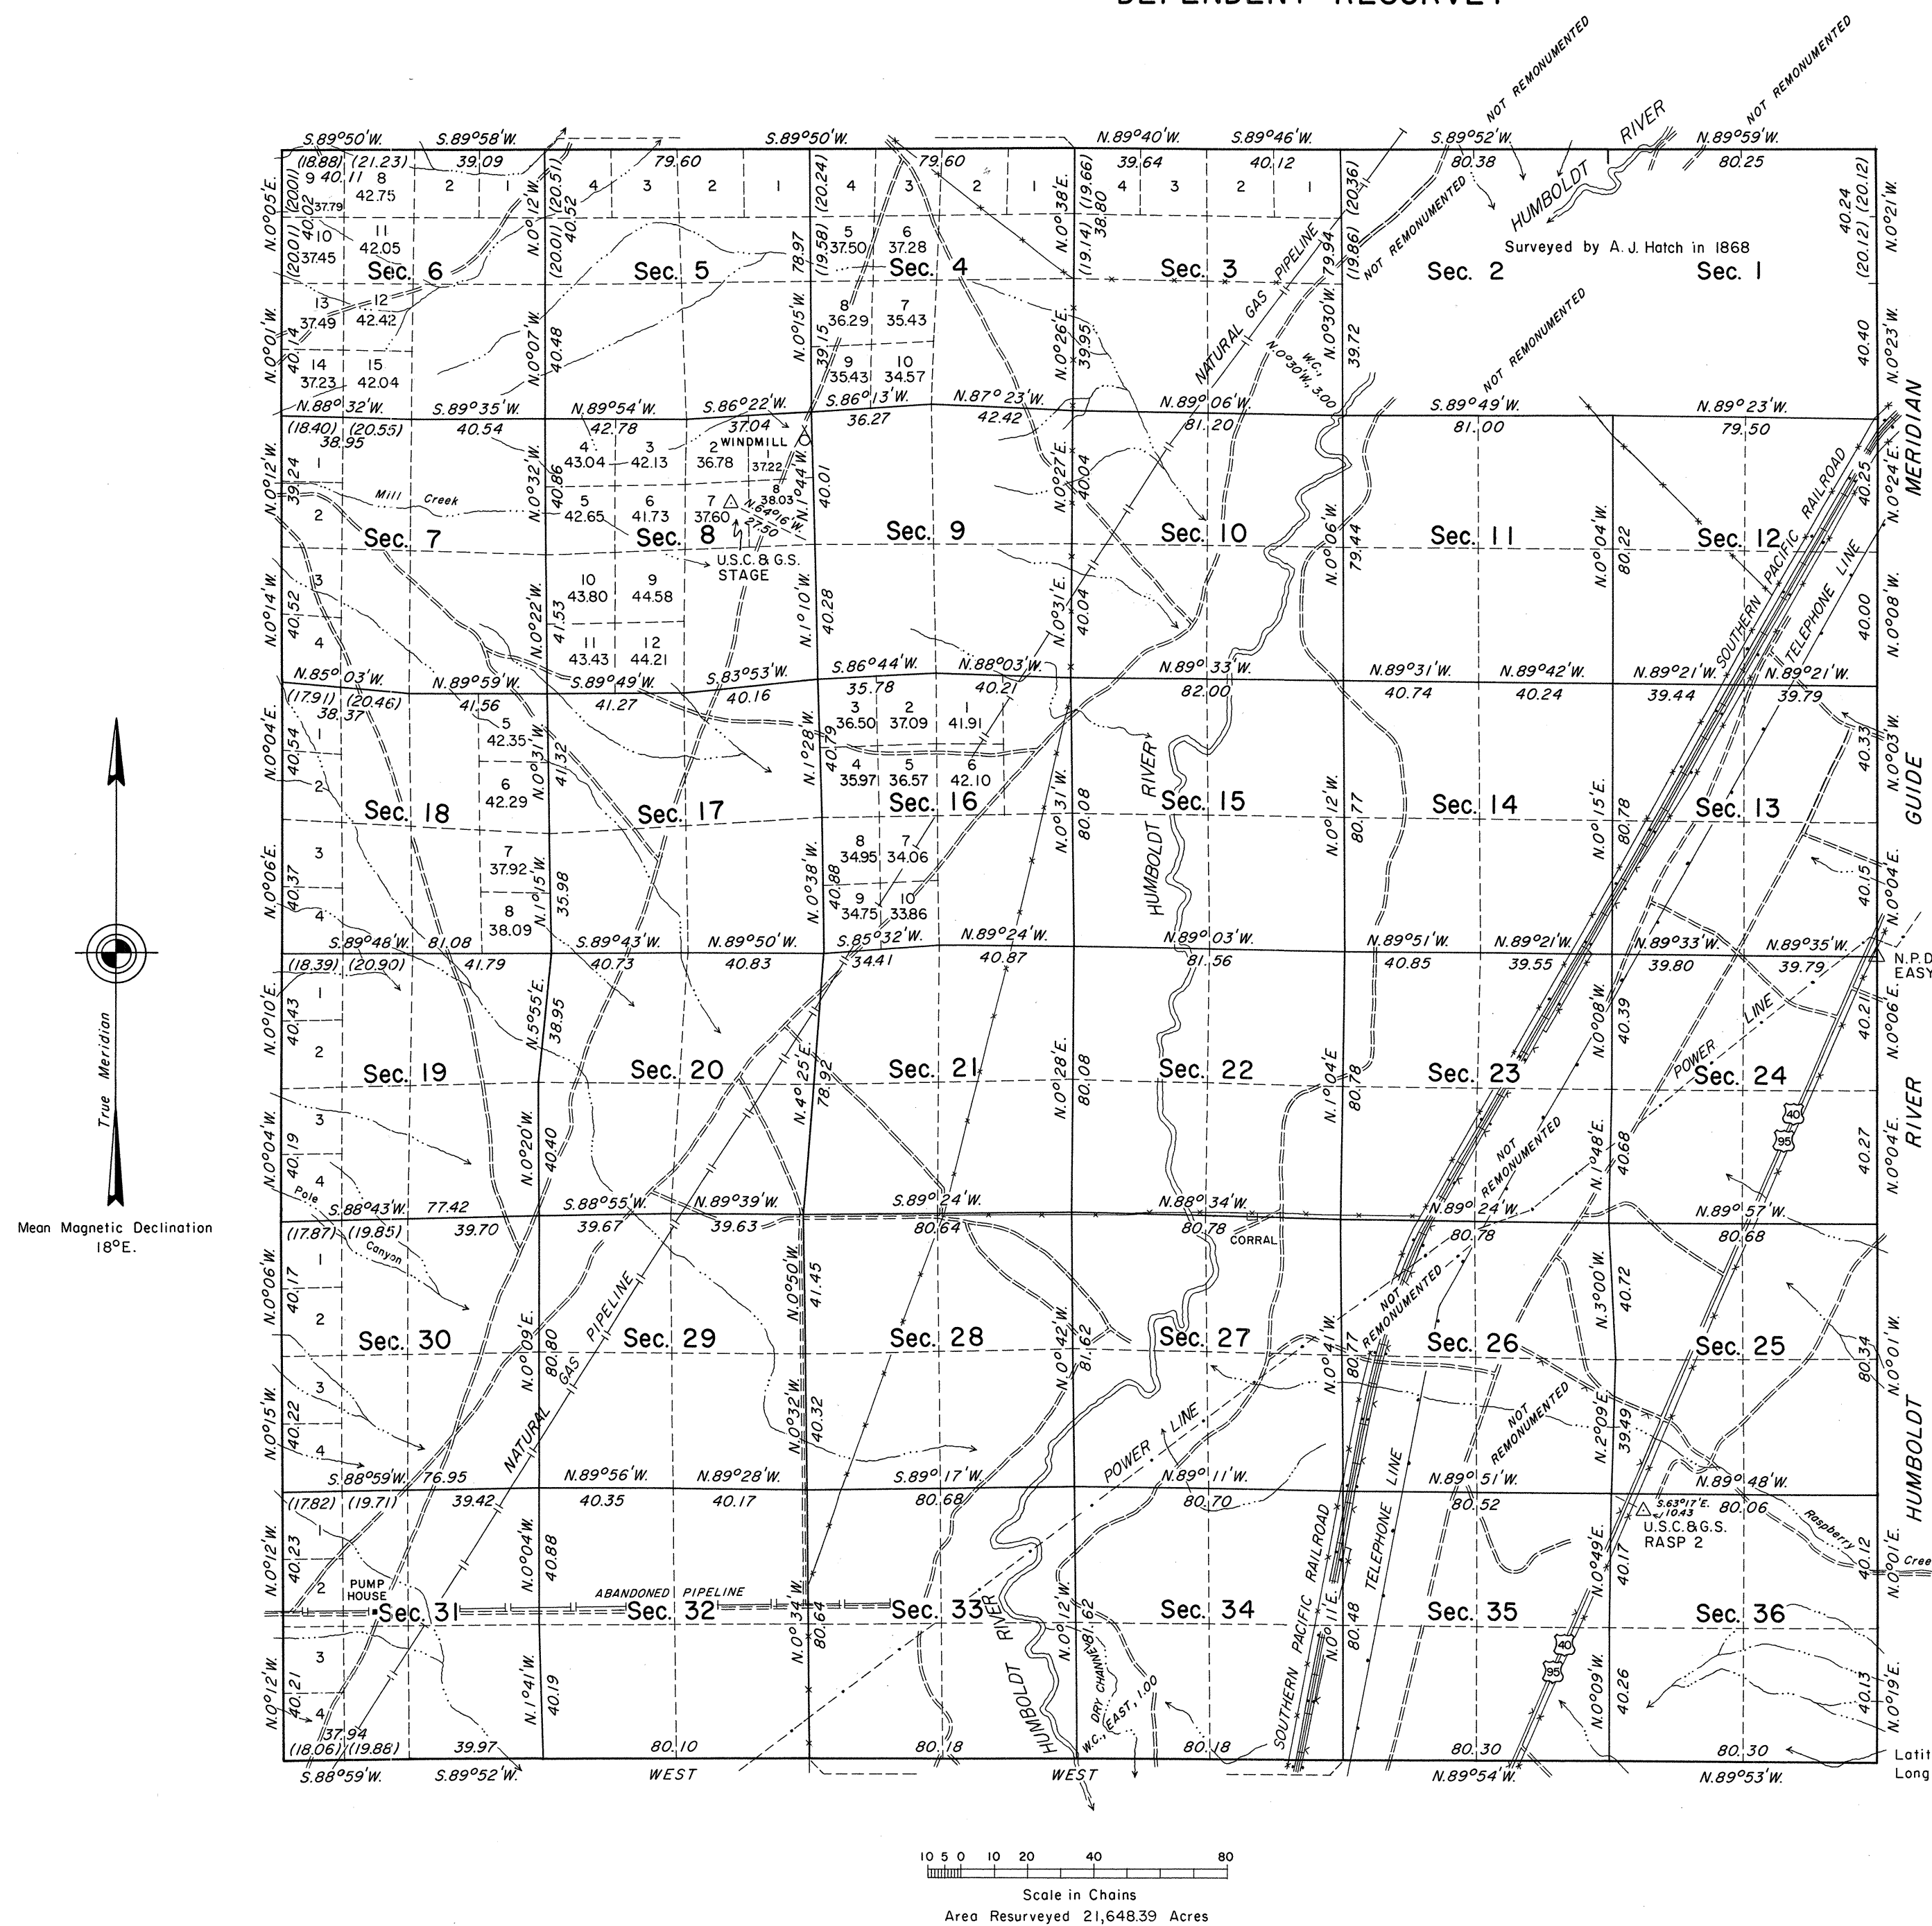

History of the earlier surveys is contained in the field notes.

This plat represents a retracement and reestablishment of the exterior and a portion of the subdivisional lines, designed to restore the corners in their true original locations according to the best available evidence.

Lottings and areas (except as shown hereon) are as shown on the plats approved August 4, 1868, and March 20, 1891.

Survey executed by James R. Munson and Dennis D. Bland, Cadastral Surveyors, October 13 to November 22, 1966, under Special Instructions dated September 16, 1966, for Group No. 442, Nevada.

UNITED STATES DEPARTMENT OF THE INTERIOR
BUREAU OF LAND MANAGEMENT
Washington, D. C. September 27, 1968

This plat is strictly conformable to the approved field notes, and the survey, having been correctly executed in accordance with the requirements of law and the regulations of this Bureau, is hereby accepted.

For the Director

R. L. Brown

Chief, Division of Engineering

OFFICIALLY FILED
NEVADA LAND OFFICE
10:00 AM Nov. 4, 1968

T34N R35E