


TOWNSHIP 34 NORTH, RANGE 37 EAST, OF THE MOUNT DIABLO MERIDIAN, NEVADA

DEPENDENT RESURVEY

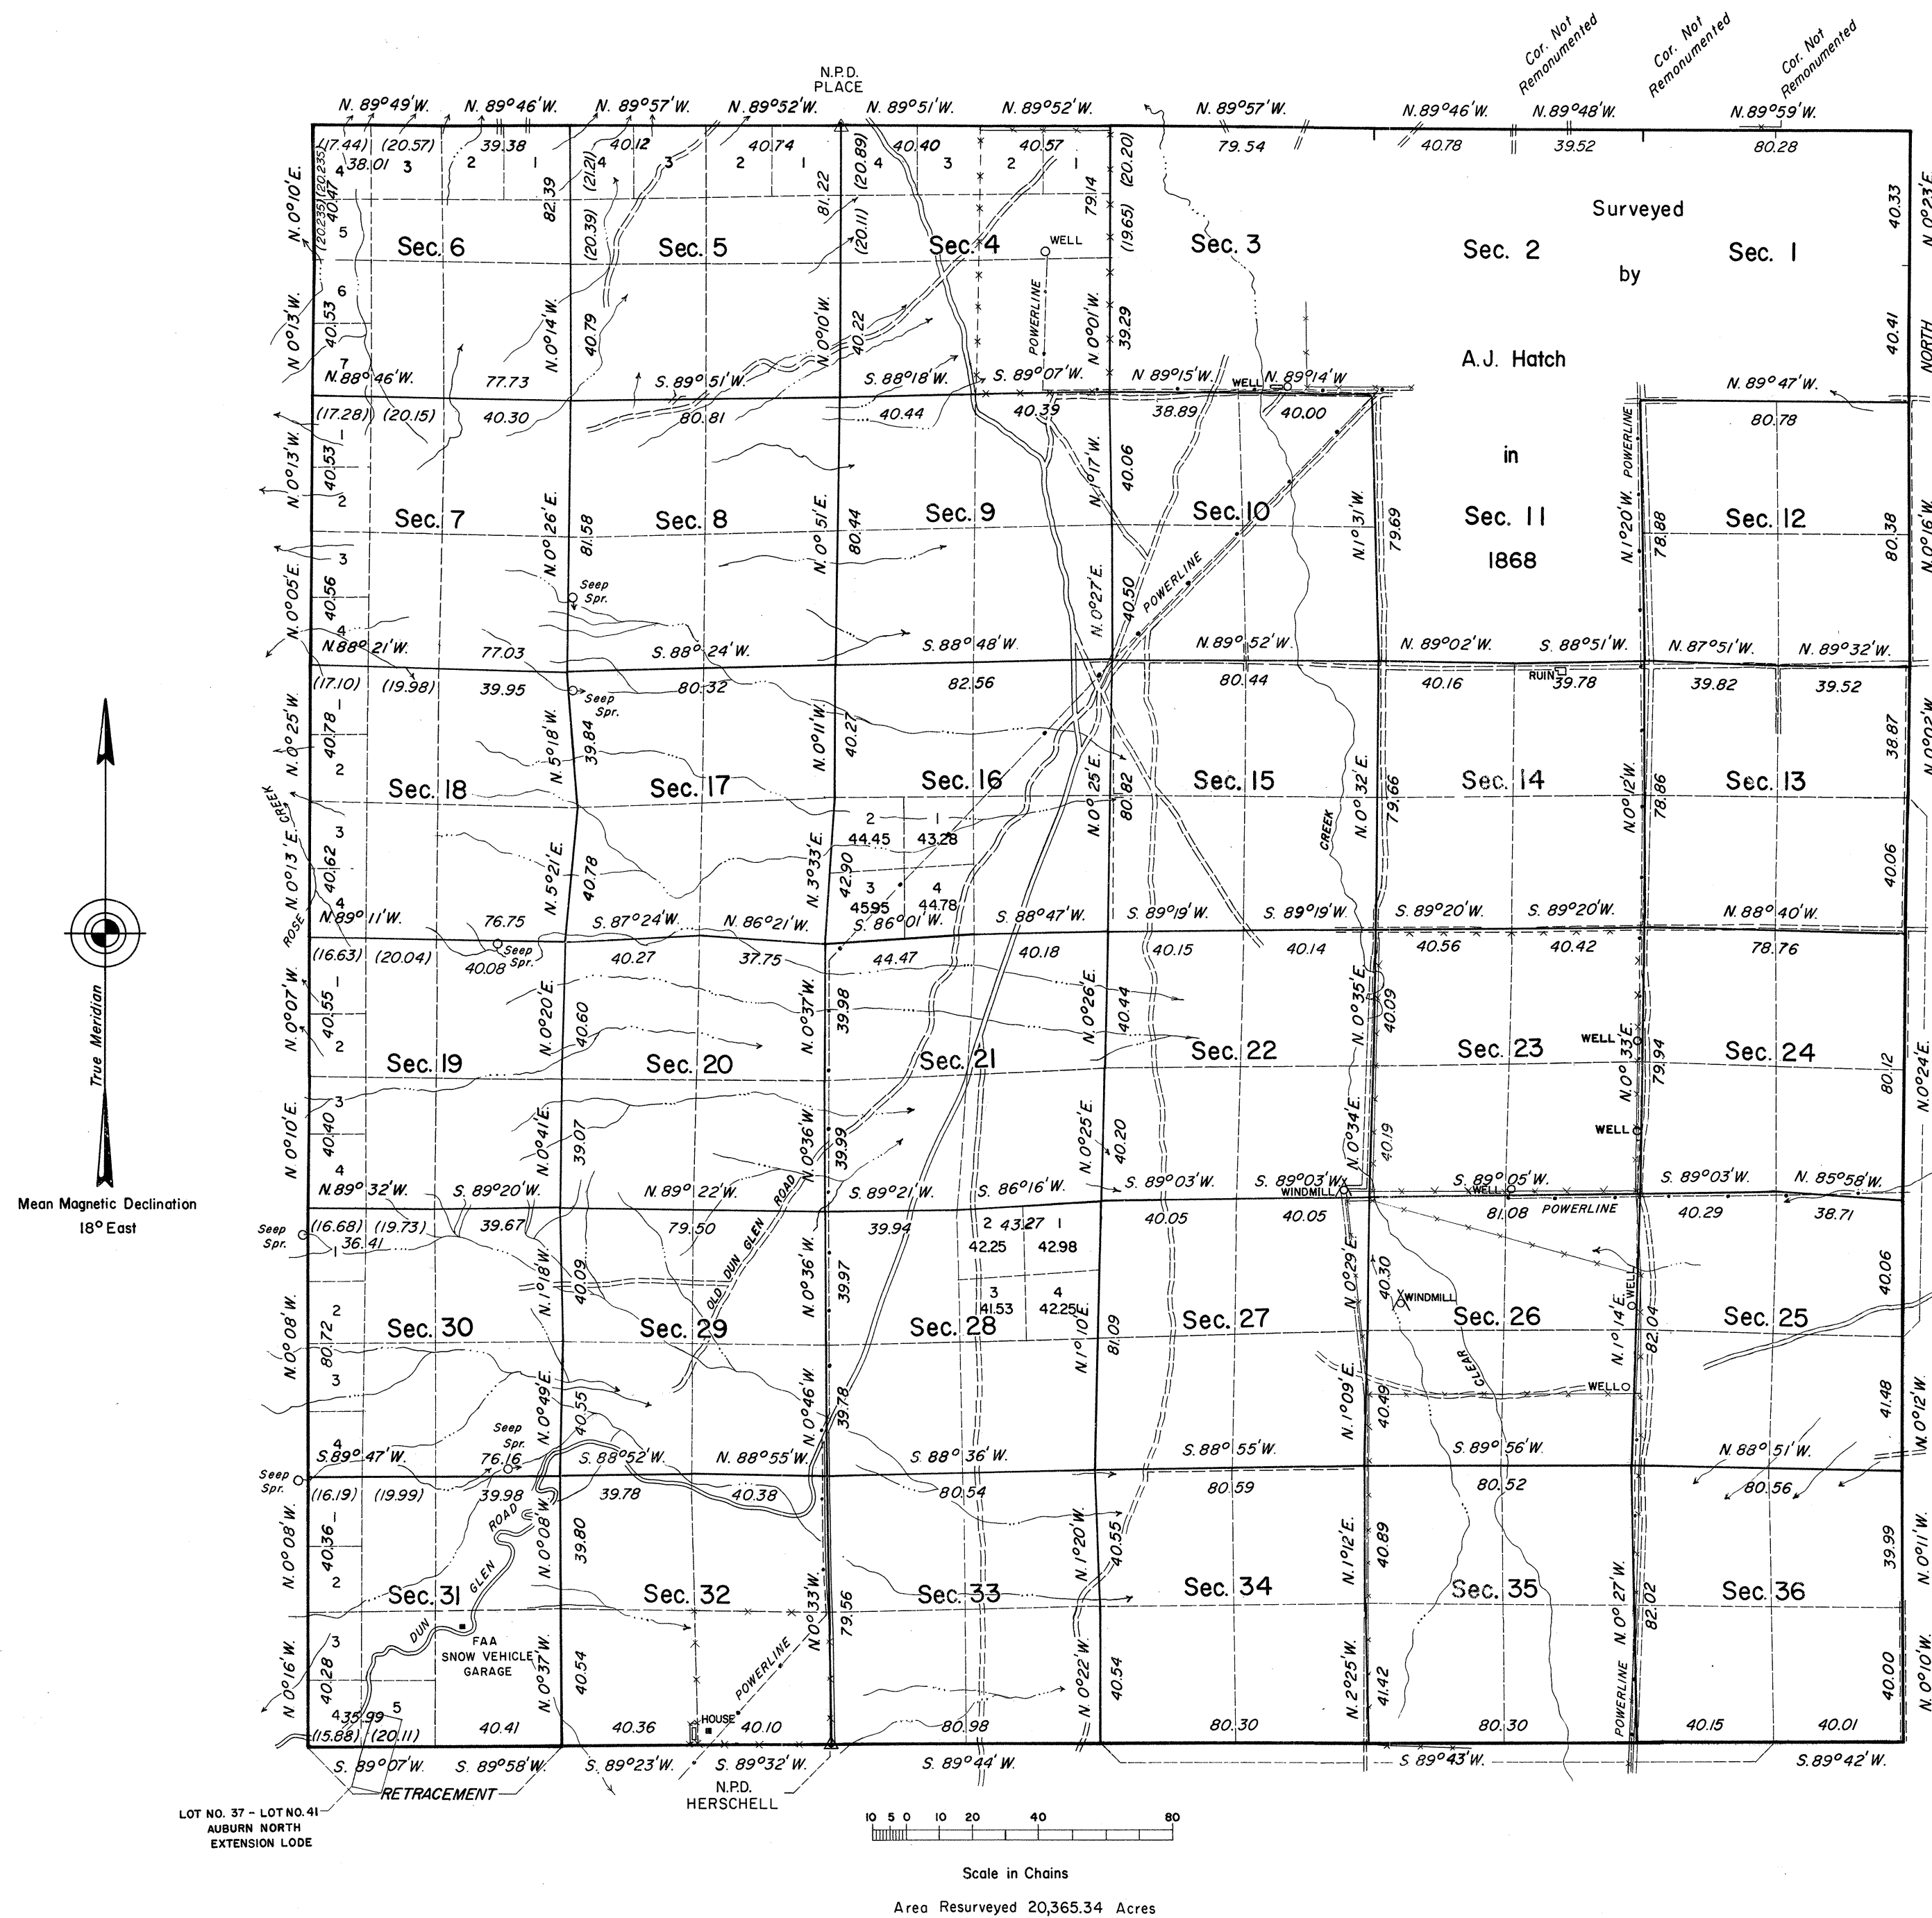

History of the earlier surveys is contained in the field notes.

The dependent resurvey of the north boundary and the east boundary, was executed concurrently under T. 35 N., R. 37 E., and T. 34 N., R. 38 E., respectively, of this group.

This plat represents a retracement and reestablishment of the south boundary, the west boundary, and a portion of the subdivisional lines, designed to restore the corners in their true original locations according to the best available evidence.

Lotting and areas (except as shown hereon) are as shown on the plats approved August 4, 1868, and December 23, 1923.

Survey executed by John D. Sorensen, Cadastral Surveyor, September 7 to October 15, 1965, under Special Instructions dated March 8, 1965, for Group No. 427, Nevada.

UNITED STATES DEPARTMENT OF THE INTERIOR
BUREAU OF LAND MANAGEMENT
Washington, D. C. November 25, 1968

This plat is strictly conformable to the approved field notes, and the survey, having been correctly executed in accordance with the requirements of law and the regulations of this Bureau, is hereby accepted.

For the Director

R.E. Brown

Chief, Division of Engineering

Latitude 40° 46' 13.5" N
Longitude 117° 45' 19.8" W

OFFICIAL FILE
NEVADA LAND OFFICE
10:00 AM 12/23/1968