


TOWNSHIP 34 NORTH, RANGE 39 EAST, OF THE MOUNT DIABLO MERIDIAN, NEVADA

DEPENDENT RESURVEY

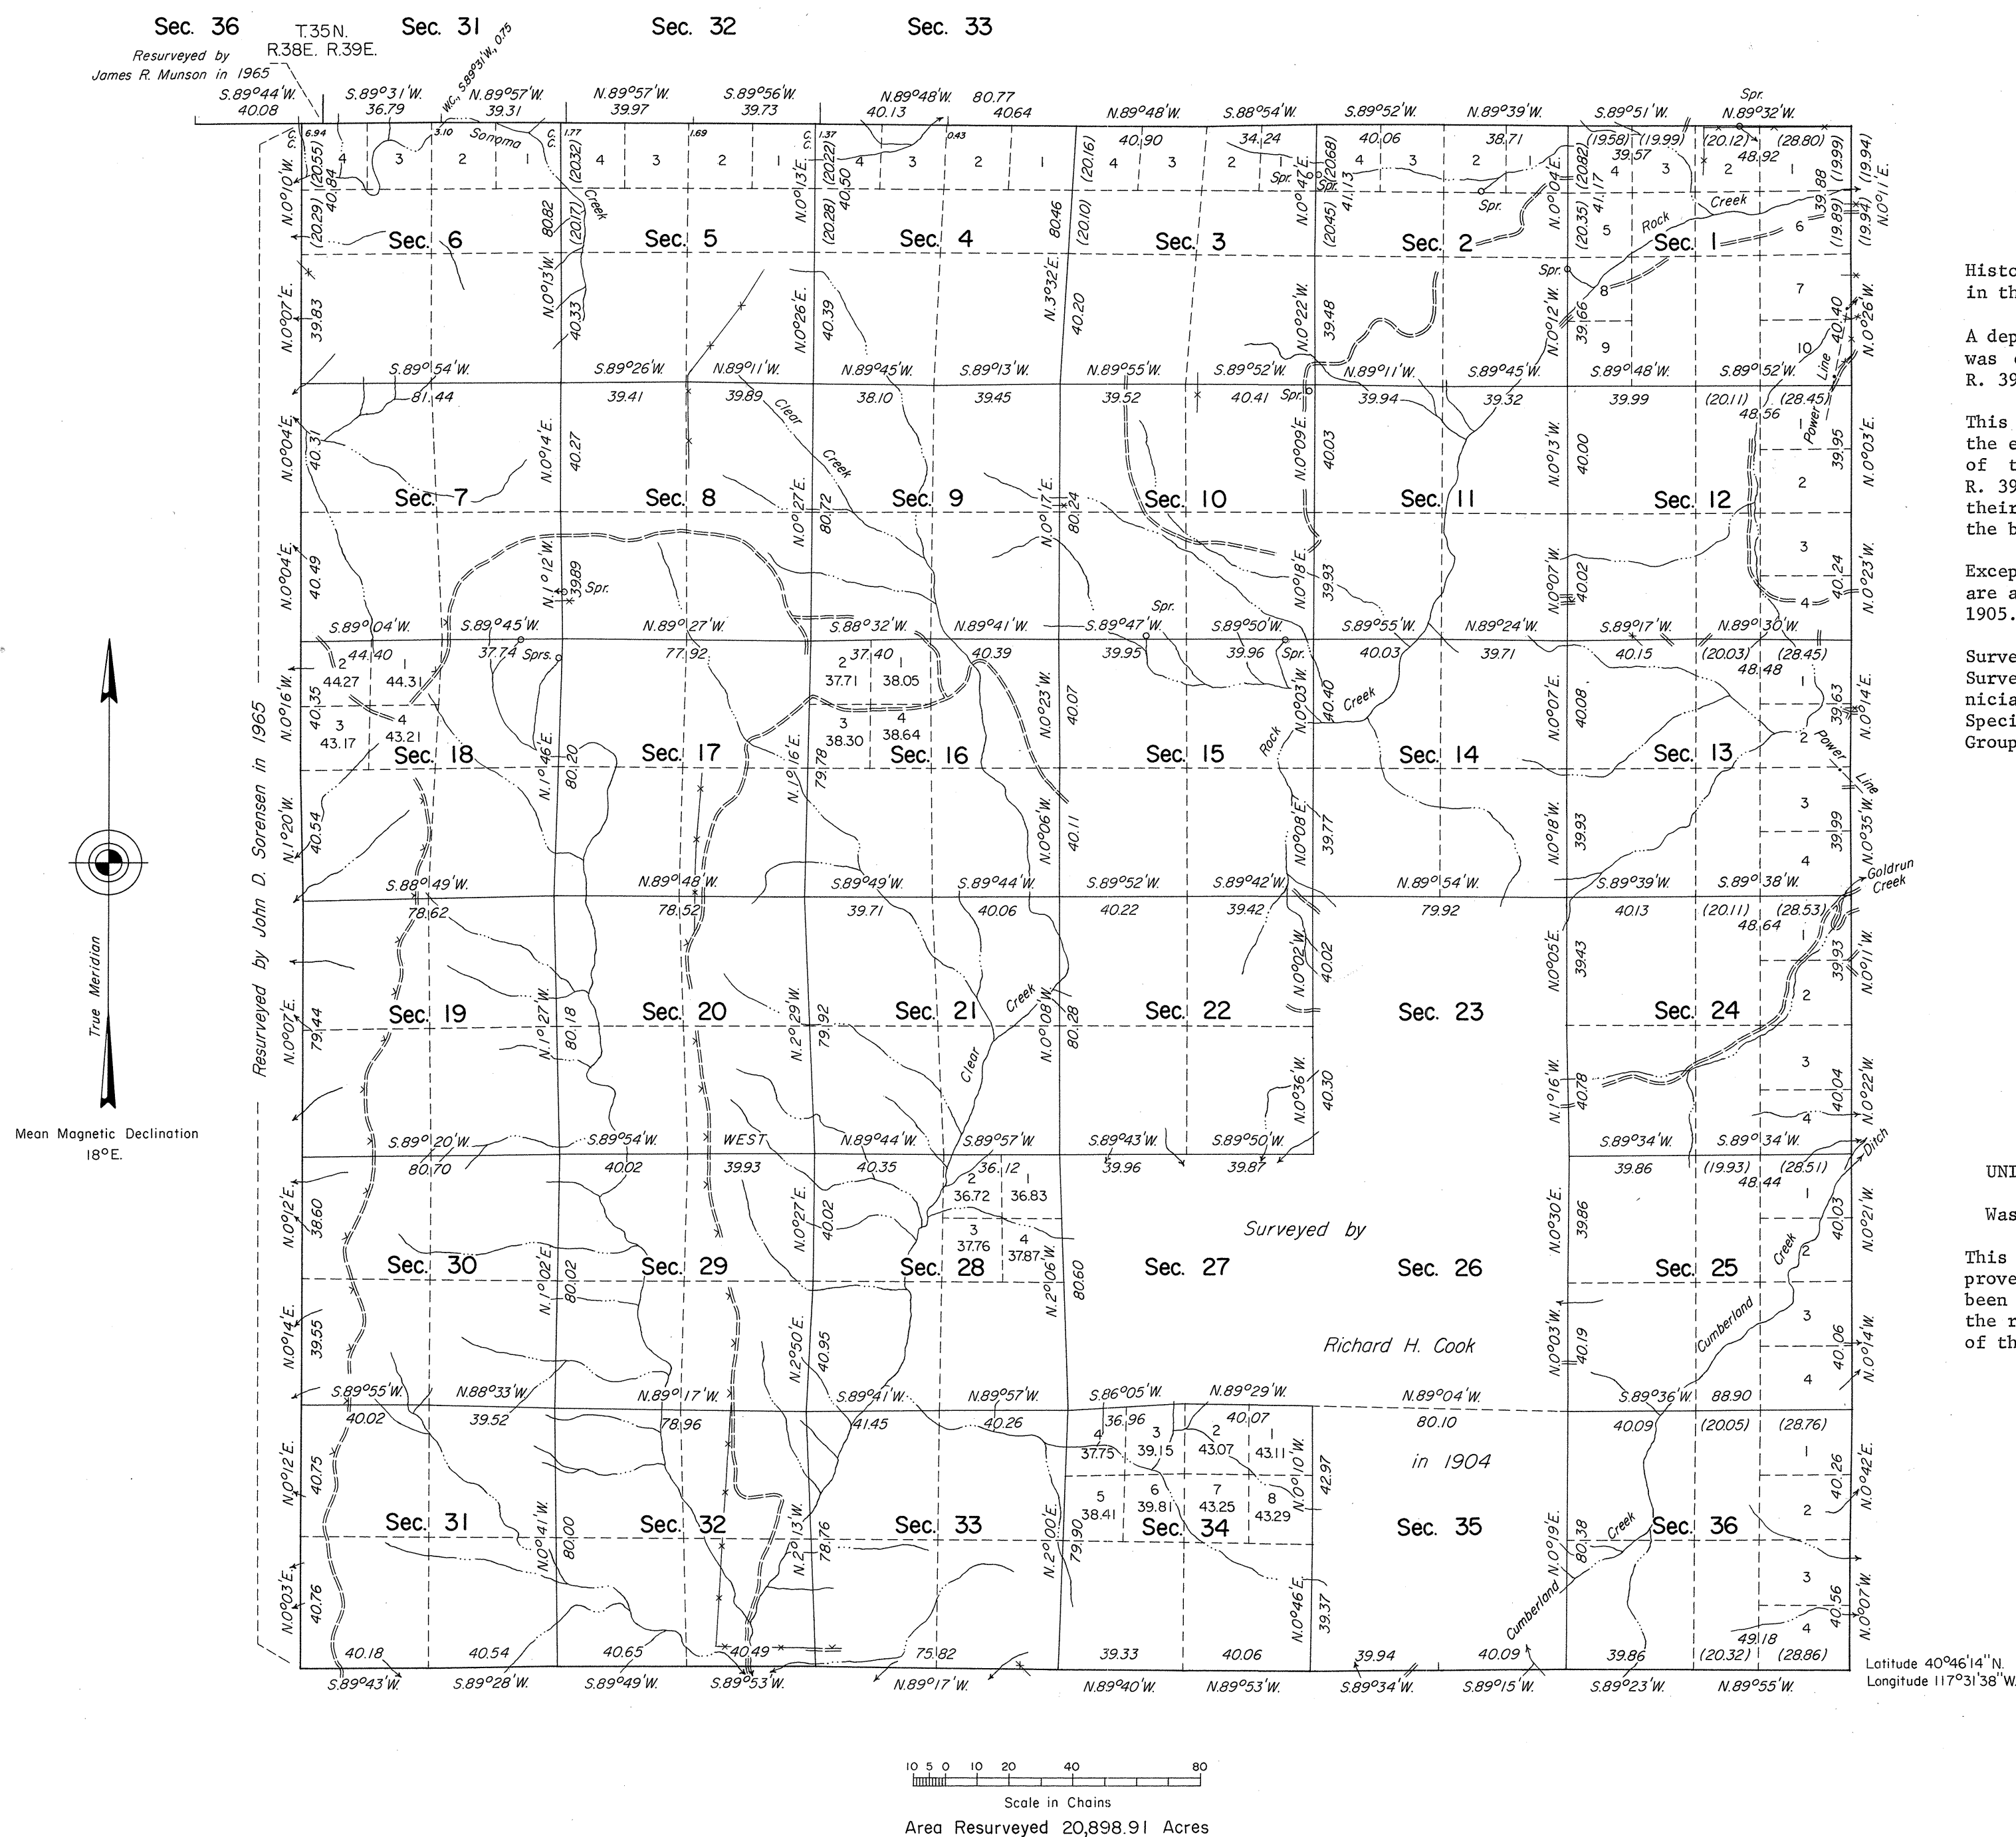

History of the earlier surveys is contained in the field notes.

A dependent resurvey of the north boundary was executed concurrently under T. 35 N., R. 39 E., of this group.

This plat represents a dependent resurvey of the east and south boundaries and a portion of the subdivisional lines of T. 34 N., R. 39 E., designed to restore the corners in their true original locations according to the best available evidence.

Except as indicated hereon, lottings and areas are as shown on the plat approved October 14, 1905.

Survey executed by James R. Munson, Cadastral Surveyor, and Gary S. Speight, Surveying Technician, June 14 to September 21, 1971 under Special Instructions dated May 13, 1971 for Group No. 479, Nevada.

UNITED STATES DEPARTMENT OF THE INTERIOR
BUREAU OF LAND MANAGEMENT
Washington, D.C. June 25, 1973

This plat is strictly conformable to the approved field notes, and the survey, having been correctly executed in accordance with the requirements of law and the regulations of this Bureau, is hereby accepted.

For the Director

Clark L. Sumner

Chief, Division of Cadastral Survey