


Supplemental Plat of Section 13 of Township N° 34 North Range N° 40 East M^t Diablo Meridian Nevada.

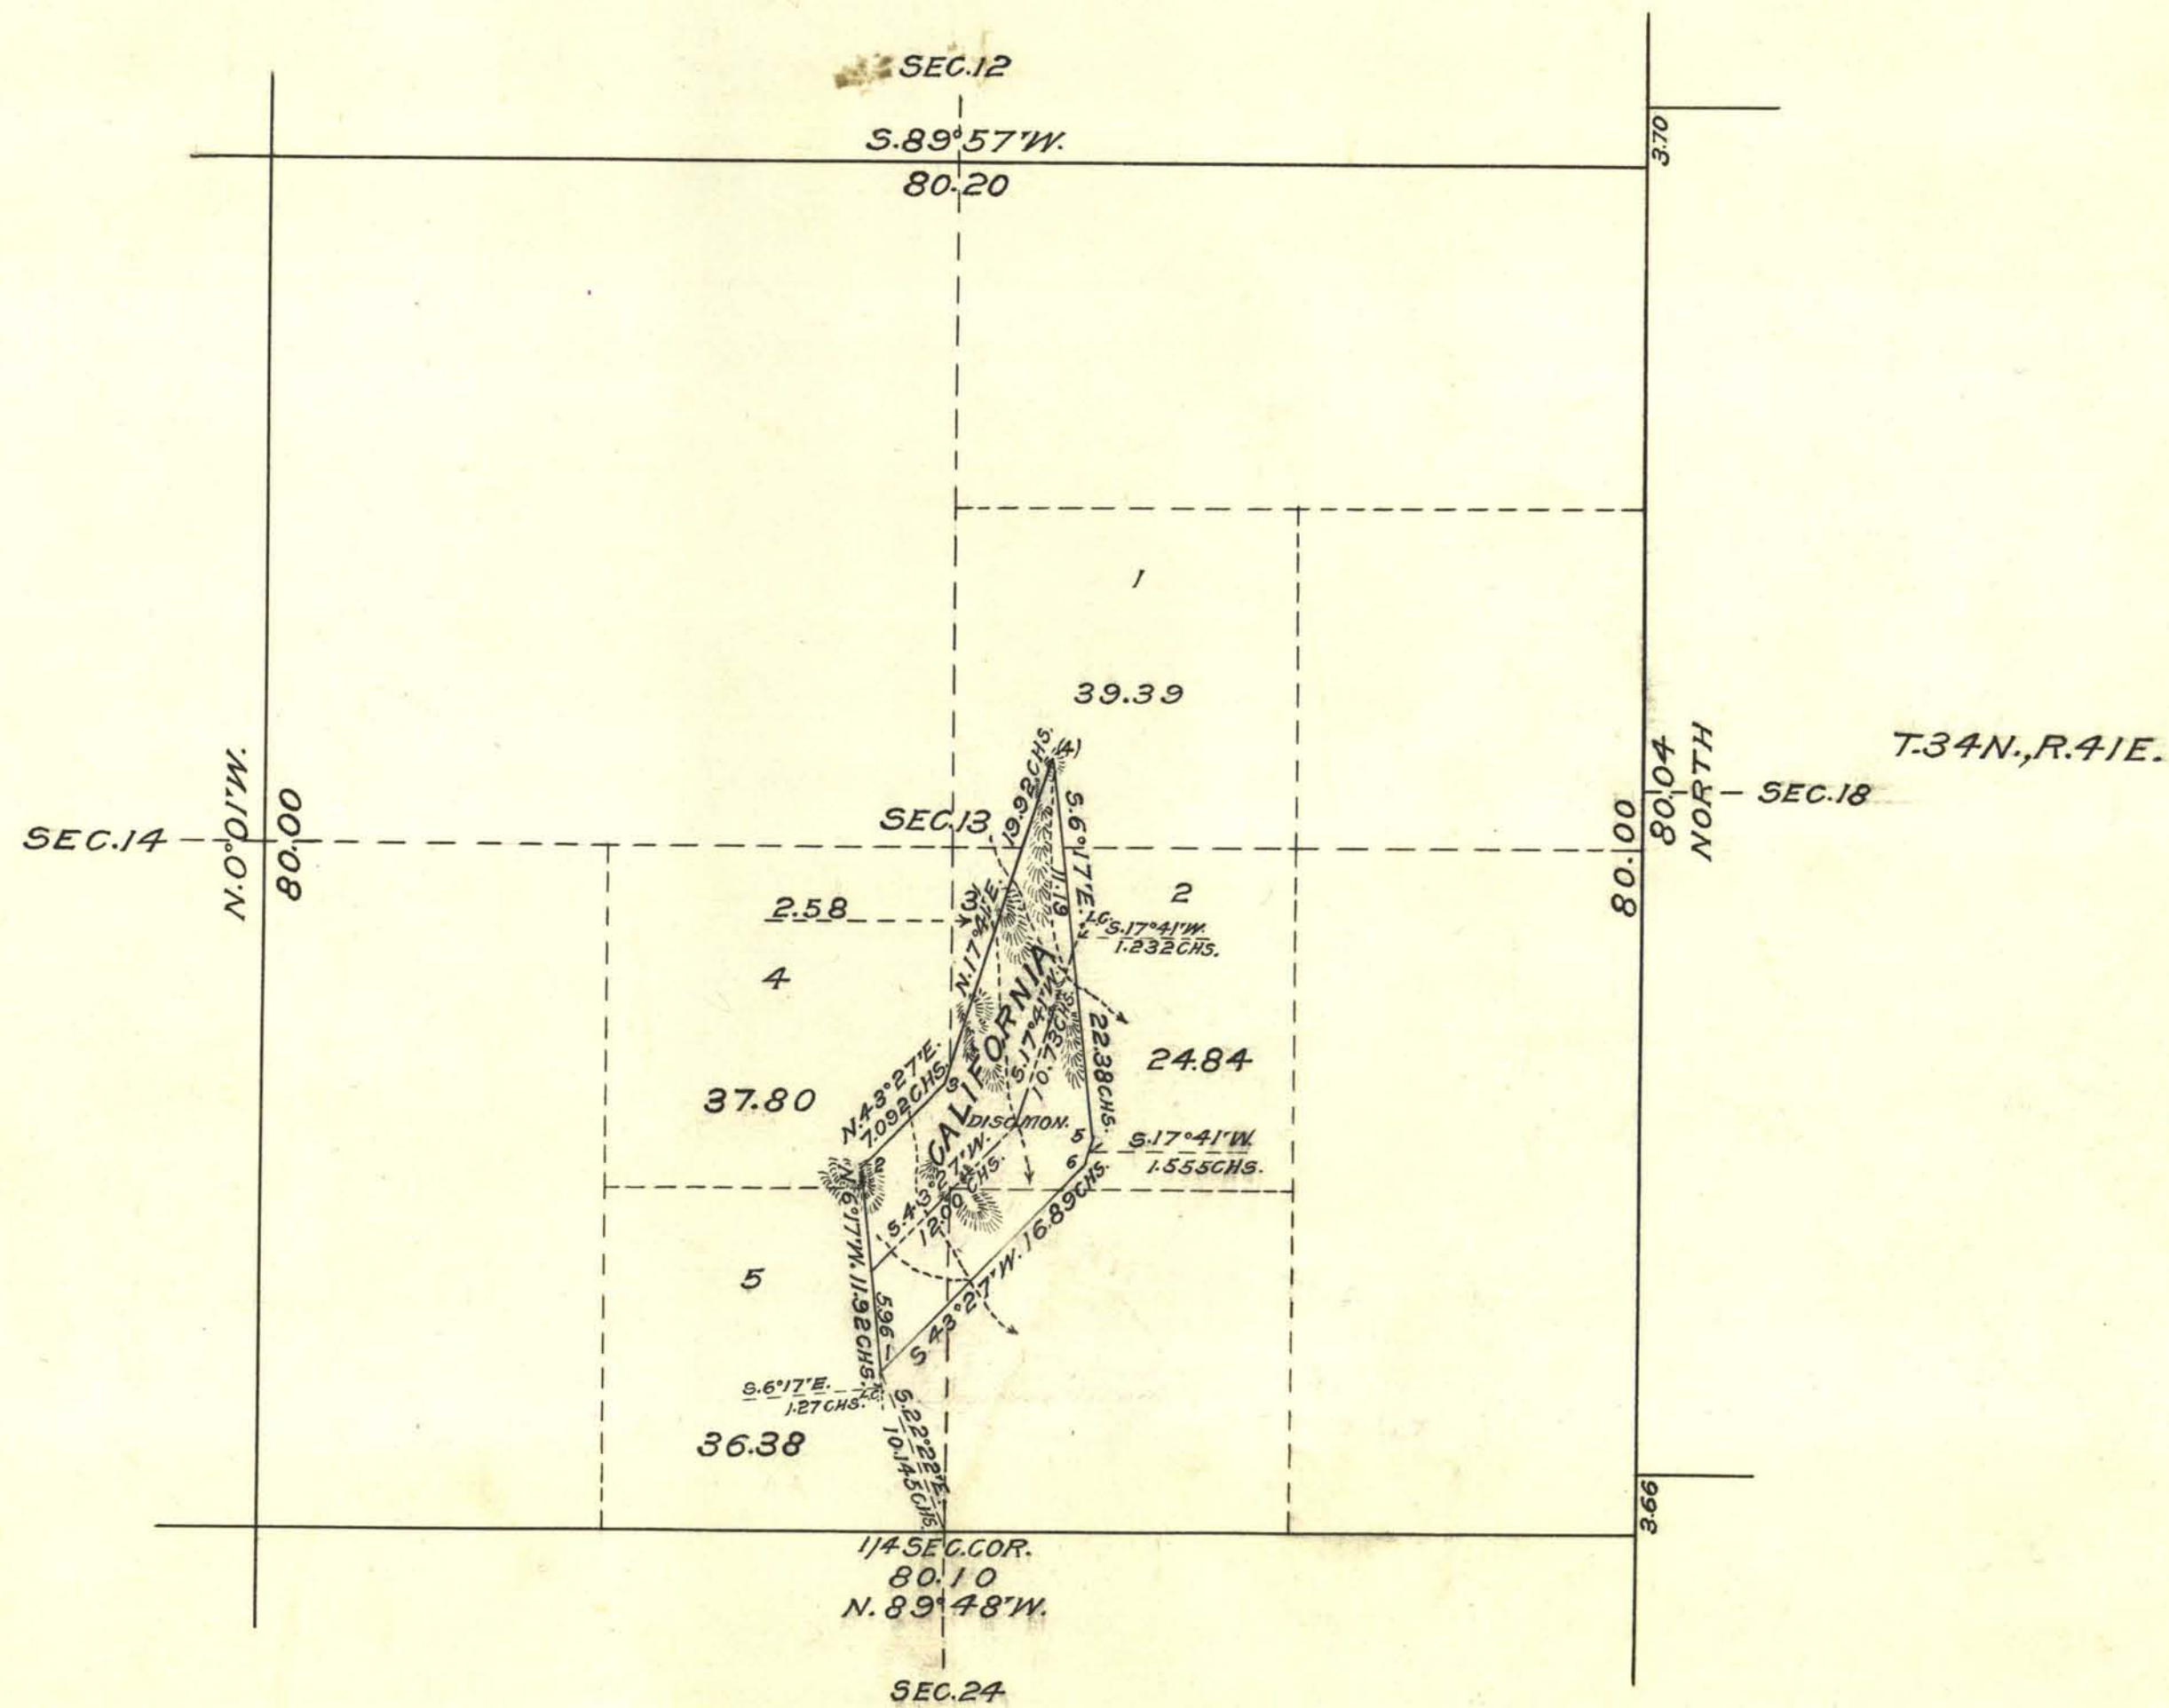

0 5 10 20
Scale 10 Chains to an Inch

LINES DESIGNATED	BY WHOM SURVEYED	GROUP		MILEAGE		WHEN SURVEYED	
		Nº	DATE	MLS.	CHS.	BEGUN	COMPLETED
Brds. of Claim	Carl S. Swanholm	131	Aug. 8, 1925	00	79.757	Oct. 1, 1925	Oct. 1, 1925
Miscellaneous	" " "	"	" " "	00	22.73	Sept. 28, 1925	Oct. 1, 1925
Connections	" " "	"	" " "	00	12.647	Sept. 29, 1925	Oct. 1, 1925

Office of U.S. Supervisor of Surveys
Denver, Colorado, Nov. 22, 1926
The above supplemental plat of Section 13, Township No. 34 North Range No. 40 East of the Mount Diablo Meridian Nevada is strictly conformable to the field notes of the survey thereof which have been examined and approved.

Wm. H. Johnson
U.S. Supervisor of Surveys.

DEPARTMENT OF THE INTERIOR
GENERAL LAND OFFICE
Washington, D.C., January 5, 1927.
The survey represented by this plat having been correctly executed in accordance with the requirements of law and the regulations of this office, is hereby accepted.

Thomas C. Savell
Assistant Commissioner.