


Township N^o 34 North. Range N^o 44 East. Mount Diablo Meridian.

S. 89° 57' E

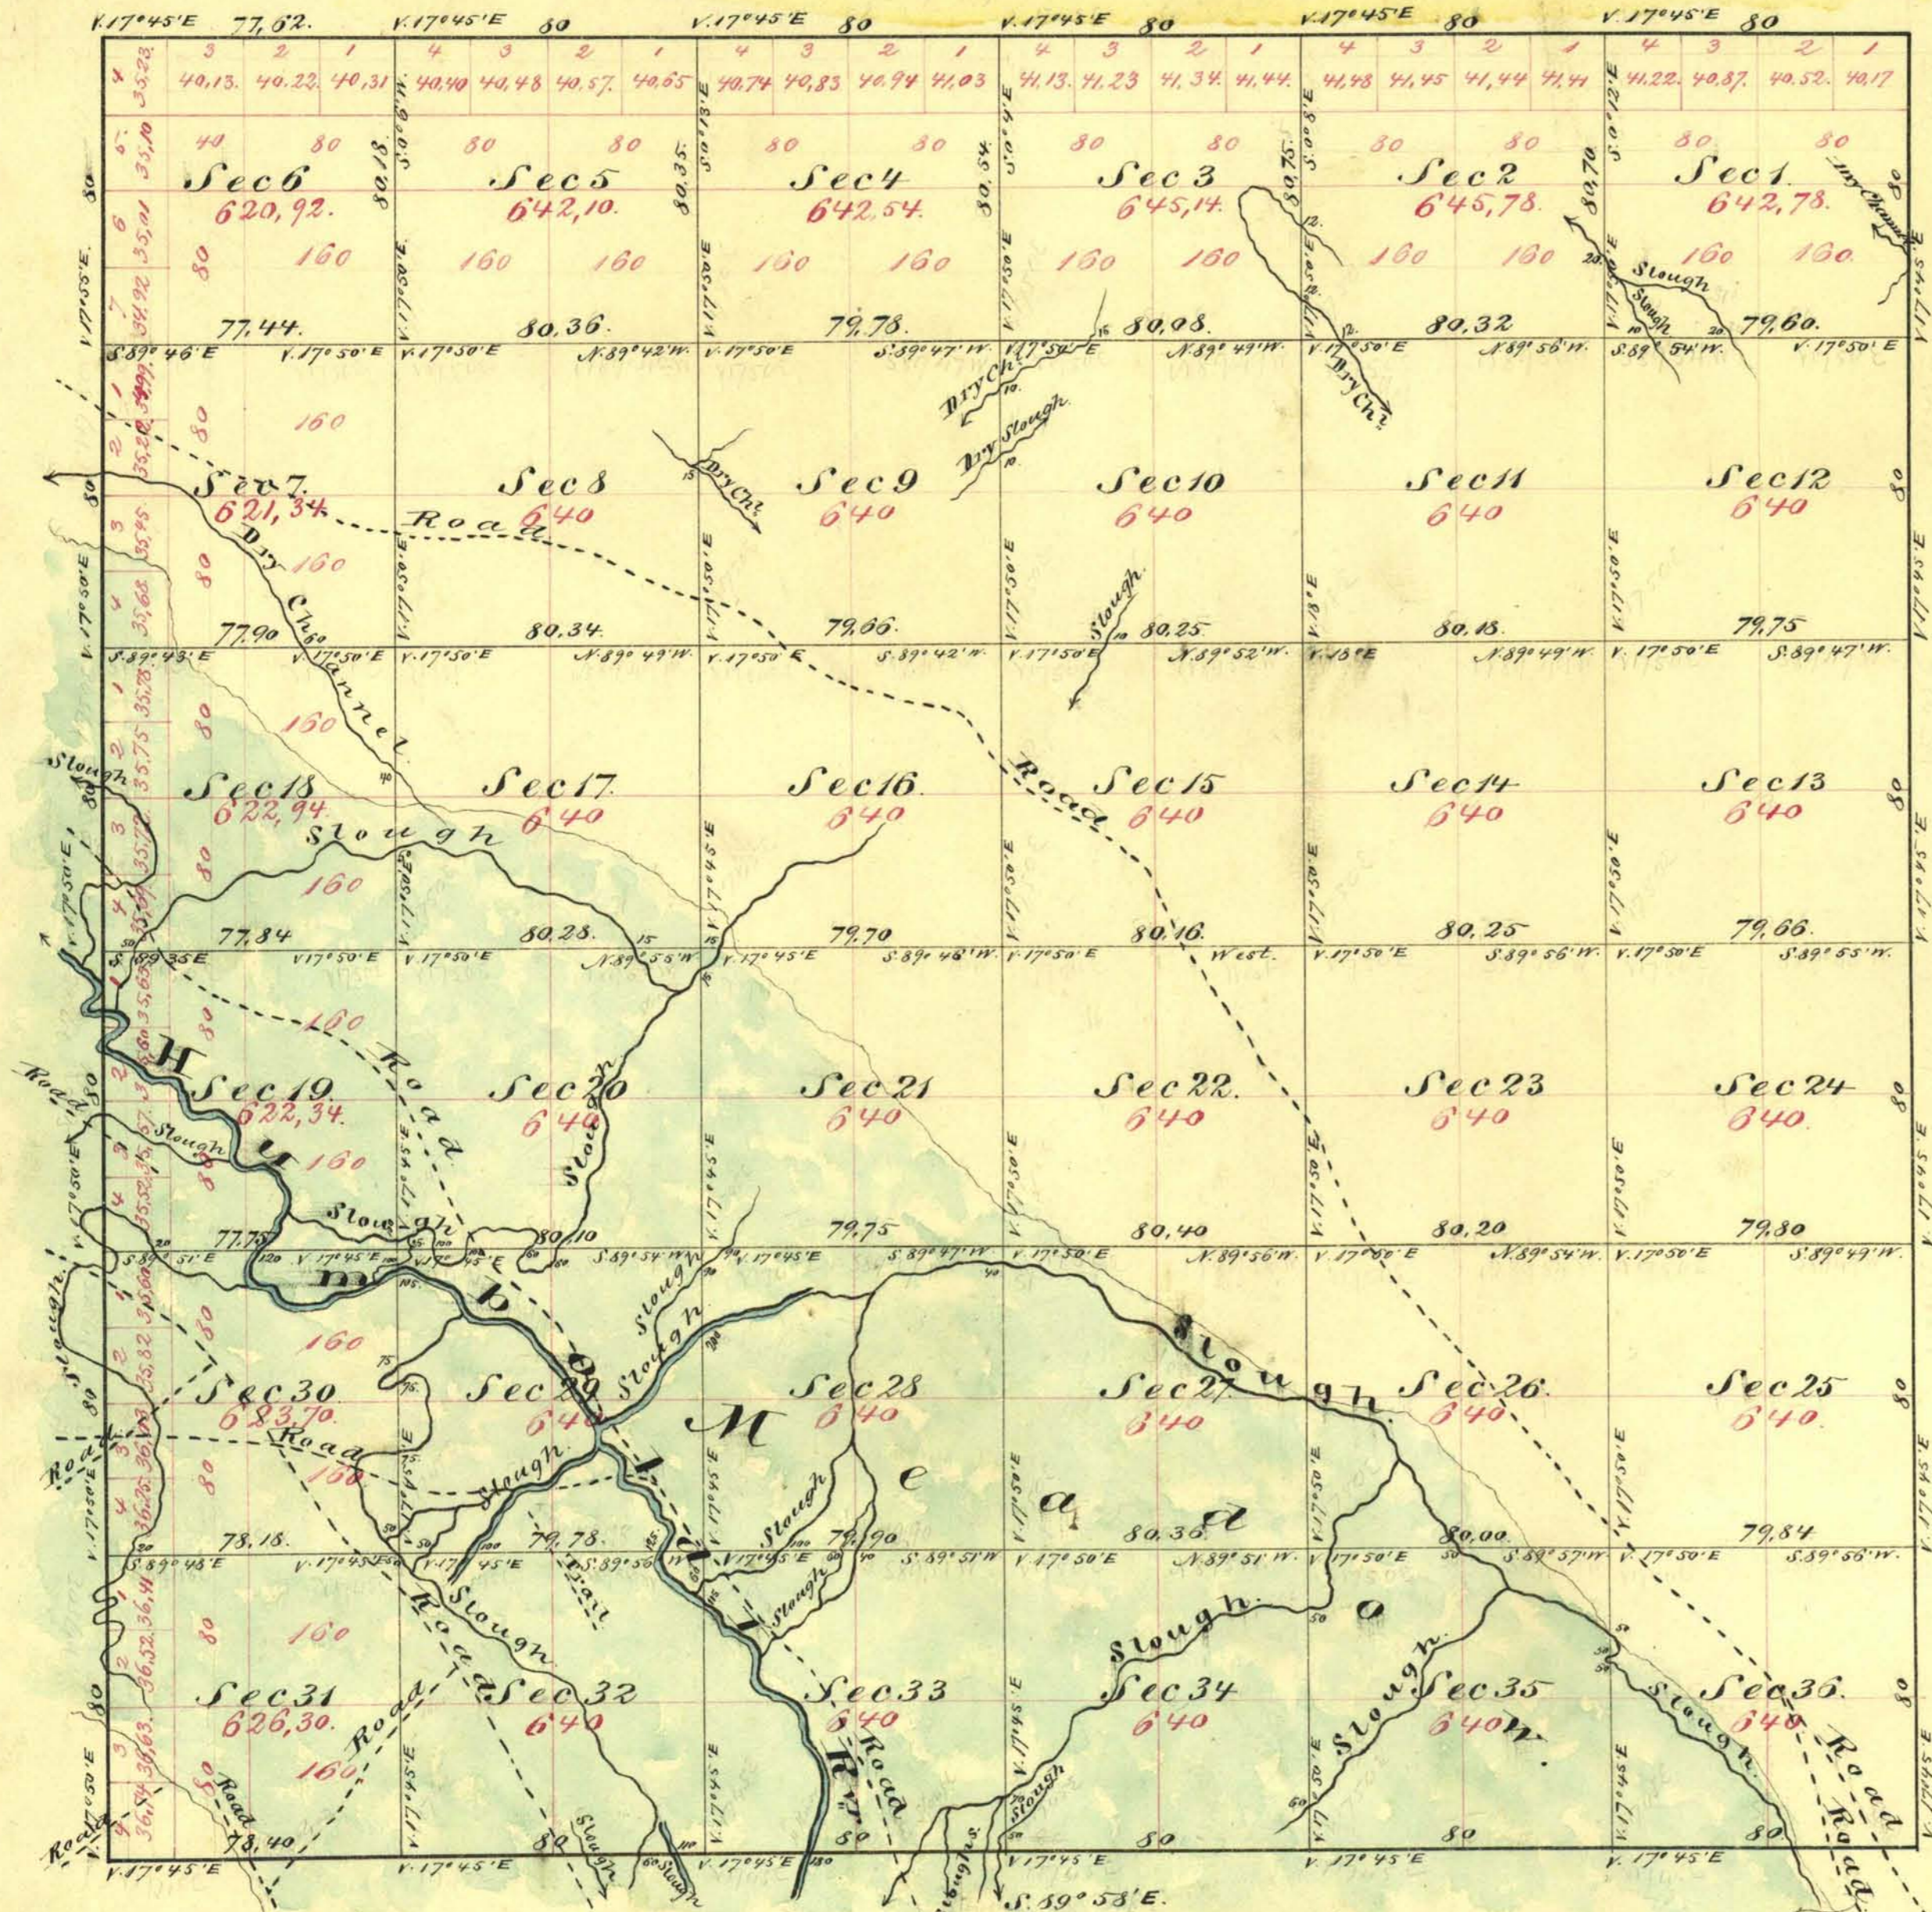

Aggregate Area of Public Land 22,955.88 Acres

Commenced March 1st 1869.
Completed. — 9th —

Surveys Designated	By whom surveyed	Date of Contract.	Amount of Surveys. ml: ch: lks.	When surveyed.
West Boundary of Township and Hatch	J. Hatch	October 17 th 1868	6-00-00.	1868
Rest of Township lines.	J. Hatch & J. Eaton	January 30 th 1869	17-76-02.	1869.
Subdivision lines.	J. Hatch & J. Eaton	—	59-72-13.	March 1869.

No. Cont.
18
23

The above Map of Township N^o 34 North, Range N^o 44 East Mount Diablo Meridian is strictly conformable to the field notes of the Survey thereof on file in this Office, which have been examined and approved.
U.S. Surveyor General's Office.
Virginia City Nevada.
May 12th 1869.

A. P. Safford
U.S. Surveyor Gen^l Nevada.