


TOWNSHIP N°34 NORTH RANGE N°51 EAST
OF THE MOUNT DIABLO MERIDIAN NEVADA

SUPPLEMENTAL PLAT OF SEC. 35

SCALE 10 CHS. TO 1 INCH

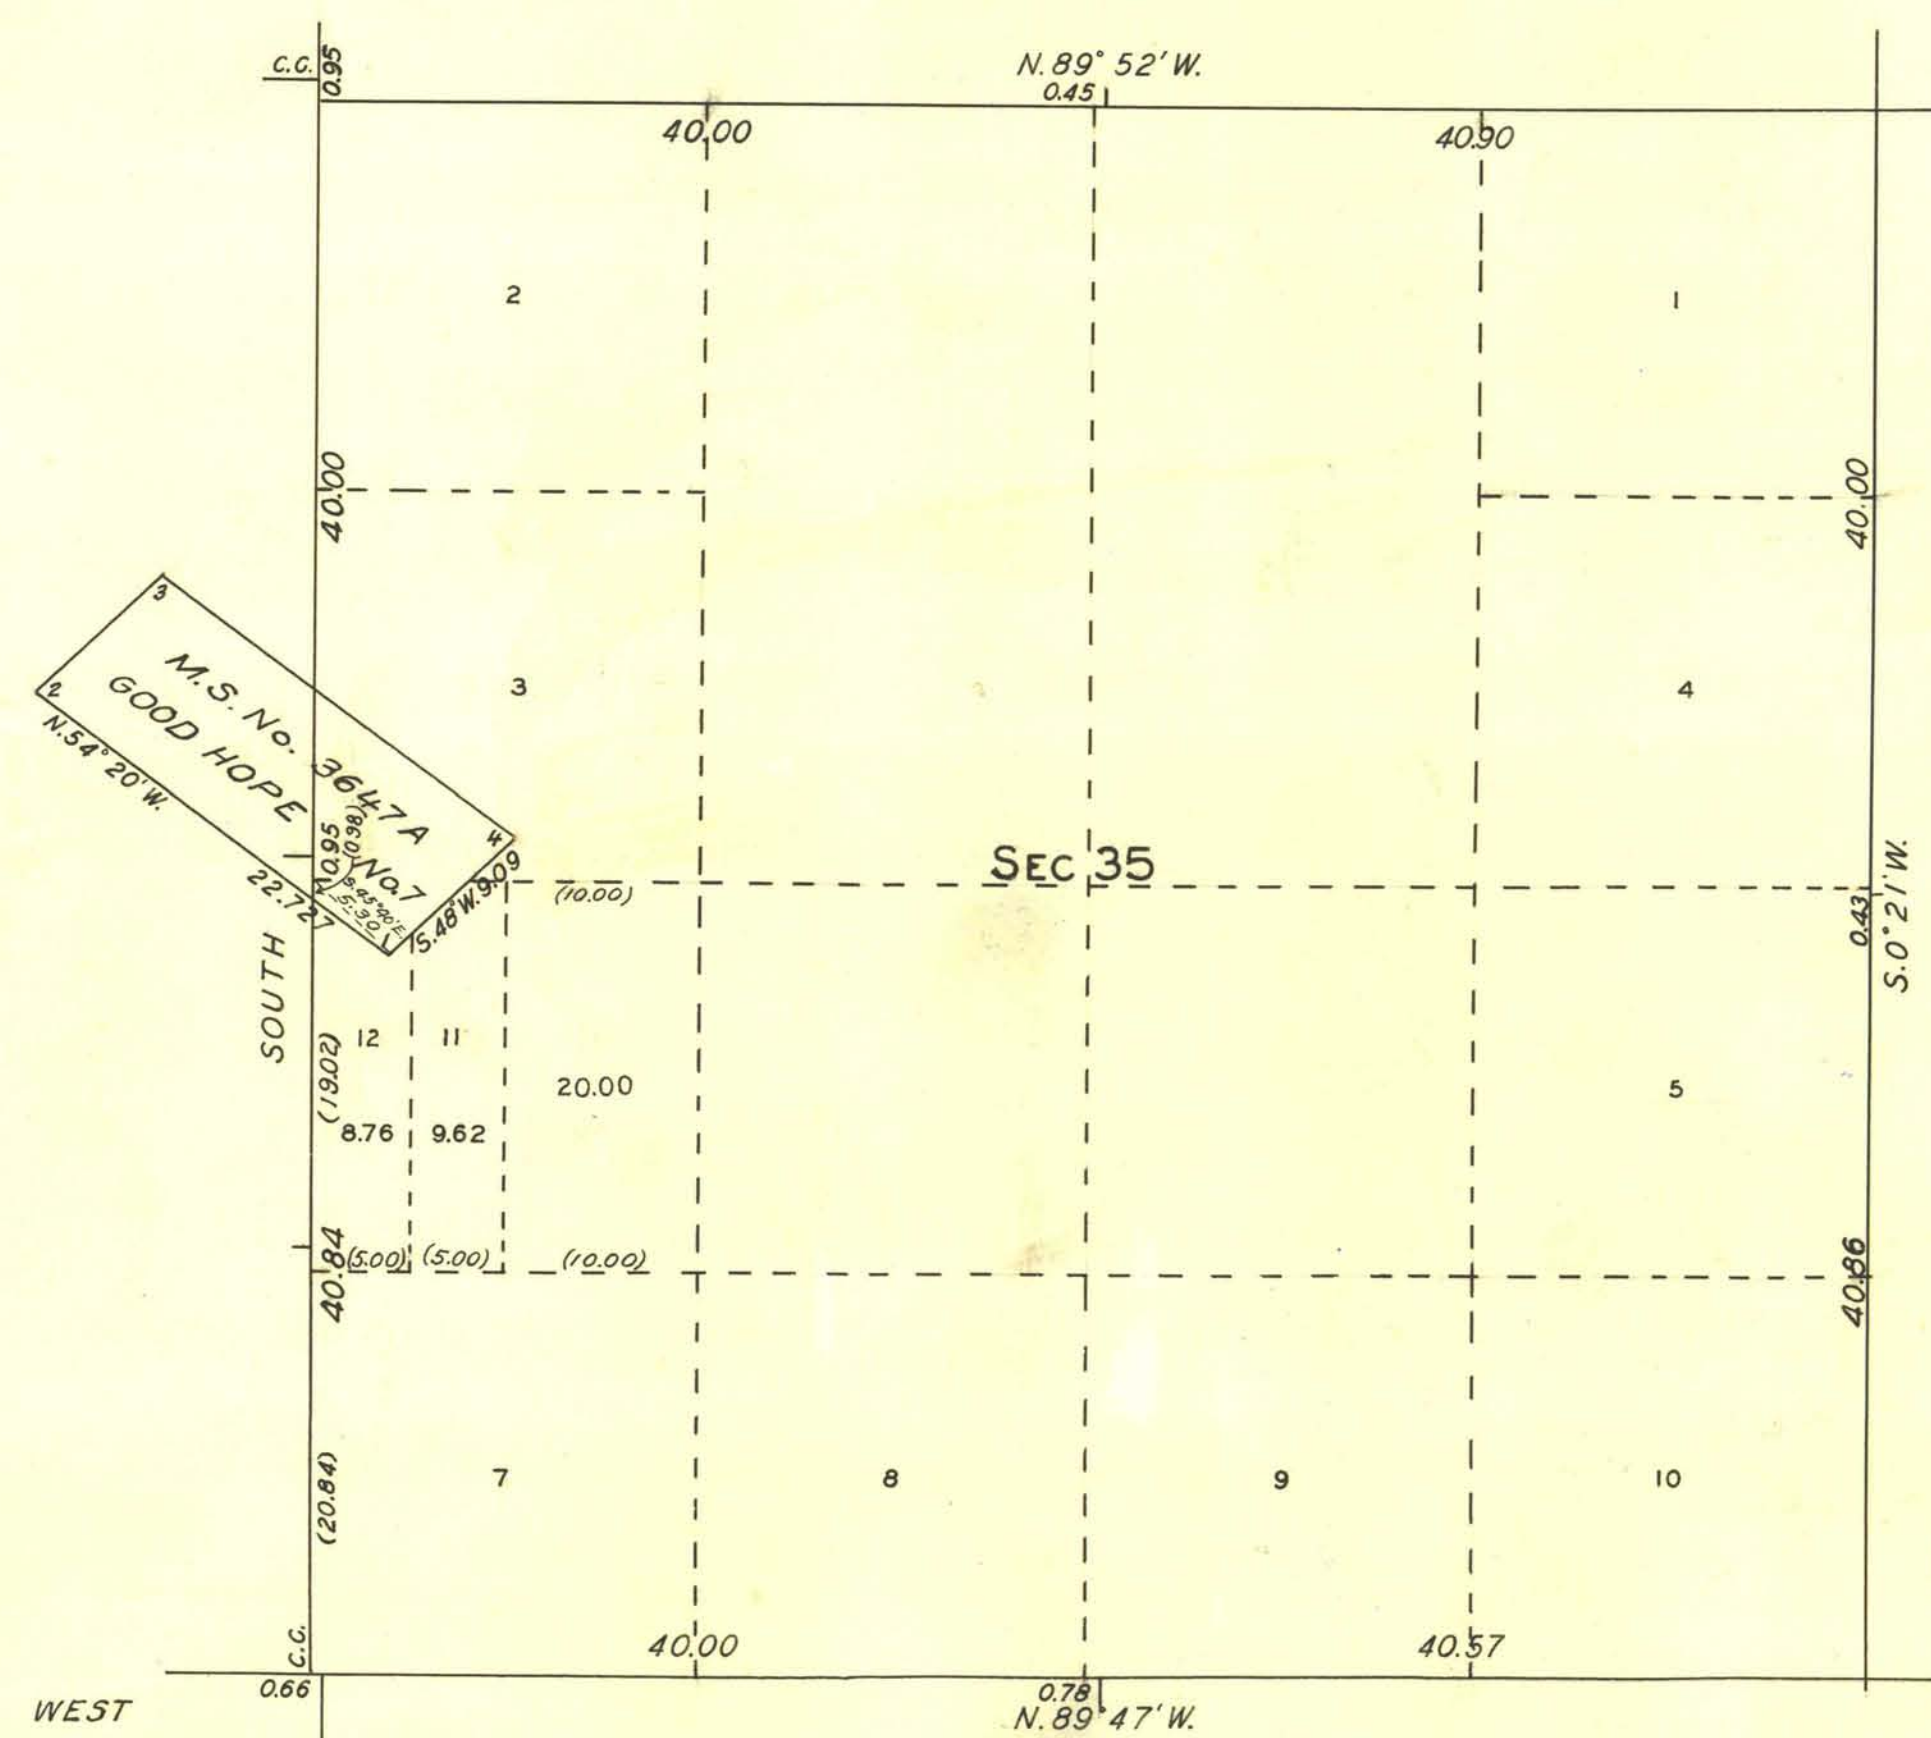

Public Survey Office,

Reno, Nevada, April 7, 1930.

The above supplemental plat of Sec. 35, Township No. 34 North, Range No. 51 East, of the Mount Diablo Meridian, Nevada, based upon the plat approved October 18, 1921, showing lottings of fractional areas created by the segregation of the W½ W½ lot 6, Sec. 35, held to be mineral in character, to accommodate Central Pacific Company list Elko 05098, now Carson City 016732, prepared in accordance with instructions contained in the Commissioner's letter "N" dated January 22, 1930, is hereby approved.

Ralph W. Nelson
Office Cadastral Engineer.

DEPARTMENT OF THE INTERIOR,
GENERAL LAND OFFICE.

Washington, D.C., April 17, 1930.

The amended lottings represented by this supplemental plat having been correctly made in accordance with the regulations of this office, the plat is hereby accepted.

W. C. Howell
Assistant Commissioner.