


TOWNSHIP 34 NORTH, RANGE 51 EAST, OF THE MOUNT DIABLO MERIDIAN, NEVADA
DEPENDENT RESURVEY

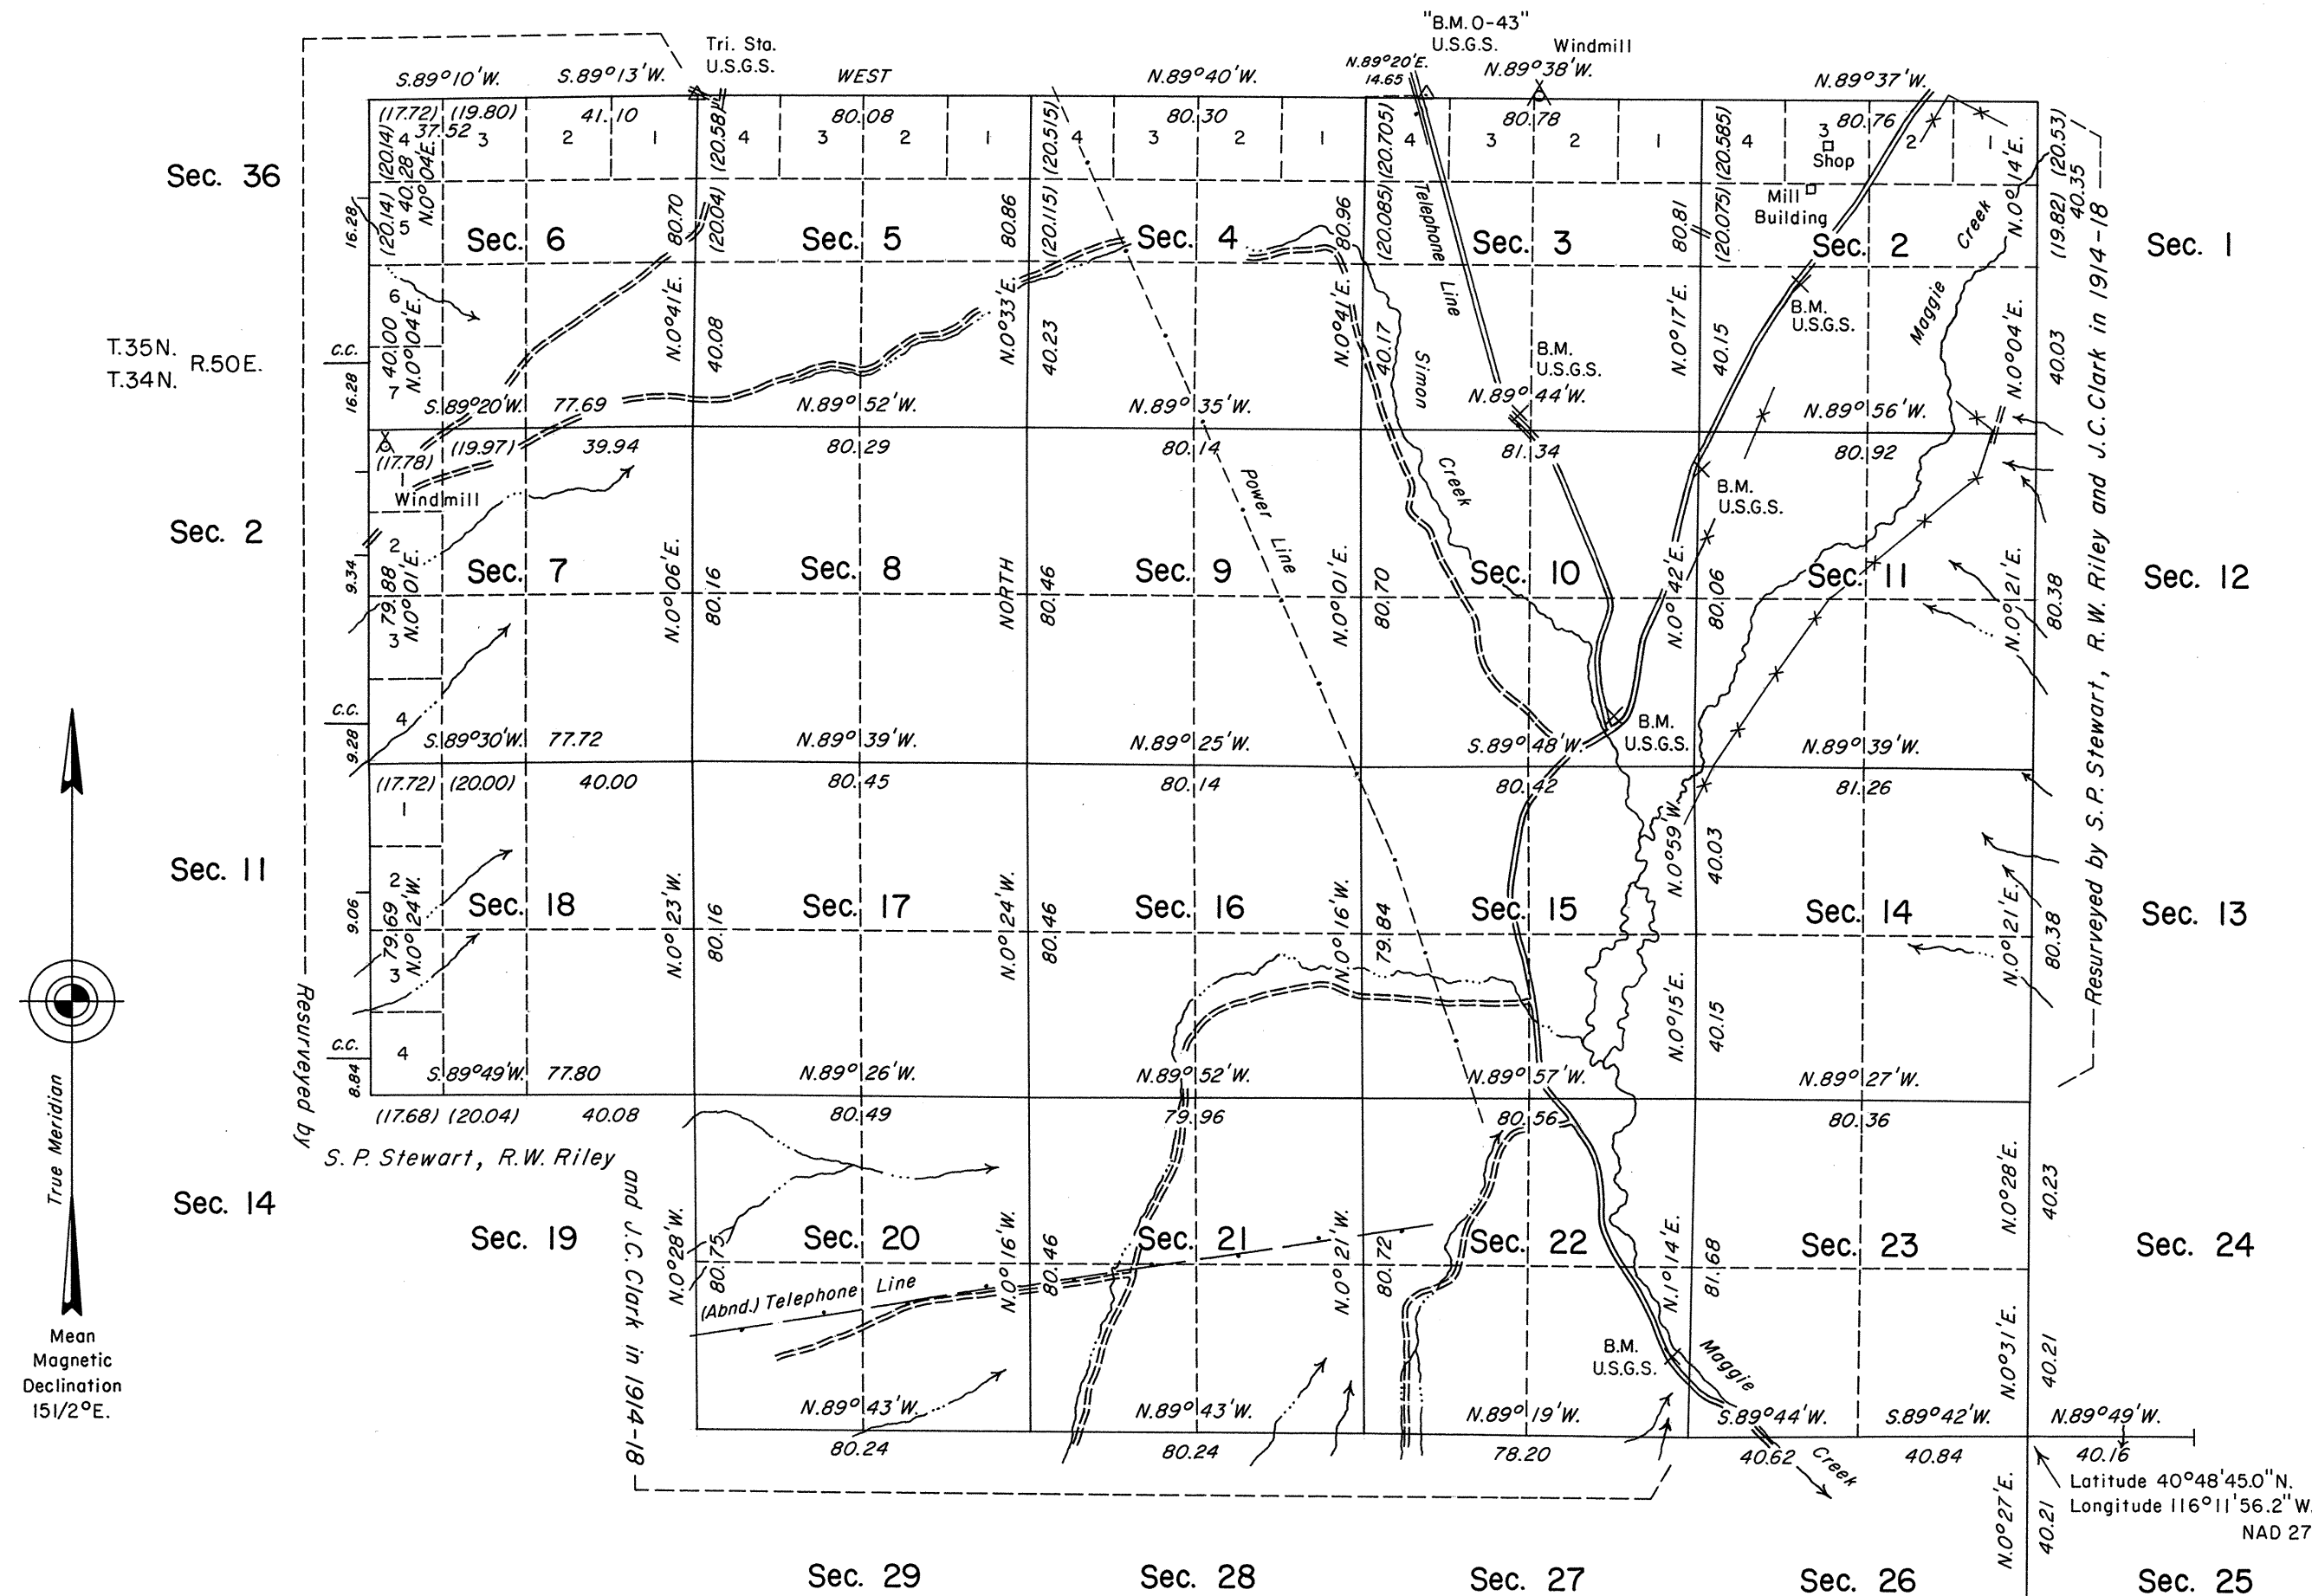

History of the earlier surveys is contained in the field notes.

This plat represents a dependent resurvey of a portion of the north boundary and a portion of the subdivisional lines of T. 34 N., R. 51 E., Mount Diablo Meridian, Nevada, designed to restore the corners in their true original locations according to the best available evidence.

Areas and lottings are as shown on the plat approved May 10, 1871.

Survey executed by Robert A. Pratt, Cadastral Surveyor, beginning September 20, 1988 and completed October 17, 1988, under Special Instructions dated September 8, 1988, for Group No. 665, Nevada.

UNITED STATES DEPARTMENT OF THE INTERIOR
BUREAU OF LAND MANAGEMENT

Reno, Nevada February 10, 1992

This plat is strictly conformable to the approved field notes, and the survey, having been correctly executed in accordance with the requirements of law and the regulations of this Bureau, is hereby accepted.

For the Director

John I. Parrish

Chief Cadastral Surveyor, Nevada

Surveyed and Resurveyed by S.P. Stewart,

R.W. Riley and J.C. Clark in 1914-18

T.34N., R.51E., M.D.M.