
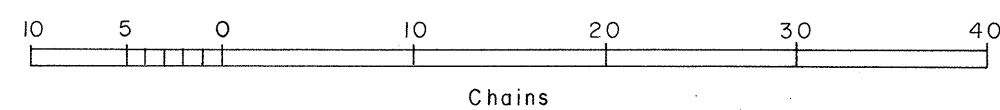



10:00 A.M. August 9, 1978

TOWNSHIP 34 NORTH, RANGE 55 EAST, OF THE MOUNT DIABLO MERIDIAN, NEVADA

DEPENDENT RESURVEY, SURVEY AND SUBDIVISION OF SECTION 10

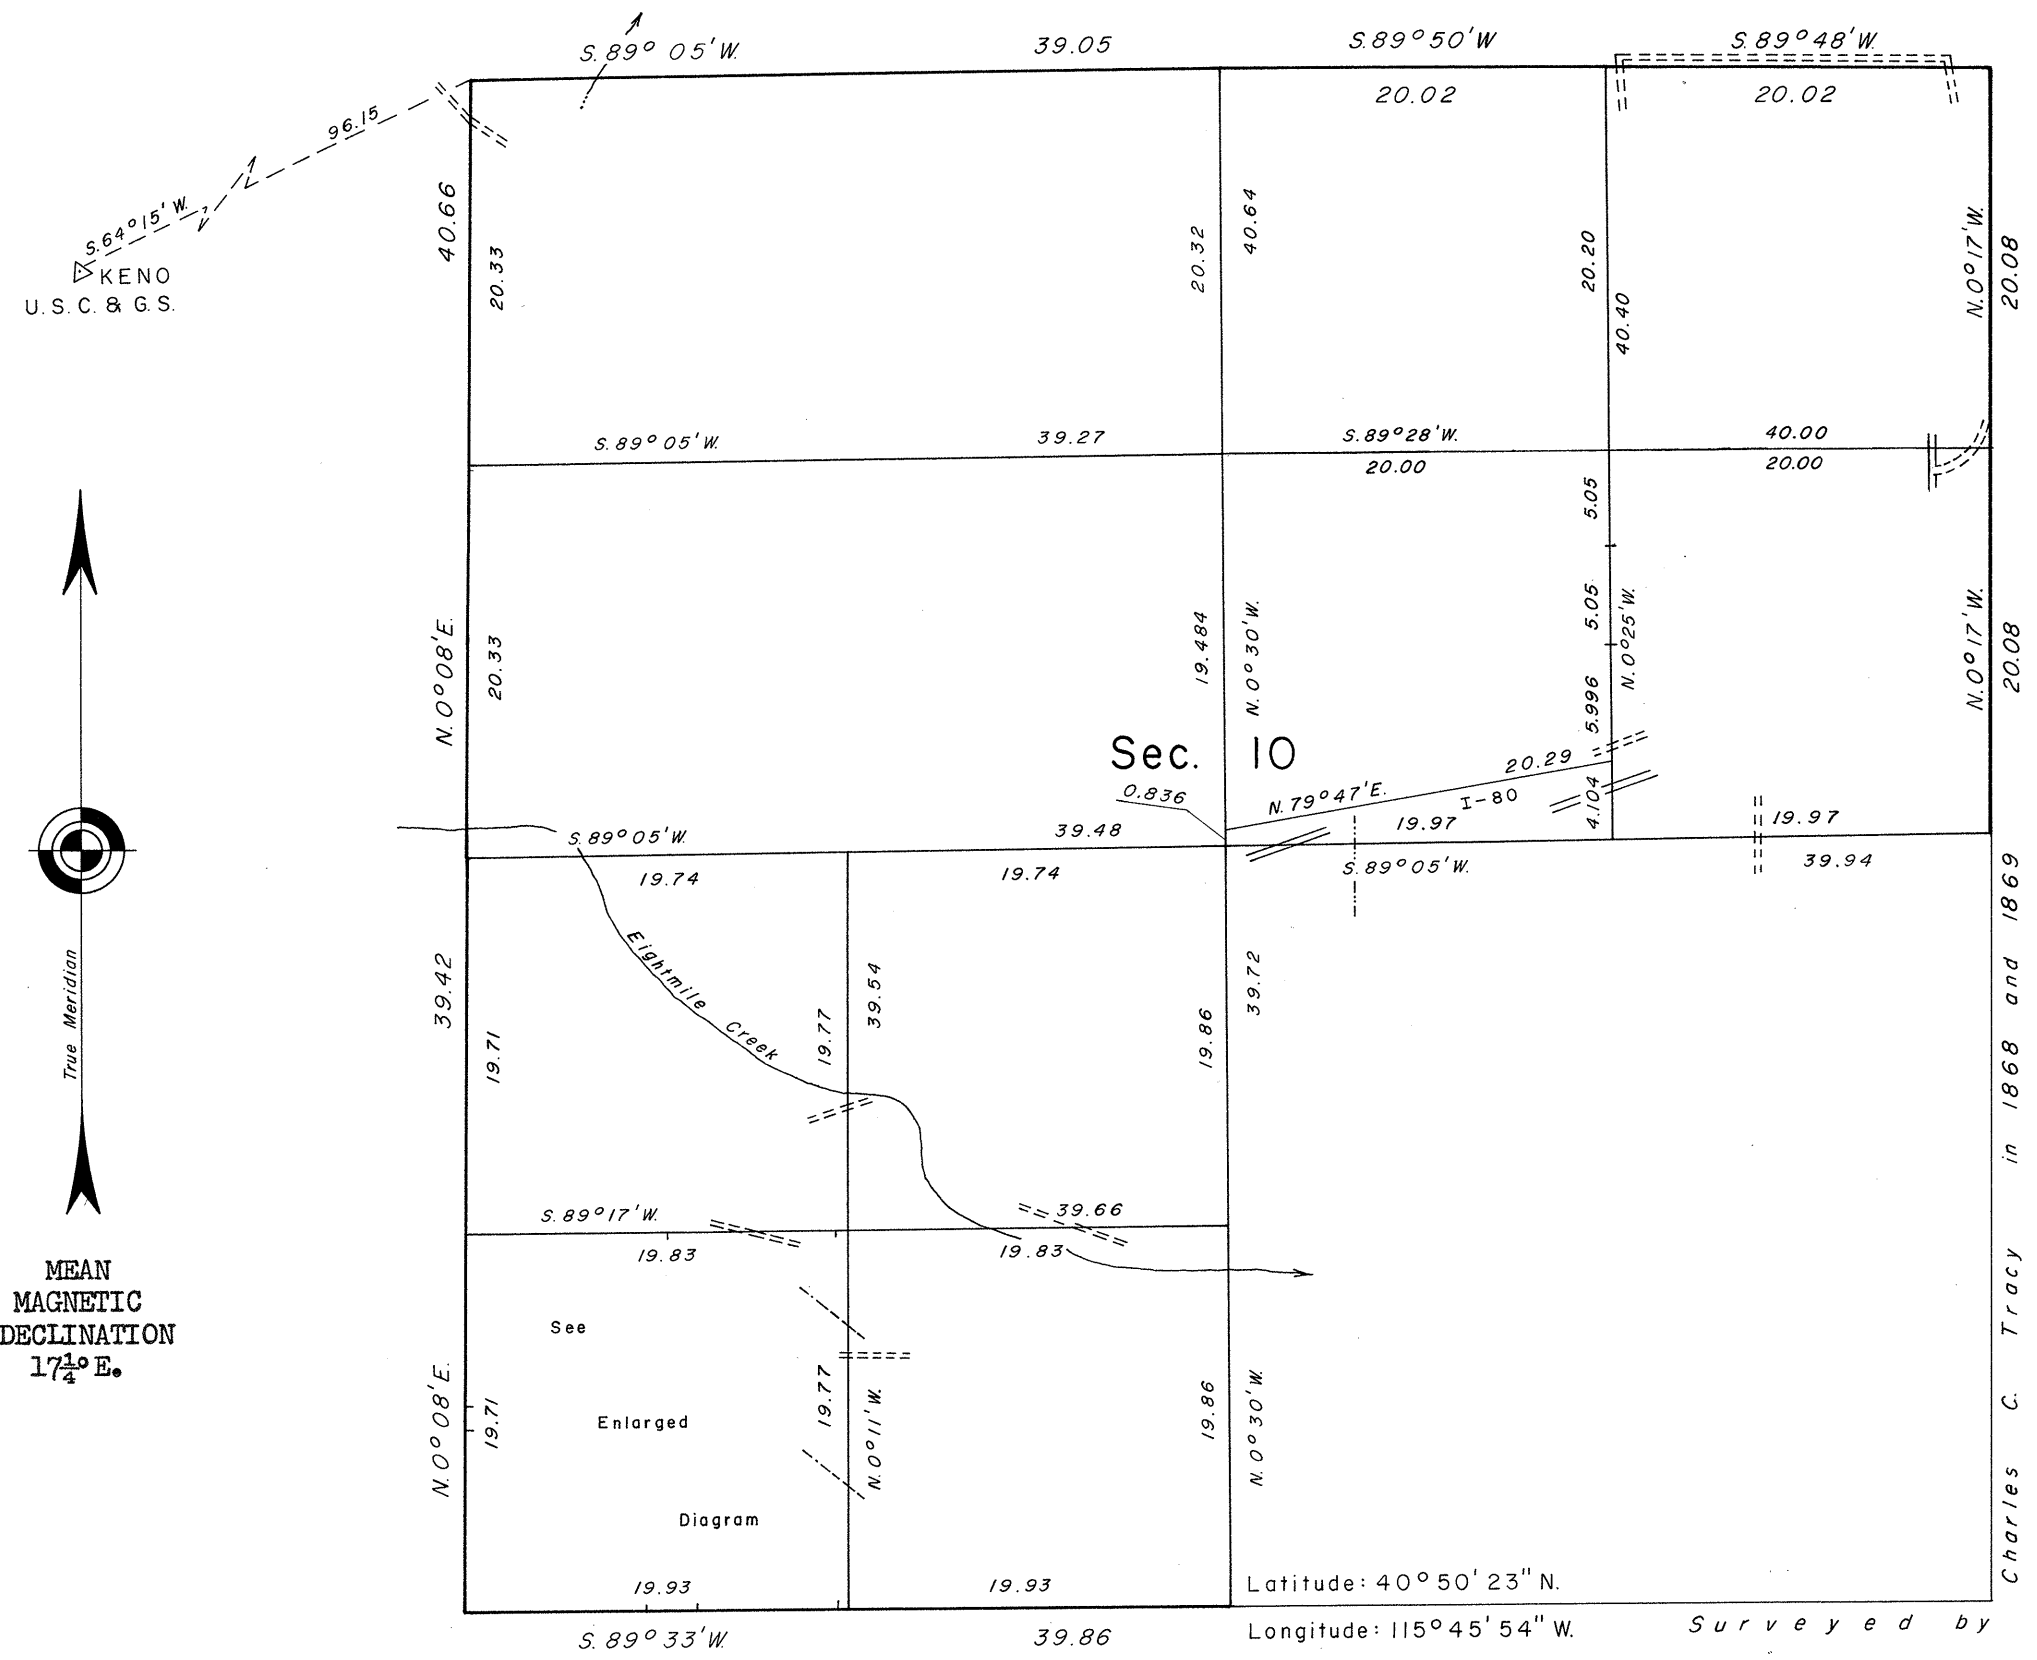

Enlarged Diagram

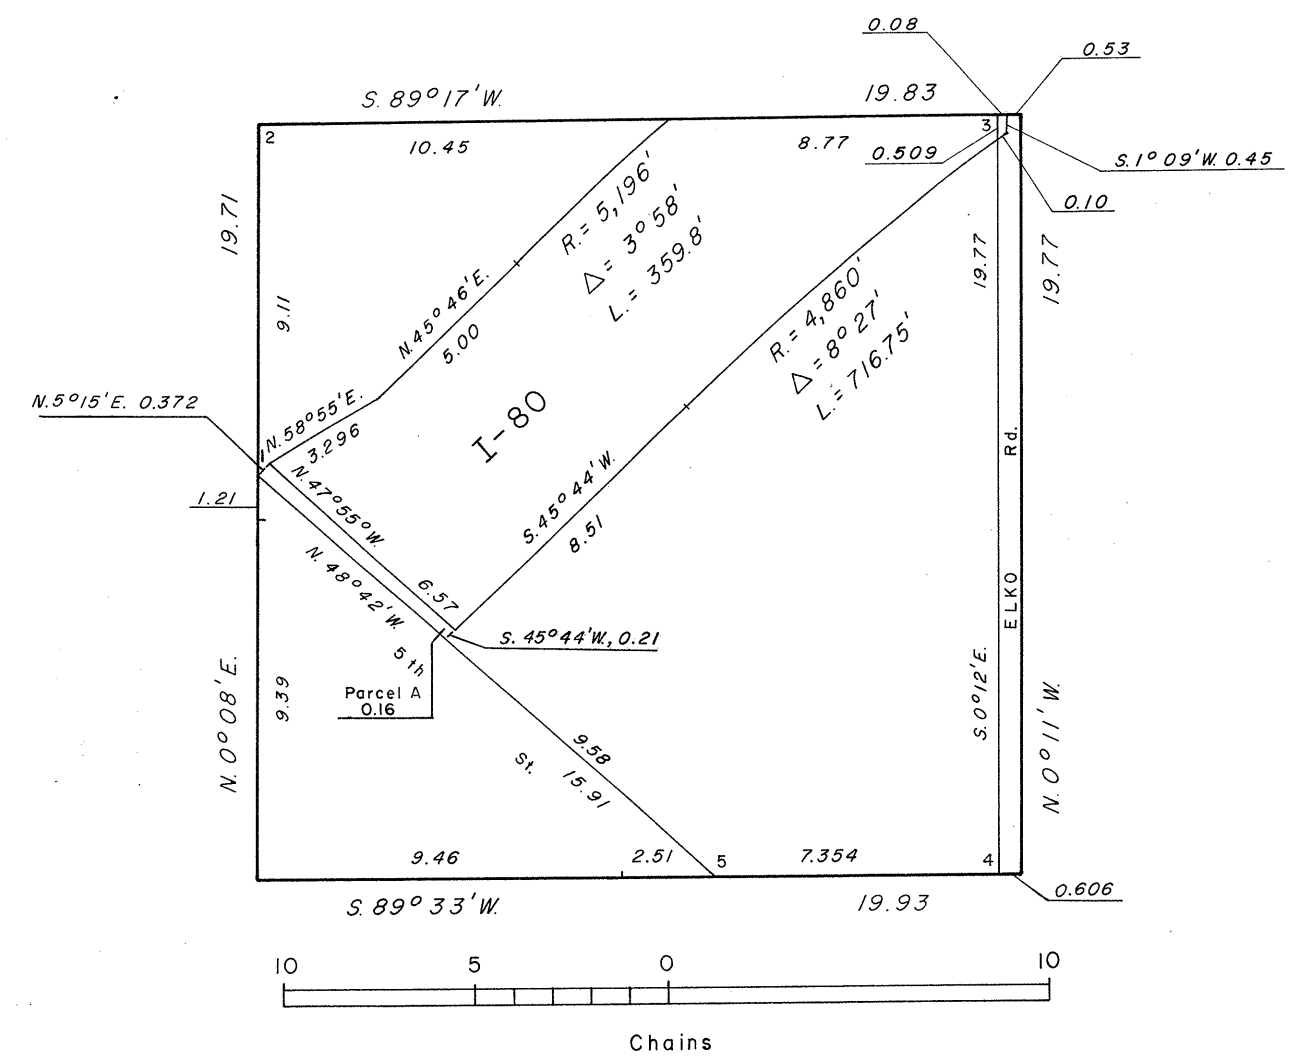

A history of surveys is contained in the field notes.

This plat represents a dependent resurvey of a portion of the subdivisional lines, designed to restore the corners in their true original location according to the best available evidence, the subdivision of section 10, amtes and bounds survey of a portion of the Elko Indian Colony in the SW $\frac{1}{4}$ SW $\frac{1}{4}$, section 10, and an informational survey of a portion of the right-of-way of Interstate Route 80 in section 10, T. 34 N., R. 55 E., Mount Diablo Meridian, Nevada.

Survey executed by Michael R. Collie, Cadastral Surveyor, beginning April 16, 1974, and completed July 11, 1974, pursuant to Special Instructions dated February 27, 1974, which provided for the surveys under Group No. 507, Nevada.

UNITED STATES DEPARTMENT OF THE INTERIOR
BUREAU OF LAND MANAGEMENT
Washington, D.C. July 24, 1978

This plat is strictly conformable to the approved field notes, and the survey, having been correctly executed in accordance with the requirements of law and the regulations of this Bureau, is hereby accepted.

For the Director

Bernard W. Shop
Chief, Division of Cadastral Survey