


OFFICIALLY FILED
NEVADA STATE OFFICE
10:00 A.M. September 9, 1985

TOWNSHIP 34 NORTH, RANGE 55 EAST, OF THE MOUNT DIABLO MERIDIAN, NEVADA

DEPENDENT RESURVEY

ENLARGED DIAGRAM OF SECTION 29

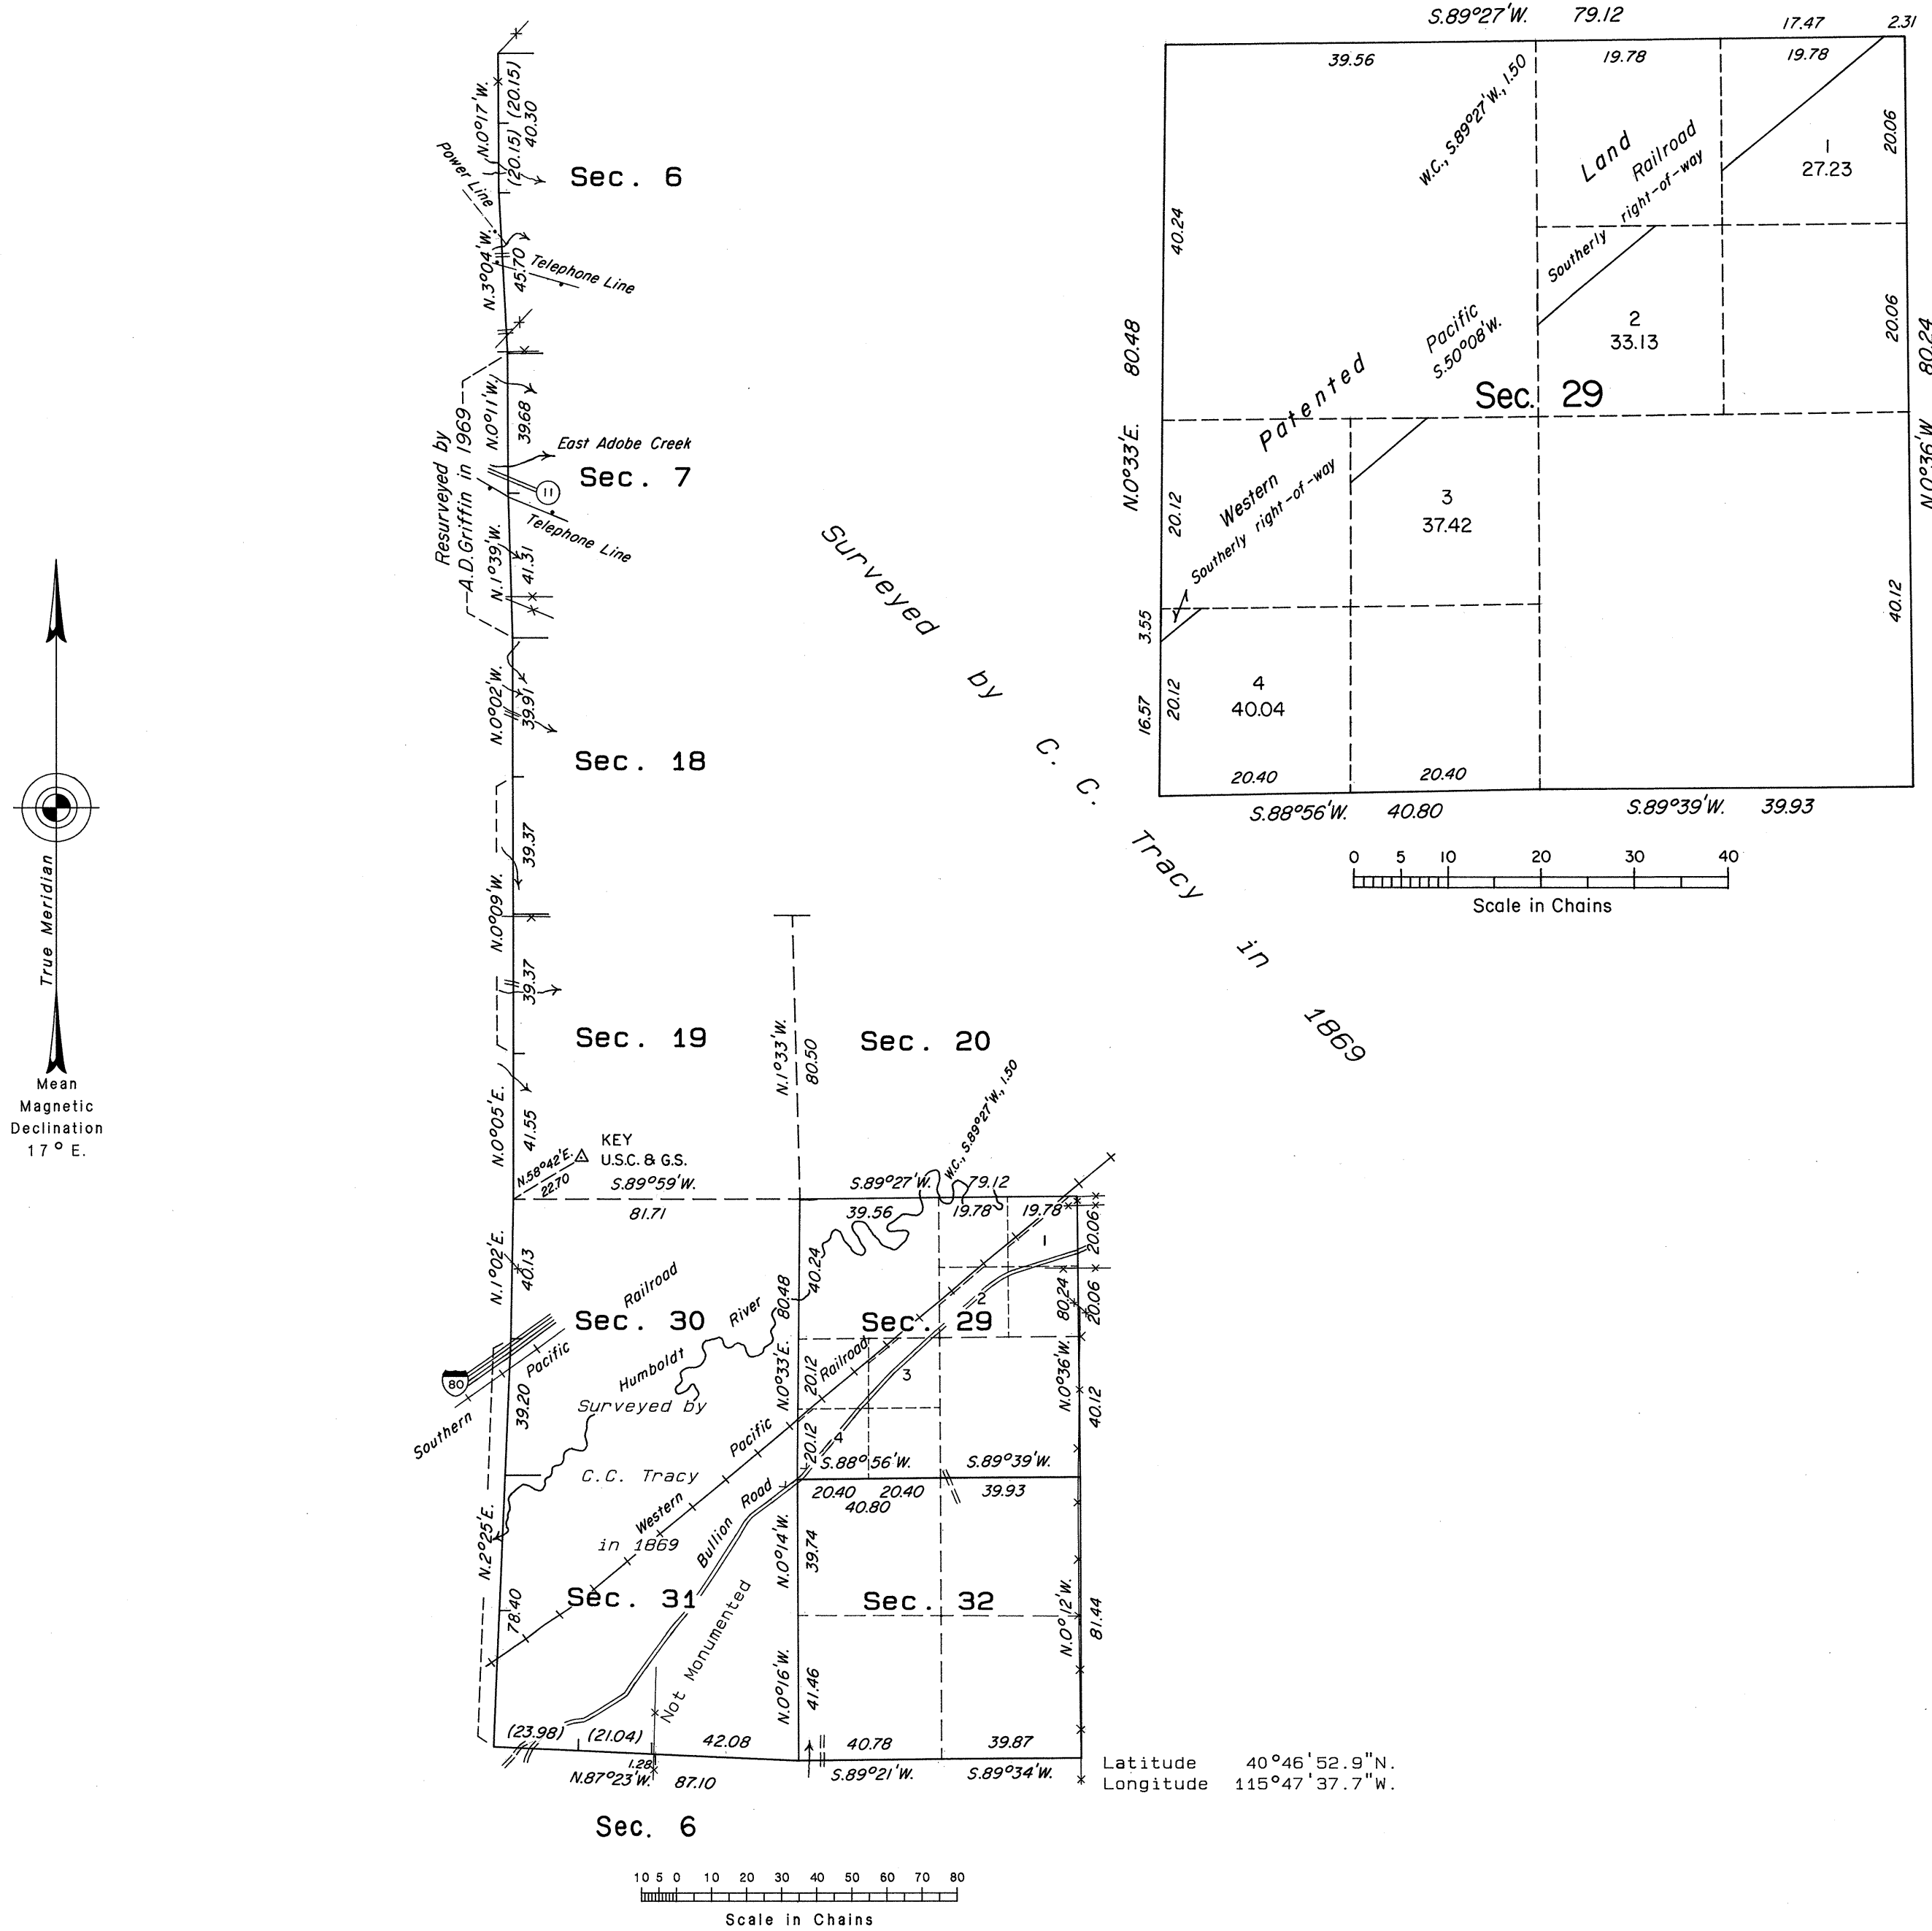

History of the earlier surveys is contained in the field notes.

This plat represents a dependent resurvey of portions of the south and west boundaries and a portion of the subdivisional lines of T. 34 N., R. 55 E., designed to restore the corners in their true original locations according to the best available evidence.

Lotting and areas, except as indicated hereon, are as shown on the plat approved July 9, 1869.

Survey executed by Robert A. Pratt, Cadastral Surveyor, beginning October 18, 1983, and completed September 14, 1984, under Special Instructions dated October 11, 1983 and Supplemental Special Instructions dated August 24, 1984, for Group No. 609, Nevada.

Certain areas and lots shown hereon in section 29 pertain to Federal Estates only.

UNITED STATES DEPARTMENT OF THE INTERIOR
BUREAU OF LAND MANAGEMENT

Reno, Nevada August 21, 1985

This plat is strictly conformable to the approved field notes, and the survey, having been correctly executed in accordance with the requirements of law and the regulations of this Bureau, is hereby accepted.

For the Director

Lacel E. Bland

Chief Cadastral Surveyor