



TOWNSHIP 34 NORTH, RANGE 55 EAST, OF THE MOUNT DIABLO MERIDIAN, NEVADA

DEPENDENT RESURVEY AND SUBDIVISION



ENLARGED DIAGRAM OF THE SE 1/4 OF SECTION 4

OFFICIALLY FILED
NEVADA STATE OFFICE
at 10:00 AM on
JUN 30 2015

Latitude 40°52'10.271" N.
Longitude 115°47'45.133" W.
NAD 83 (2011) (EPOCH:2010.0000)

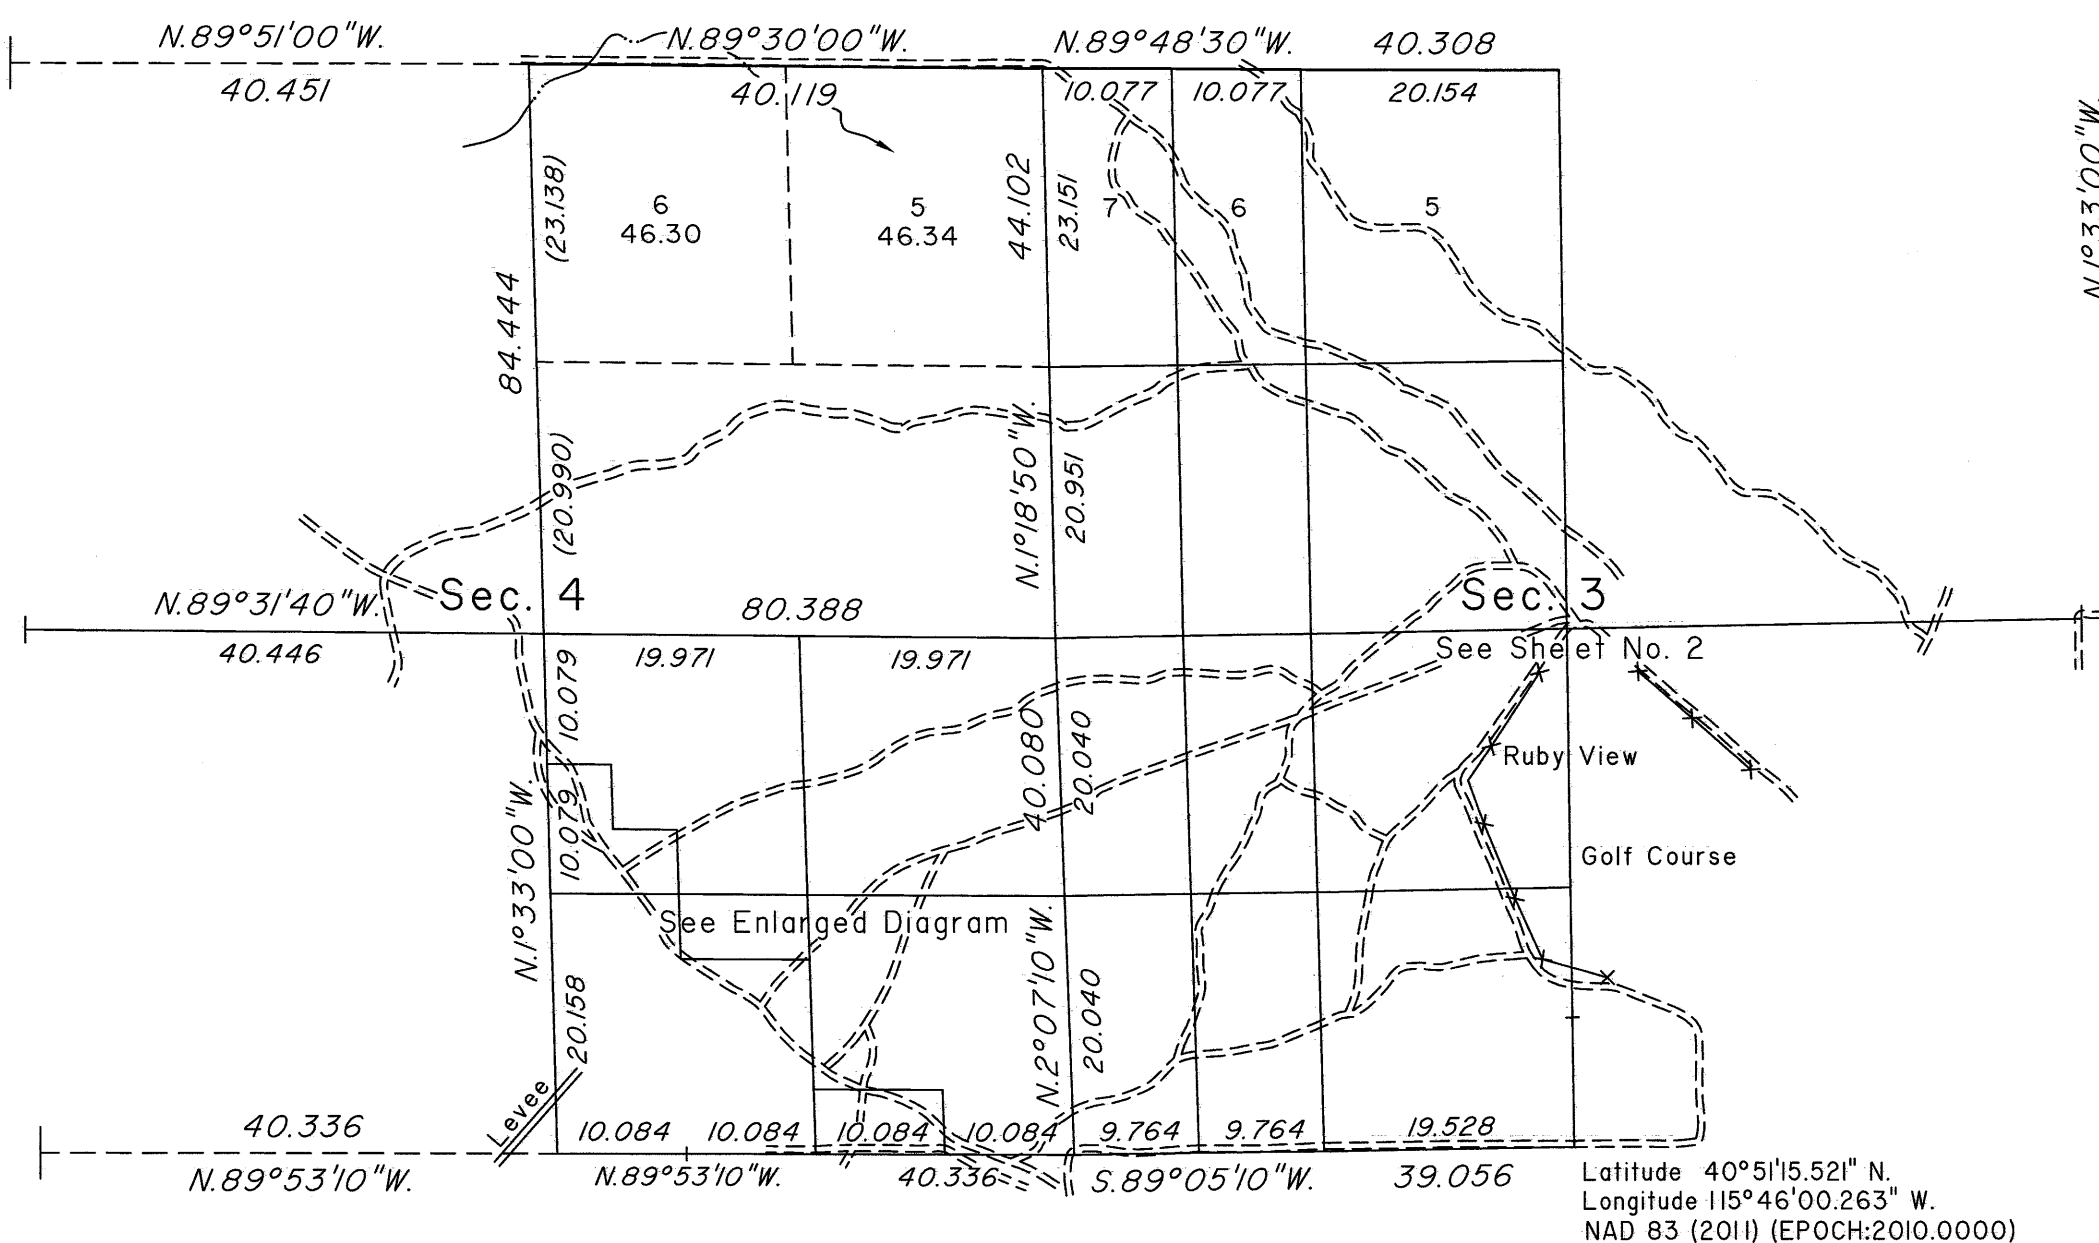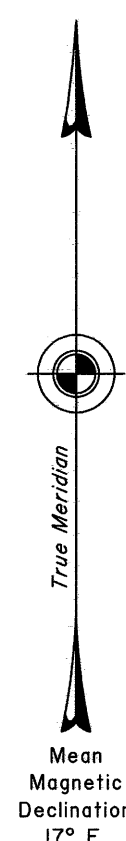

Latitude 40°51'15.521" N.
Longitude 115°46'00.263" W.
NAD 83 (2011) (EPOCH:2010.0000)

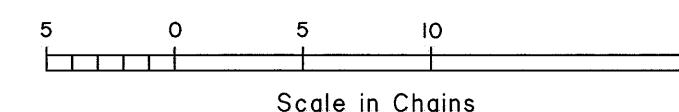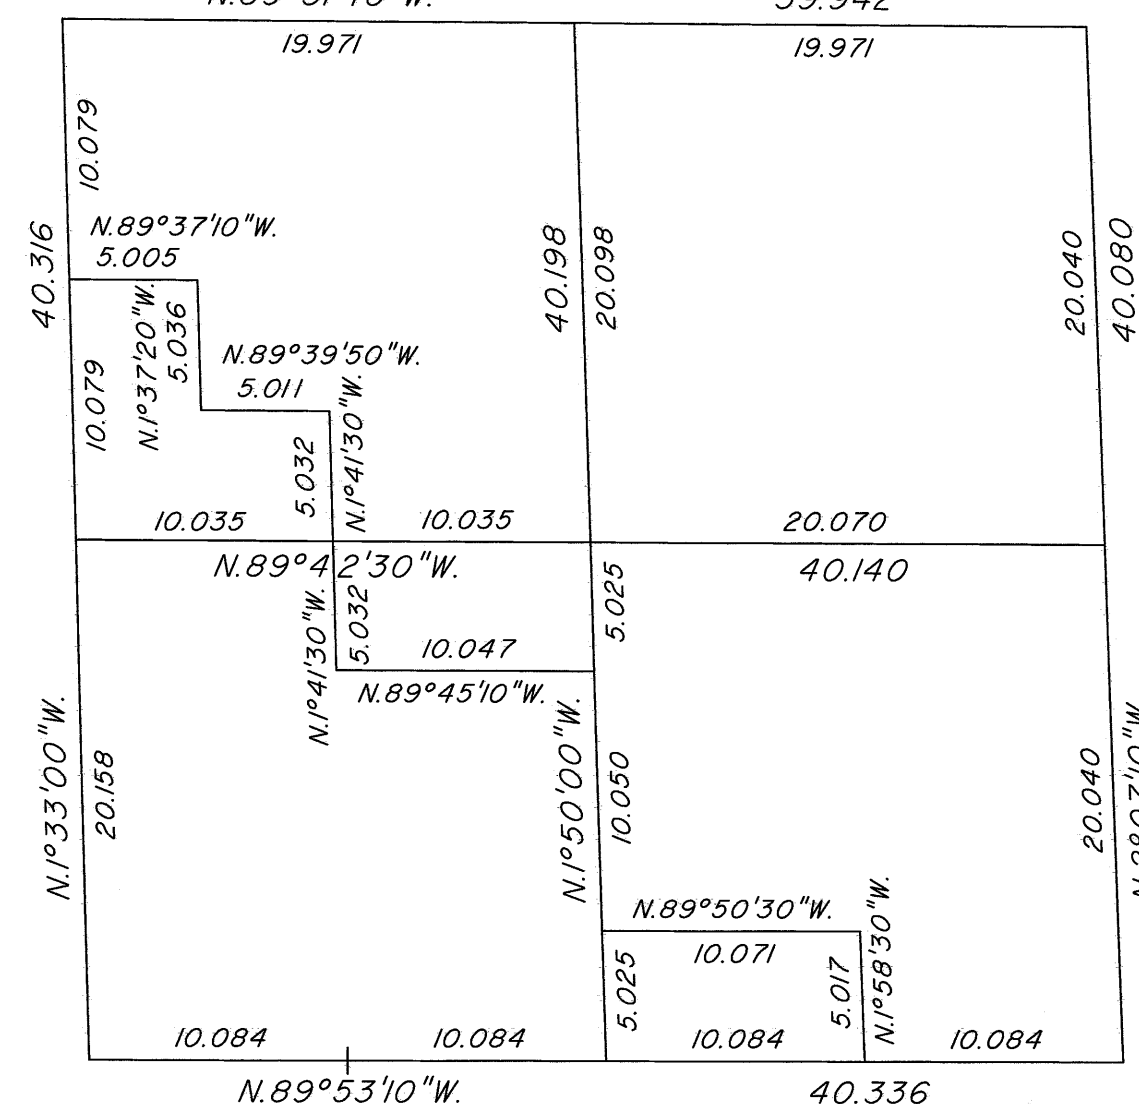

A history of surveys is contained in the field notes.

This plat, in two sheets represents the dependent resurvey of a portion of the north boundary and a portion of the subdivision lines designed to restore the corners in their true original locations according to the best available evidence and the subdivision of sections 3 and 4, Township 34 North, Range 55 East, Mount Diablo Meridian, Nevada.

Except as indicated hereon, the lottings and areas are as shown on the plat approved July 9, 1869.

Survey executed by Michael E. Swope, Cadastral Surveyor, beginning March 11, 2015 and completed June 3, 2015, pursuant to Special Instructions dated March 9, 2015, for Group No. 942, Nevada.

UNITED STATES DEPARTMENT OF THE INTERIOR
BUREAU OF LAND MANAGEMENT

Reno, Nevada June 29, 2015

This plat is strictly conformable to the approved field notes, and the survey, having been correctly executed in accordance with the requirements of law and the regulations of this Bureau, is hereby accepted.

For the Director

Michael E. Swope

Chief Cadastral Surveyor for Nevada

