


TOWNSHIP 34 NORTH, RANGE 56 EAST, OF THE MOUNT DIABLO MERIDIAN, NEVADA

SUPPLEMENTAL PLAT OF SECTION 30

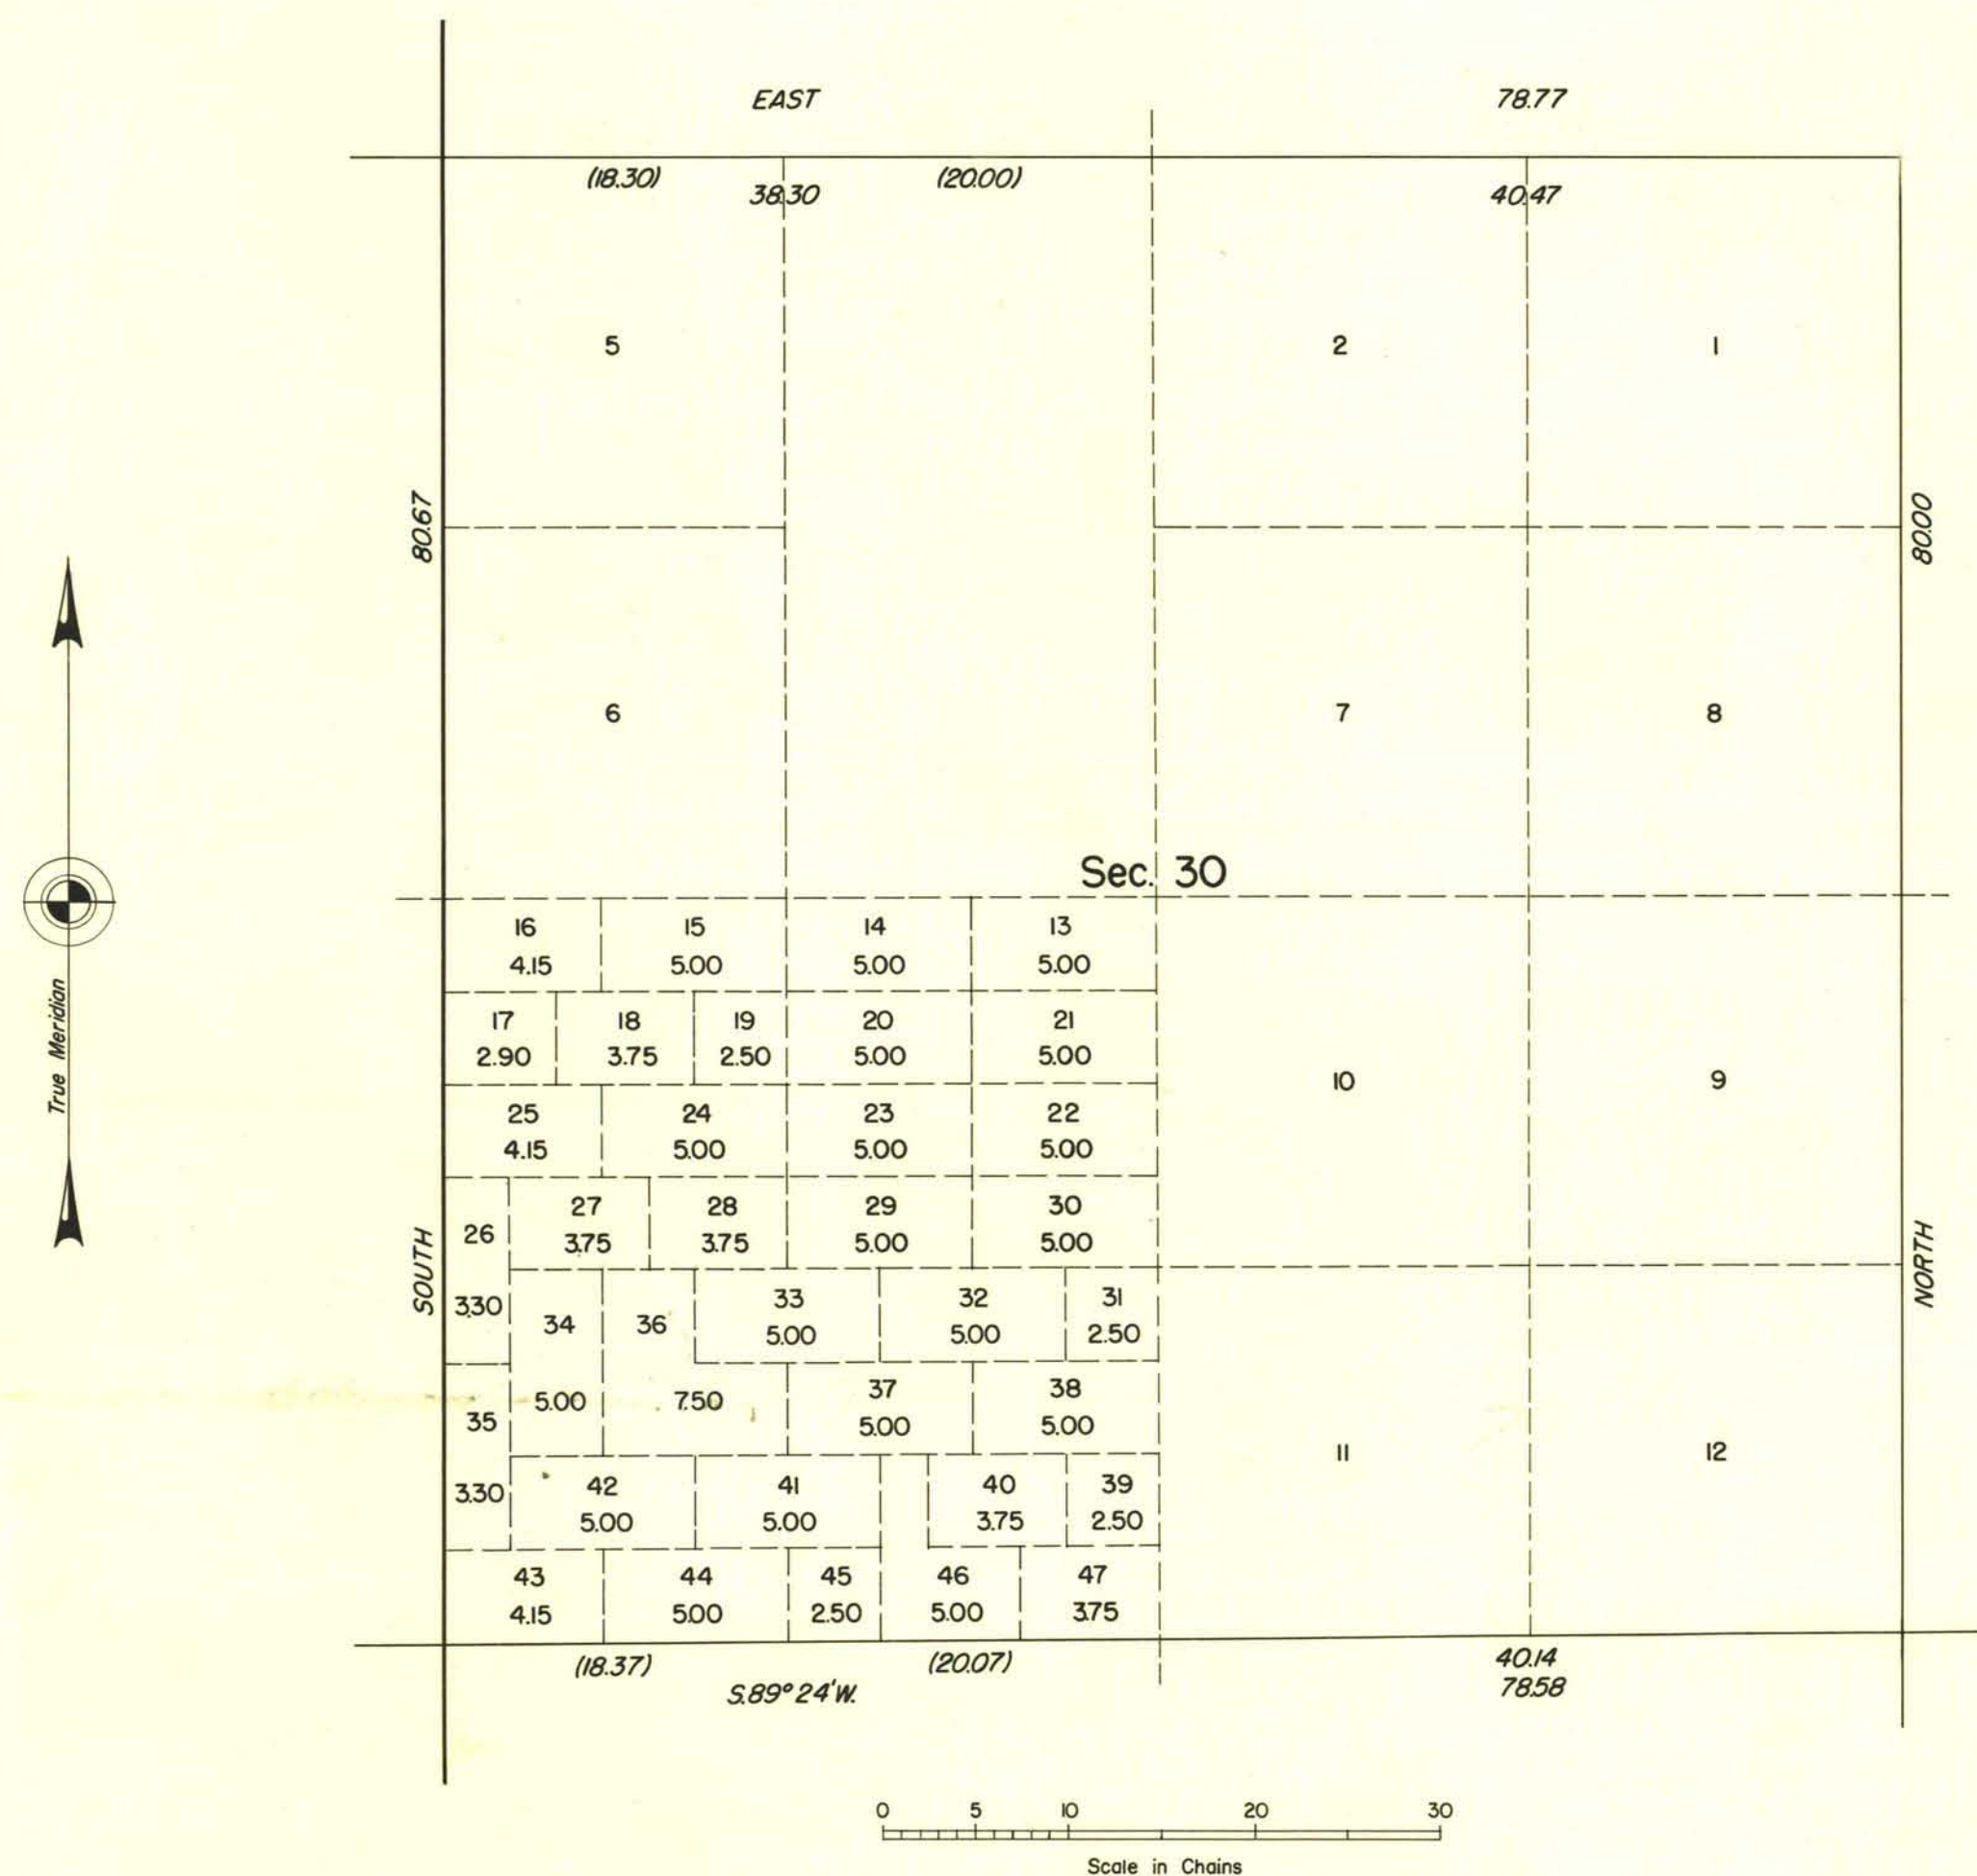

This supplemental plat creating small tract lots in original lots 3 and 4, and $E\frac{1}{2}SW\frac{1}{4}$ section 30, T. 34 N., R. 56 E., Mt. Diablo Meridian, Nevada, is based upon plats approved August 5, 1869 and April 13, 1917.

UNITED STATES DEPARTMENT OF THE INTERIOR
BUREAU OF LAND MANAGEMENT
Washington, D. C. September 29, 1958

This plat, showing amended lottings, is based upon the official records, and having been correctly prepared in accordance with the regulations, is hereby accepted.

For the Director

Carl G. Harrington
Cadastral Engineering Staff Officer