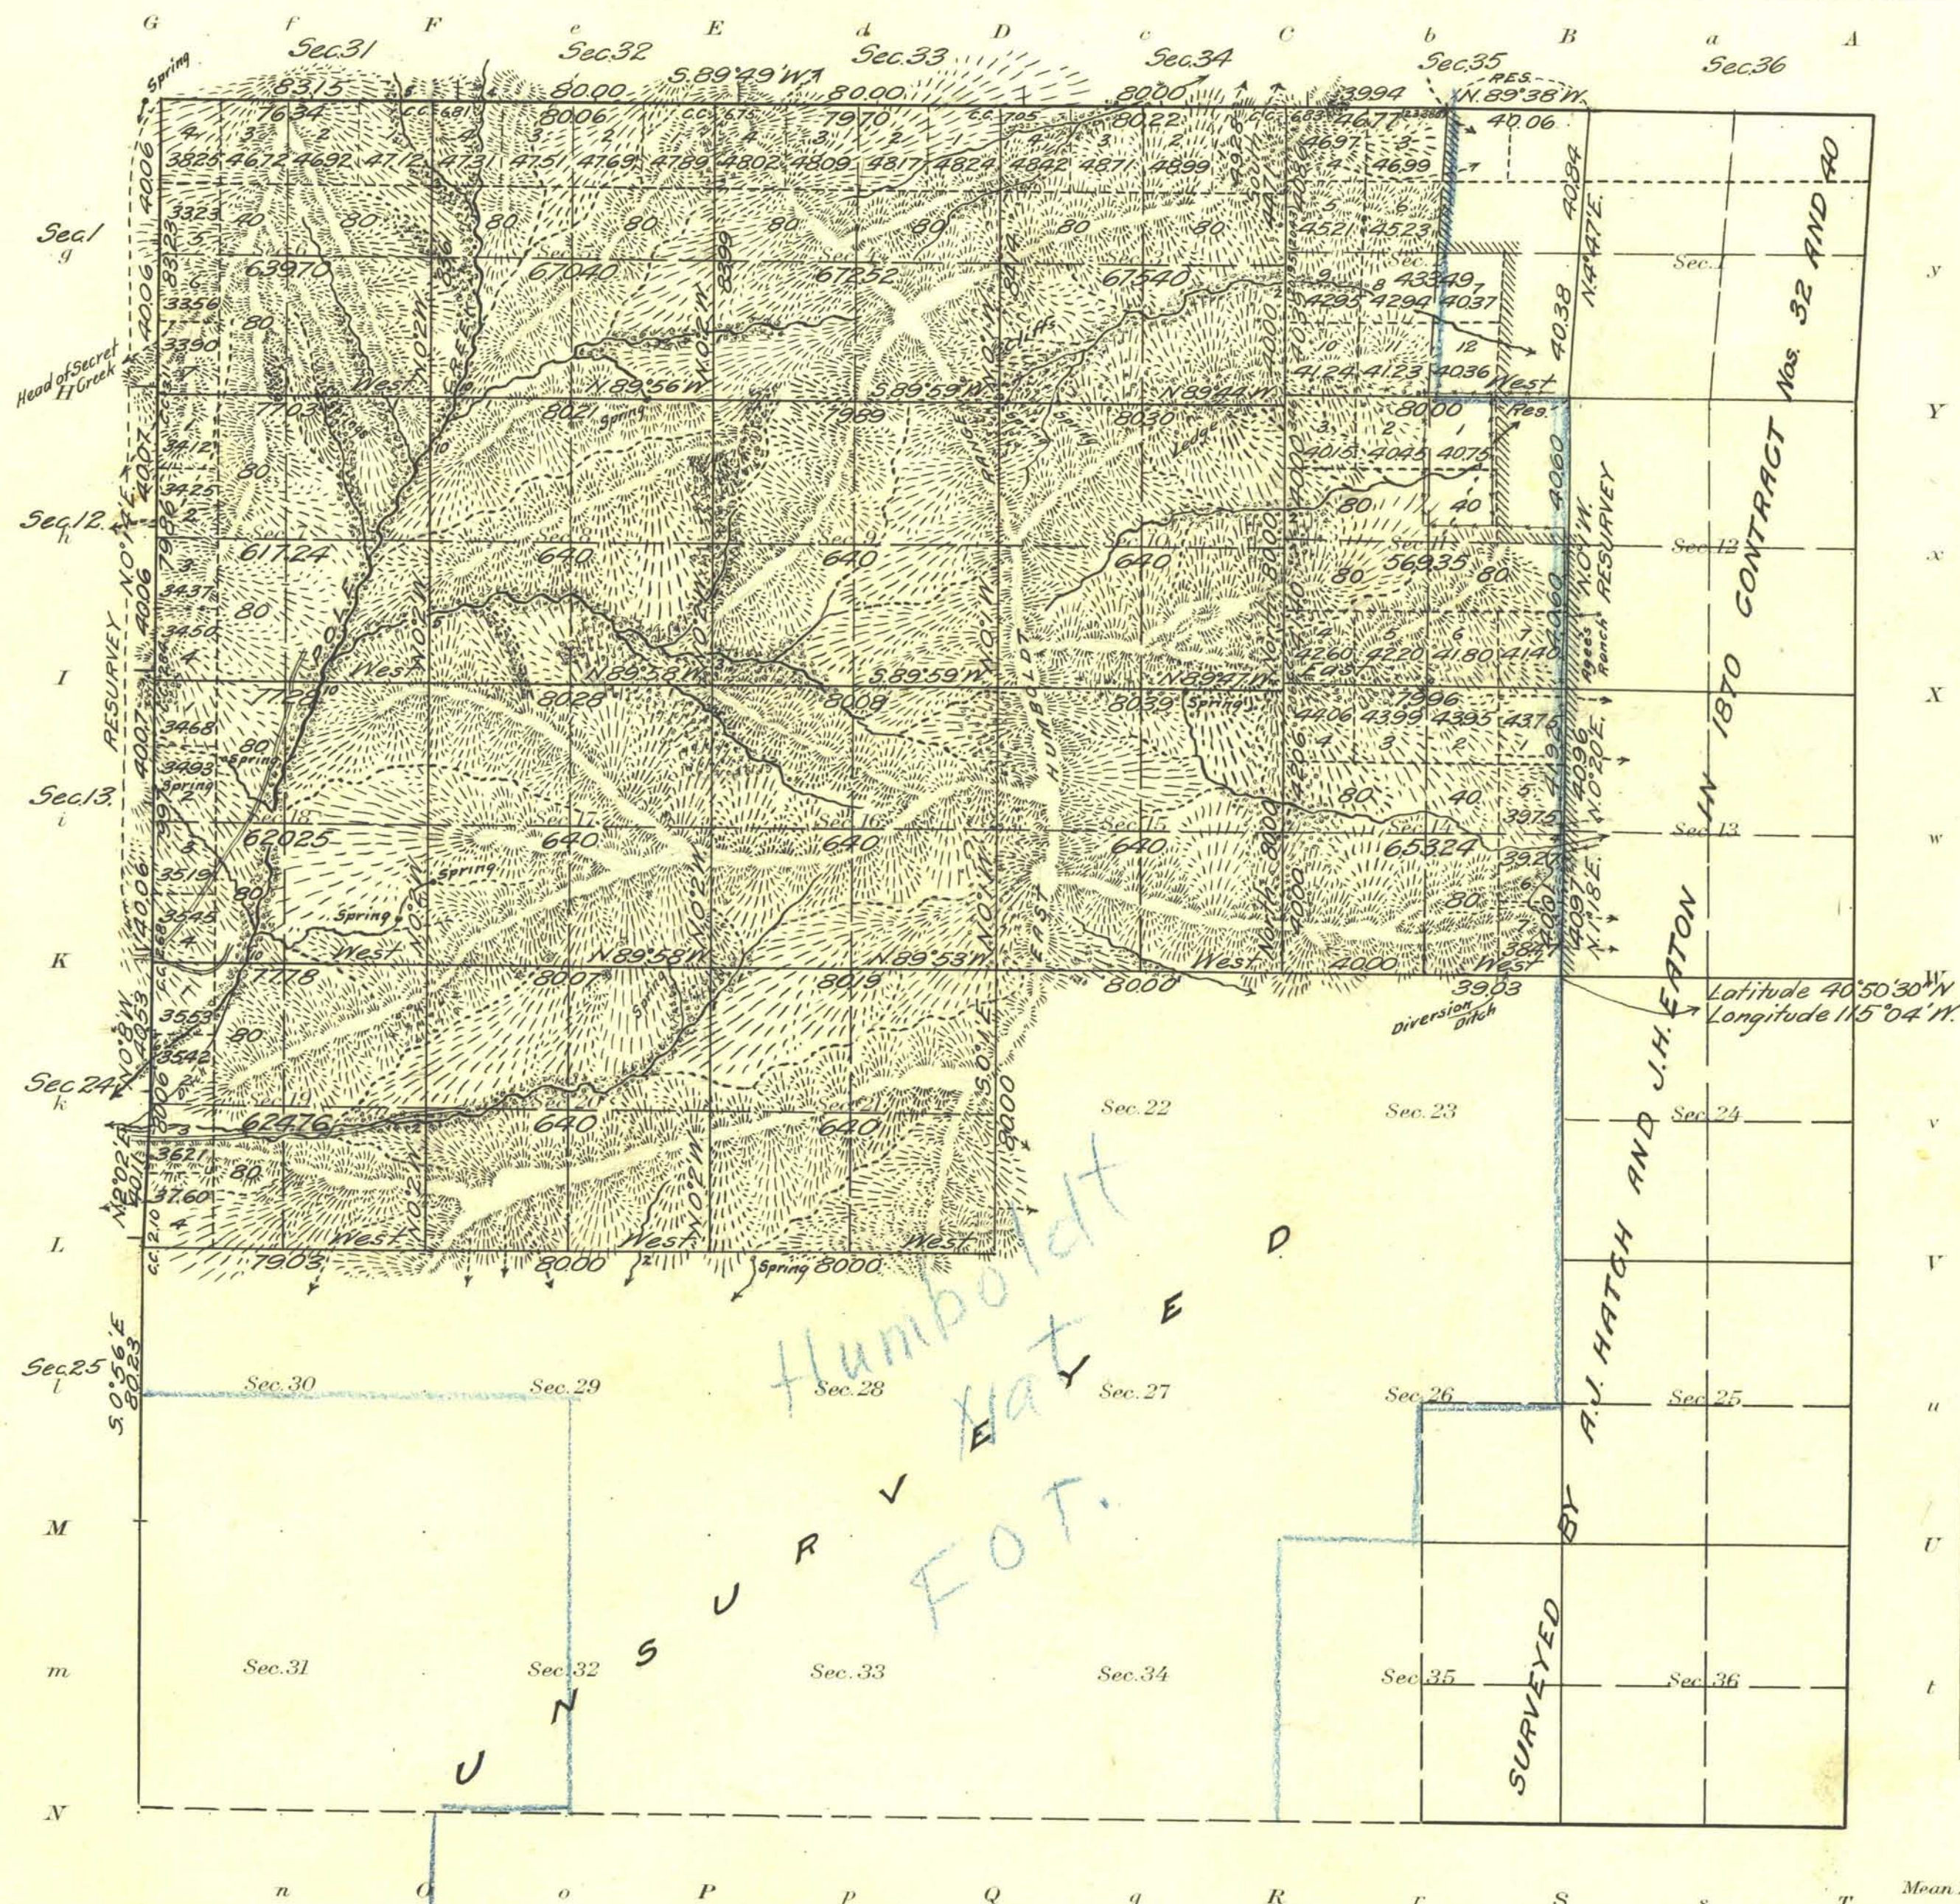


ORIGINAL

Township N^o 34 North Range N^o 61 East Mt Diablo Meridian, NevadaSurvey accepted Dec. 17, 1917.
G.L.O.

Surveys Designated	By Whom Surveyed	Group No. Date of Instructions	Amount of Surveys			When Surveyed	
			Mls.	chs.	lks.	Begun	Completed
North Boundary	Newton E. Potter	29 Feb. 25, 1914	4	43	09		
North Boundary Res.	"	March 23, 1914	0	40	06		
West Boundary Res.	"	"	4	3	12	Aug. 12, 1915	Oct. 4, 1915
Subdivision Res.	"	"	3	24	35		
Subdivision	"	"	32	67	27		

The above map of Township No. 34 North Range No. 61 East of the Mt. Diablo Meridian Nevada is strictly conformable to the field notes of the survey thereof on file in this office, which have been examined and approved

U.S. Surveyor General's Office.
Reno, Nevada, May 15, 1917

John B. Sullivan
Surveyor General.