


ORIGINAL

TOWNSHIP 34 NORTH, RANGE 63 EAST, OF THE MOUNT DIABLO MERIDIAN, NEVADA.

DEPENDENT RESURVEY

OFFICIALLY FILED
NEVADA STATE OFFICE
10:00 a.m., January 5, 1978

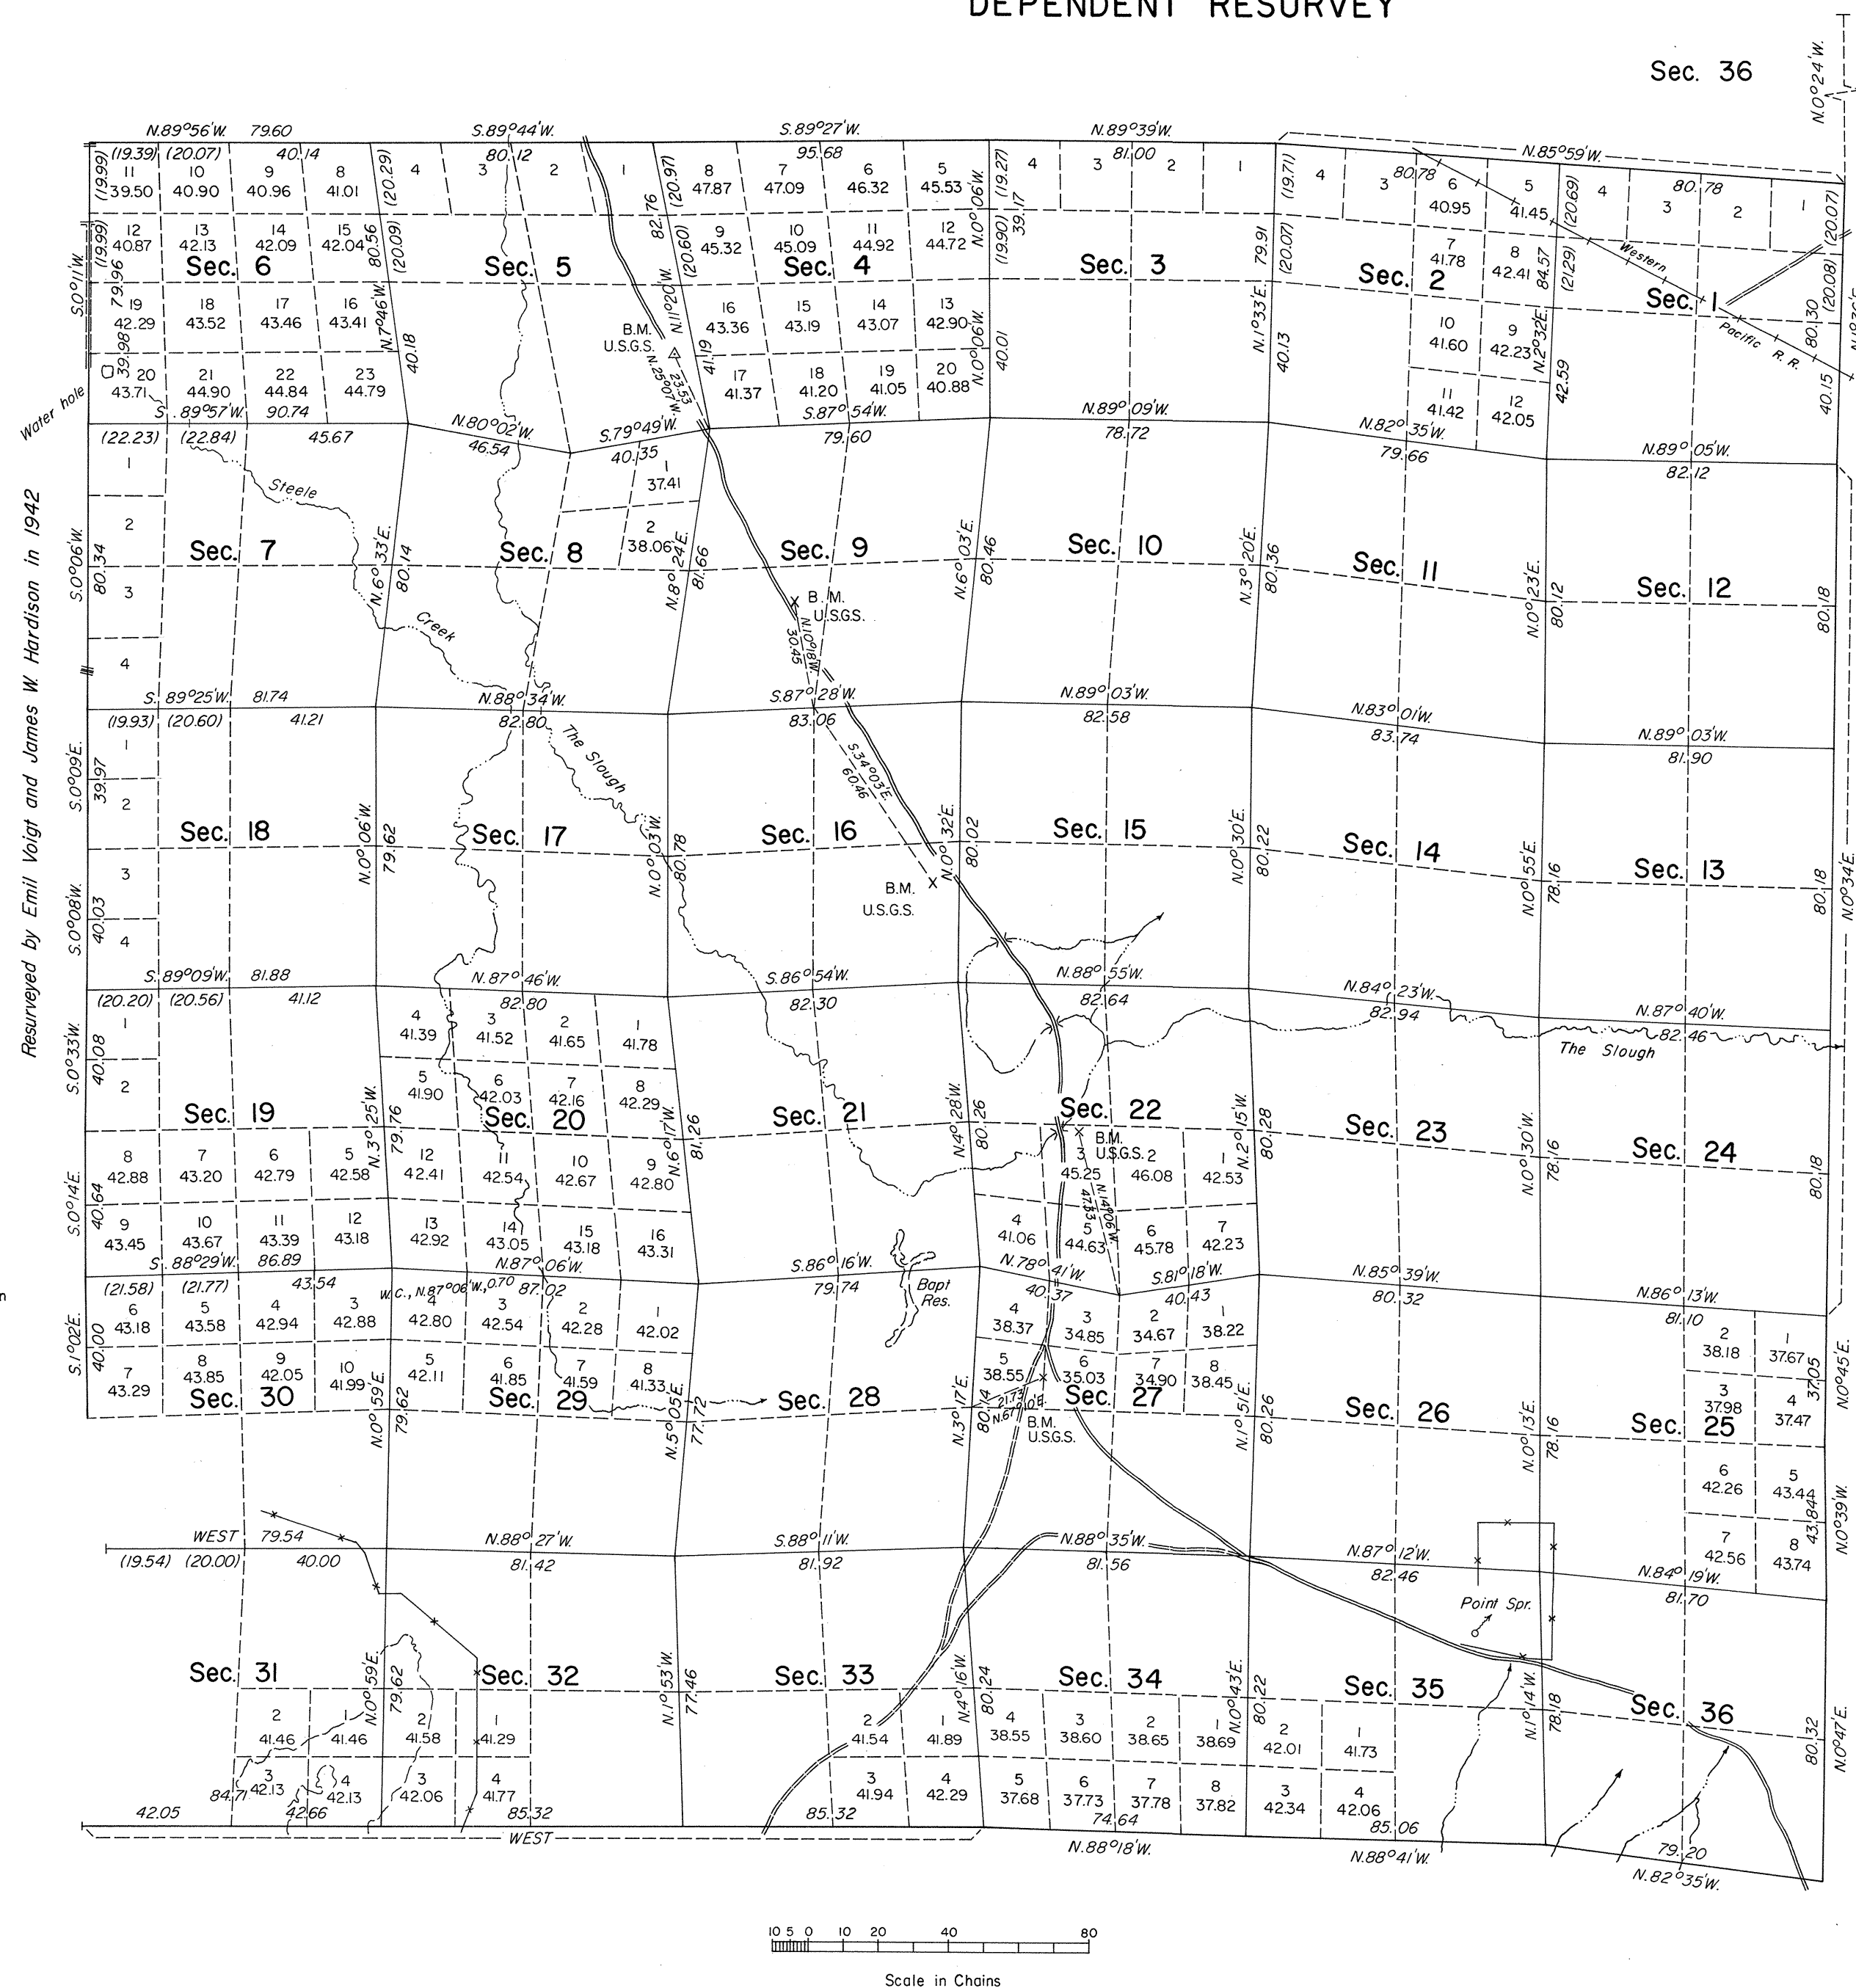

A history of surveys is contained in the field notes.

This plat represents a dependent resurvey of the south, east and north boundaries, and the subdivisional lines of T. 34 N., R. 63 E., designed to restore the corners in their true original locations according to the best available evidence.

Lottings and areas, except as shown hereon, are as shown on the plat approved March 9, 1881.

Survey executed by Michael R. Collie, Cadastral Surveyor, June 19 to July 23, 1975, under Special Instructions dated April 18, 1975, for Group No. 522, Nevada.

UNITED STATES DEPARTMENT OF THE INTERIOR
BUREAU OF LAND MANAGEMENT
Washington, D.C. November 28, 1977

This plat is strictly conformable to the approved field notes, and the survey, having been correctly executed in accordance with the requirements of law and the regulations of this Bureau, is hereby accepted.

For the Director

Bernard W. Johnson
Chief, Division of Cadastral Survey