


TOWNSHIP 34 NORTH, RANGE 64 EAST, OF THE MOUNT DIABLO MERIDIAN, NEVADA.

DEPENDENT RESURVEY

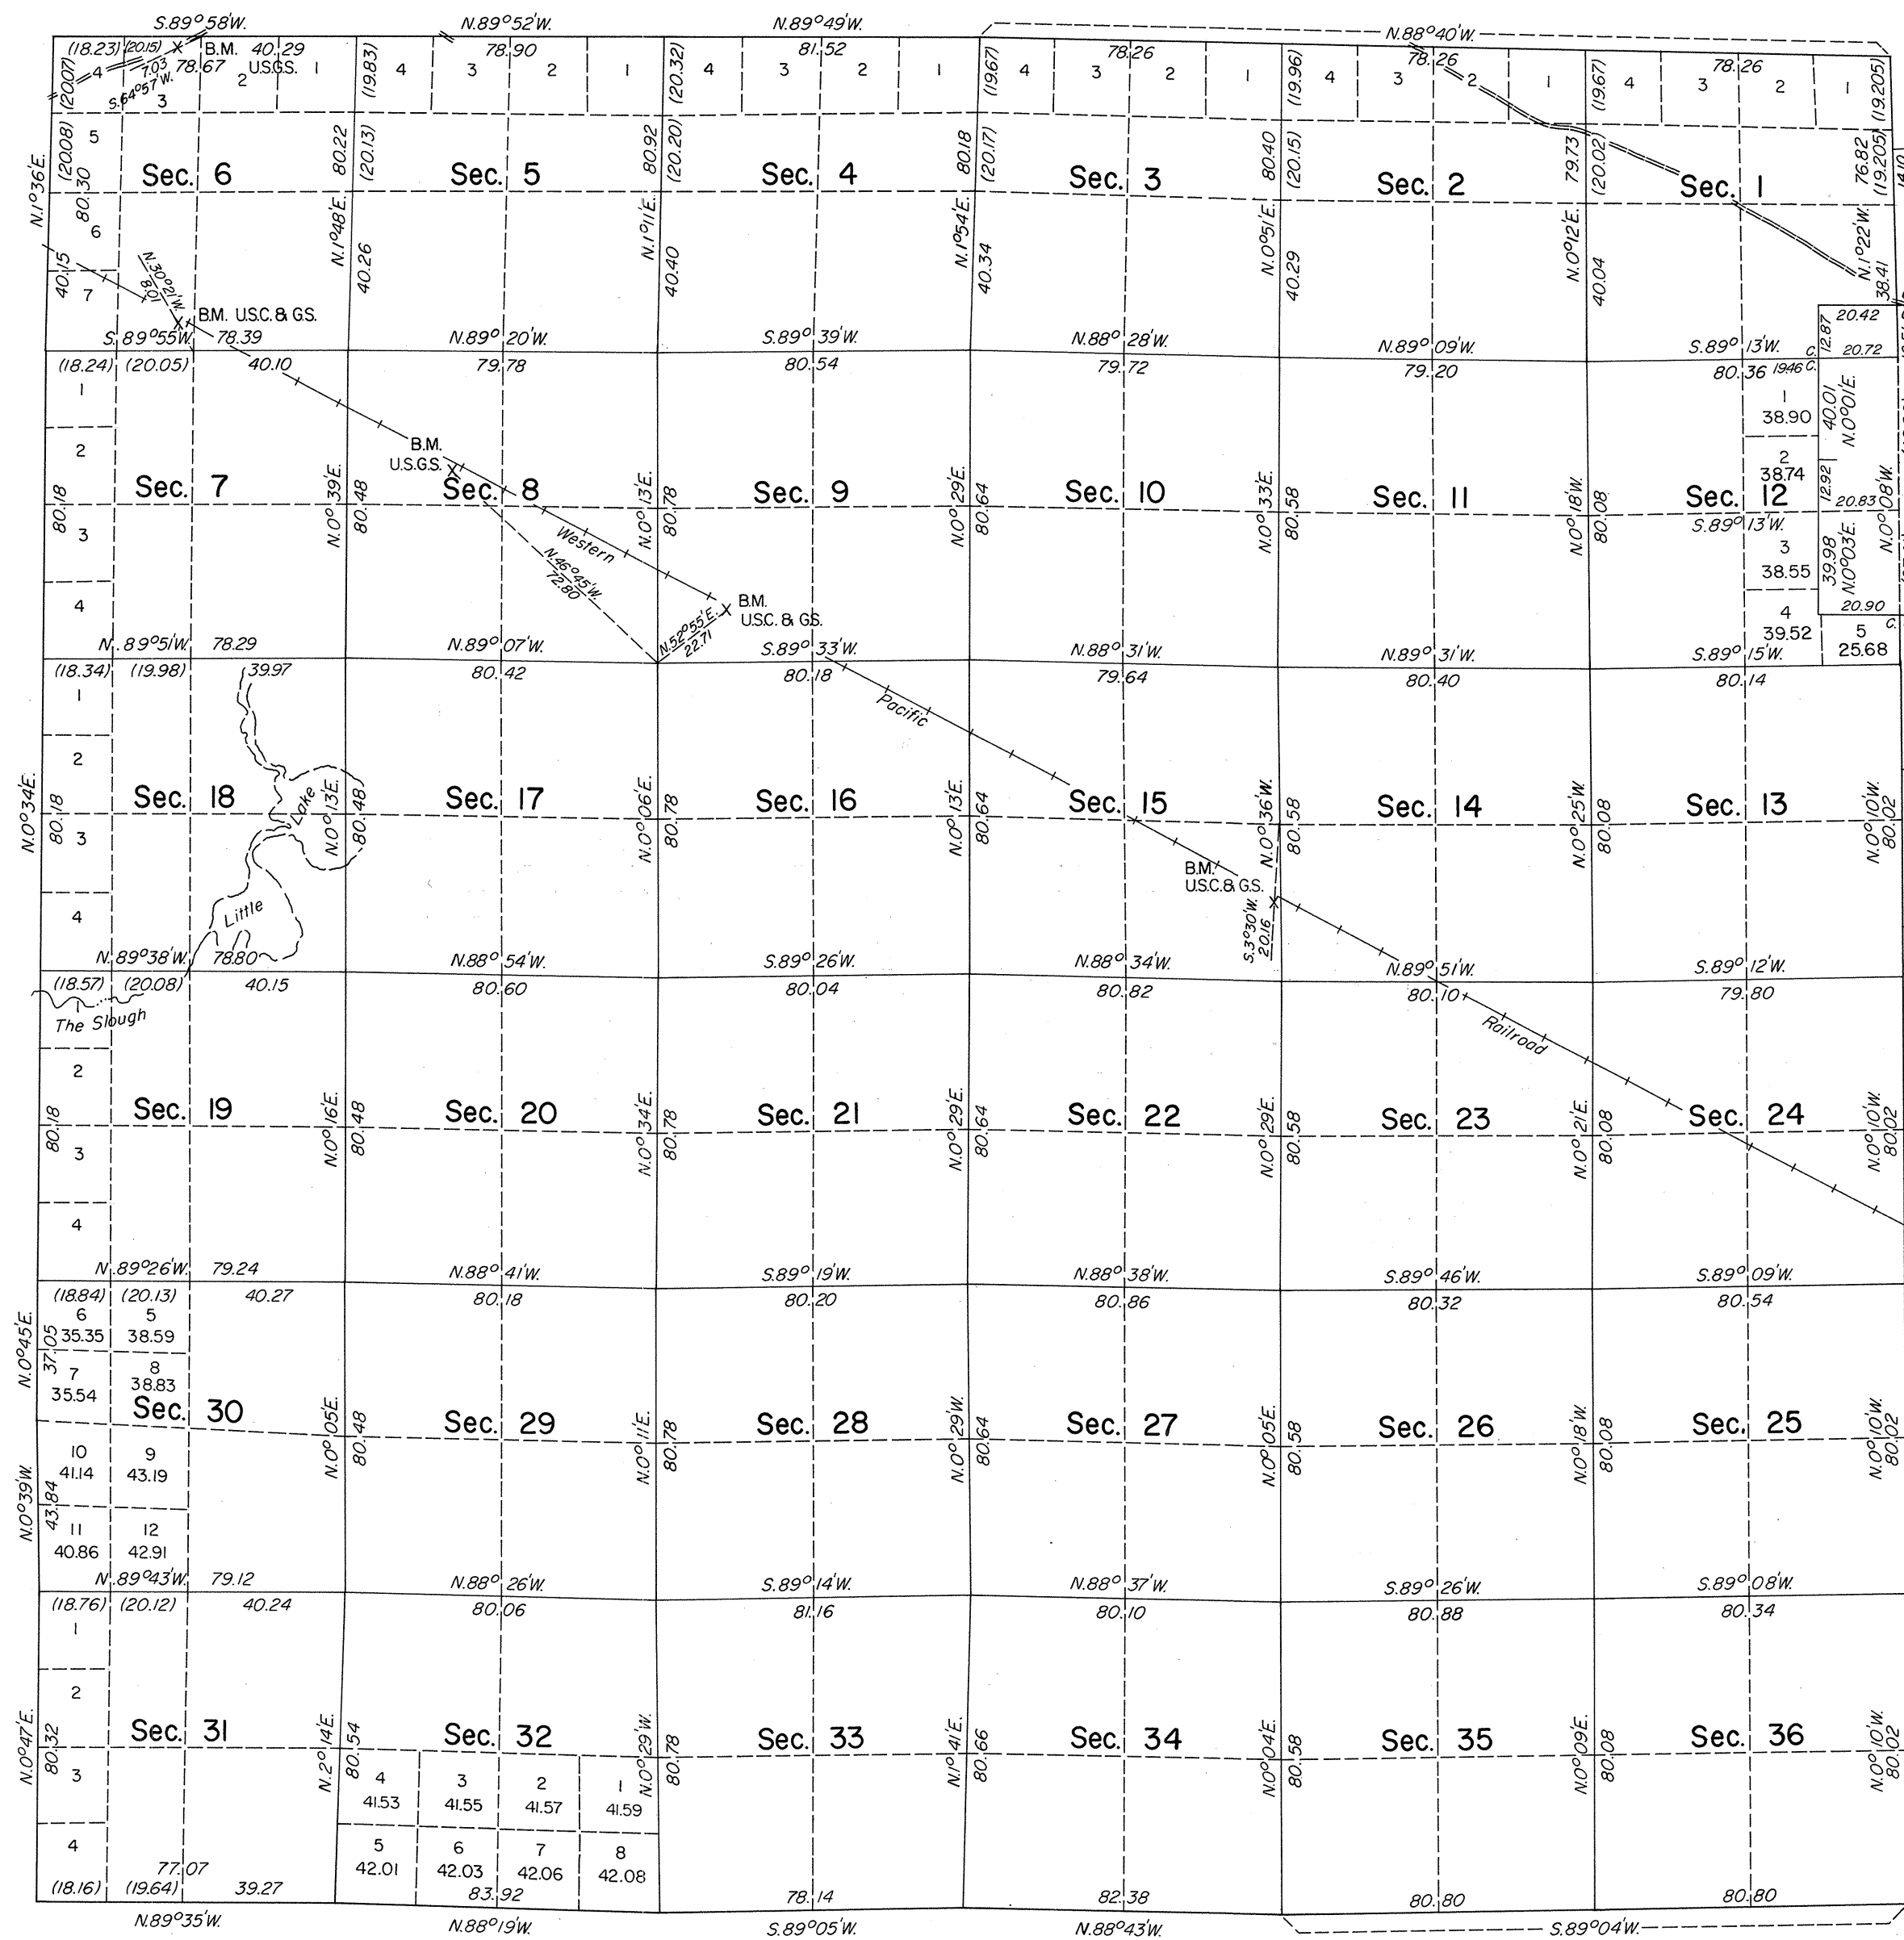

Sec. 6

A history of surveys is contained in the field notes.

A dependent resurvey of the south and west boundaries was executed under T. 33 N., R. 64 E., and T. 34 N., R. 63 E., respectively, and a retracement and partial reestablishment of a portion of the west boundary of T. 34 N., R. 65 E., was executed under T. 34 N., R. 65 E., all of this group.

This plat represents a retracement and partial reestablishment of the east boundary and a dependent resurvey of the north boundary and the subdivisional lines of T. 34 N., R. 64 E., designed to restore the corners in their true original locations according to the best available evidence.

Lottings and areas, except as shown hereon, are as shown on the plat approved March 9, 1881.

Survey executed by Michael R. Collie, Cadastral Surveyor, July 24, 1975 to October 15, 1976, under Special Instructions dated April 18, 1975, and Supplemental Special Instructions dated September 23, 1976, for Group No. 522, Nevada.

Sec. 18

UNITED STATES DEPARTMENT OF THE INTERIOR
BUREAU OF LAND MANAGEMENT
Washington, D.C. November 28, 1977

This plat is strictly conformable to the approved field notes, and the survey, having been correctly executed in accordance with the requirements of law and the regulations of this Bureau, is hereby accepted.

For the Director

Bernard W. H. [Signature]
Chief, Division of Cadastral Survey

Latitude 40°46'31.520" N.
Longitude 114°40'43.738" W.

