


Township N<sup>o</sup> 34 North, Range N<sup>o</sup> 69 East, M<sup>t</sup> Diablo Meridian, Nevada.

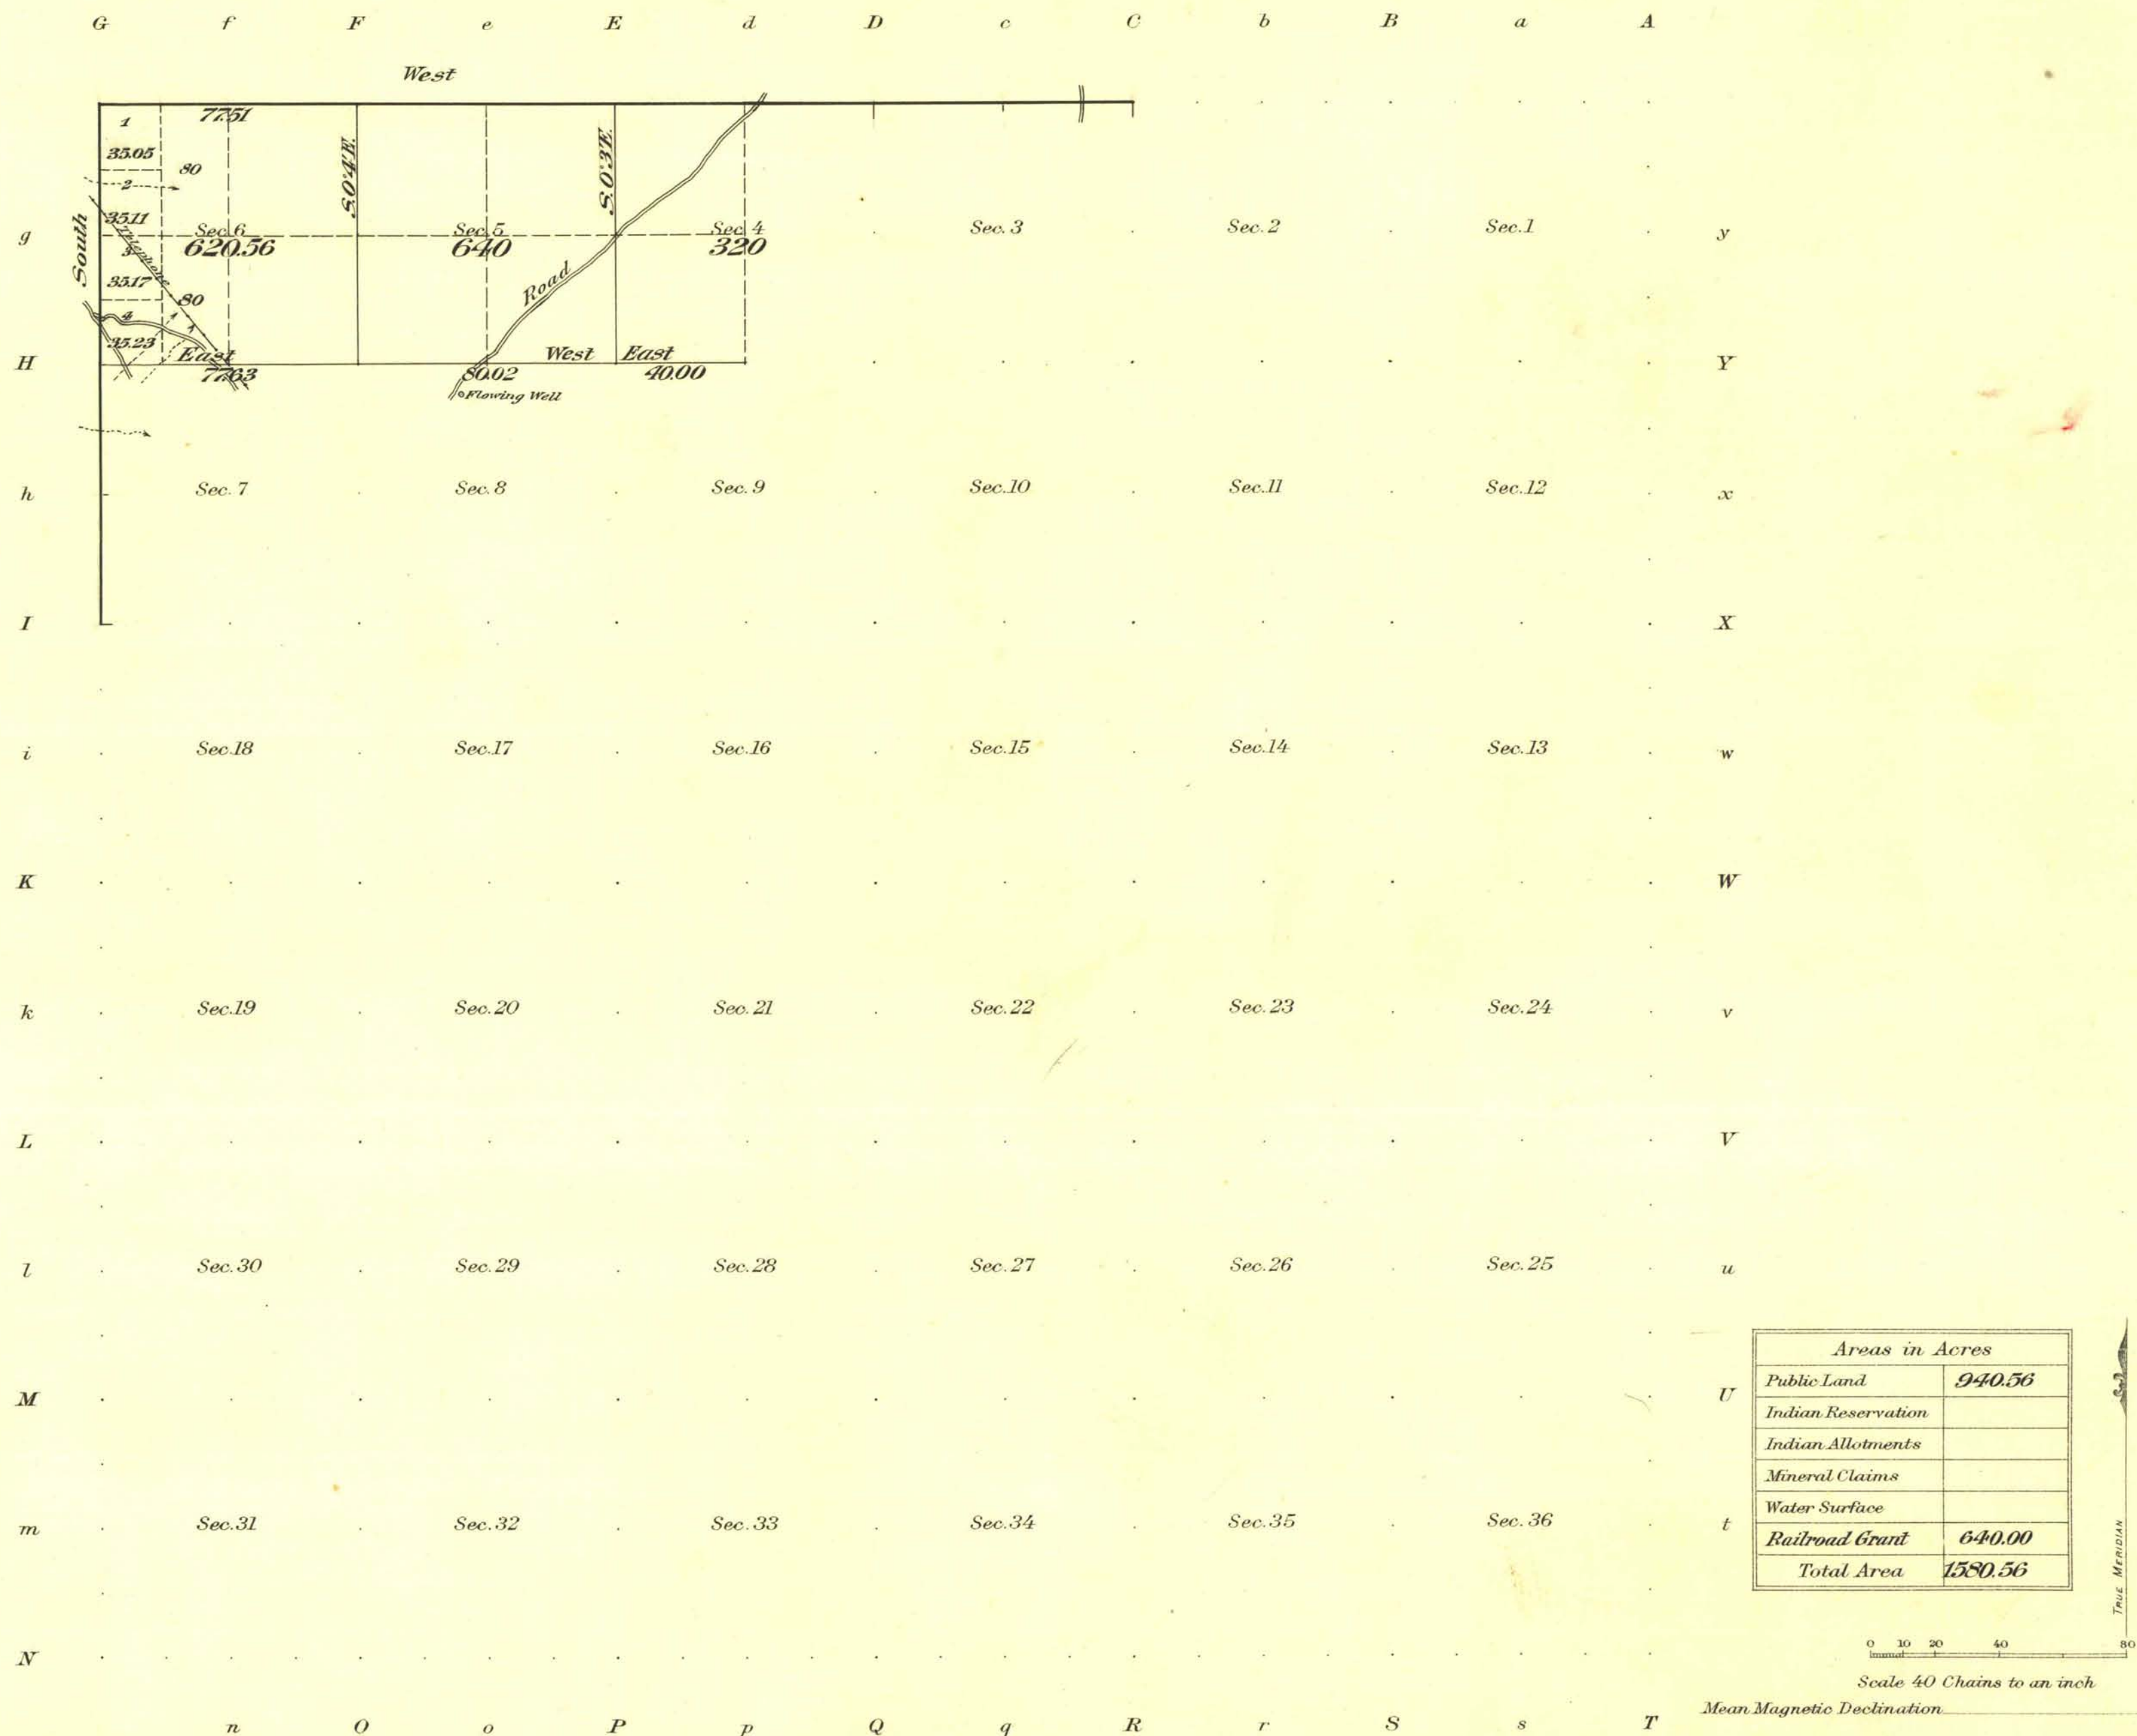

Surveys Designated	By Whom Surveyed	Contract		Amount of Surveys			When Surveyed	
		No.	Date	Mls.	chs.	lks.	Begun	Completed
N & W Tp Lines	Walton B. Colwell	261	Jan 2, 1909	5	77	51	April 5, 1909	May 24, 1909
Subdivisions	" "	" "	" "	4	37	65	May 26, 1909	May 27, 1909

The above map of Township No. 34 North, Range No. 69 East of the M<sup>t</sup> Diablo Meridian, Nevada, is strictly conformable to the field notes of the survey thereof on file in this office, which have been examined and approved.

U. S. Surveyor General's Office.  
Reno, Nevada, October 18, 1910

*Marshall Ryle*  
Surveyor General.