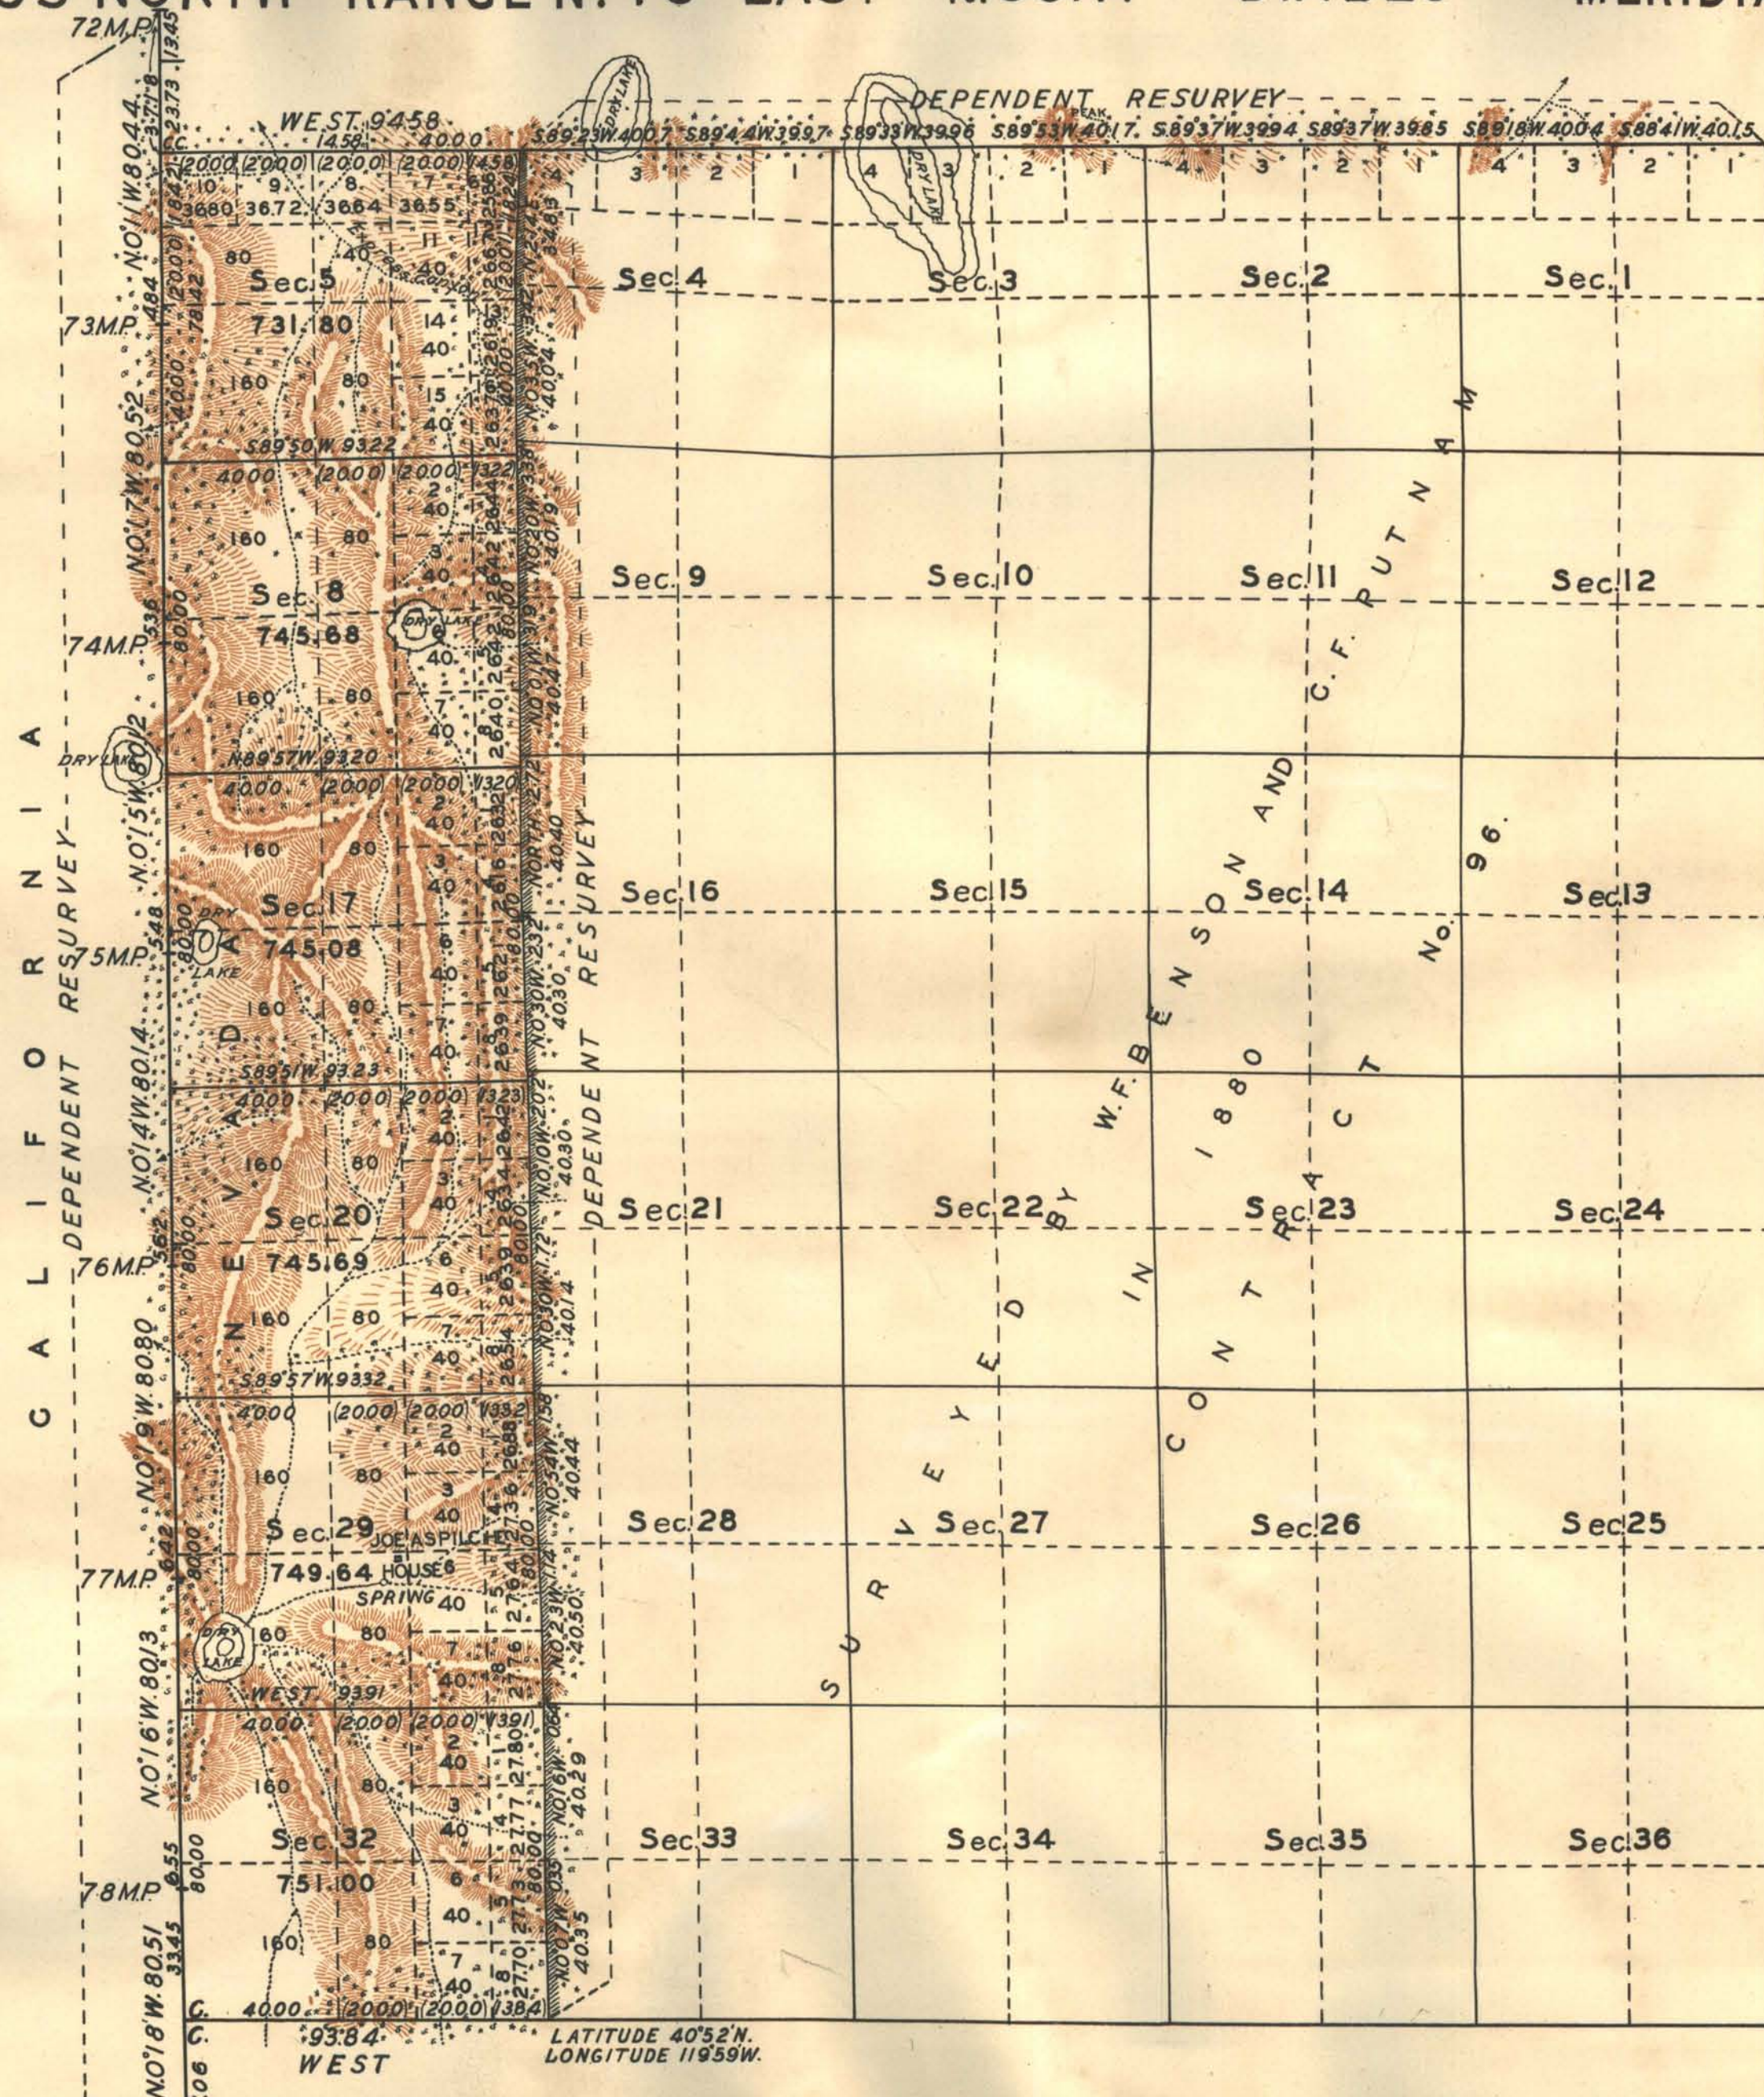


TOWNSHIP N^o 35 NORTH RANGE N^o 18 EAST MOUNT DIABLO MERIDIAN NEVADA.

Mean Magnetic Declination,

Scale: 40 Chains to an Inch

Area Surveyed, 4,468.89 Acres.

LINES DESIGNATED	BY WHOM SURVEYED	GROUP NO.	DATE	MILEAGE		WHEN SURVEYED	
				MLS.	CHS.	BEGUN	COMPLETED
Exterior	BENSON & PUTNAM		SEPT. 15, 1880.	10	00.25	OCT. 1, 1880.	OCT. 2, 1880.
Subdivisional	BENSON & PUTNAM		SEPT. 15, 1880.			OCT. 9, 1880.	OCT. 13, 1880.
EXTERIOR	WALTER H. GOOD	117	OCT. 10, 1925.	13	31.23	SEPT. 23, 1927.	JULY 6, 1928.
SUBDIVISIONAL	WALTER H. GOOD	117	OCT. 10, 1925.	11	64.13	SEPT. 26, 1927.	OCT. 1, 1927.

Office of U.S. Supervisor of Surveys

Denver, Colorado, Sept. 14, 1929.

The above plat of Township No. 35 North Range No. 18 East of the Mount Diablo Meridian, Nevada, is strictly conformable to the field notes of the survey thereof which have been examined and approved.

Walter H. Good
U.S. Supervisor of Surveys.

DEPARTMENT OF THE INTERIOR

GENERAL LAND OFFICE

Washington, D.C., Oct. 12, 1929.

The survey represented by this plat having been correctly executed in accordance with the requirements of law and the regulations of this office, is hereby accepted.

J. C. Carson
Acting Assistant Commissioner.