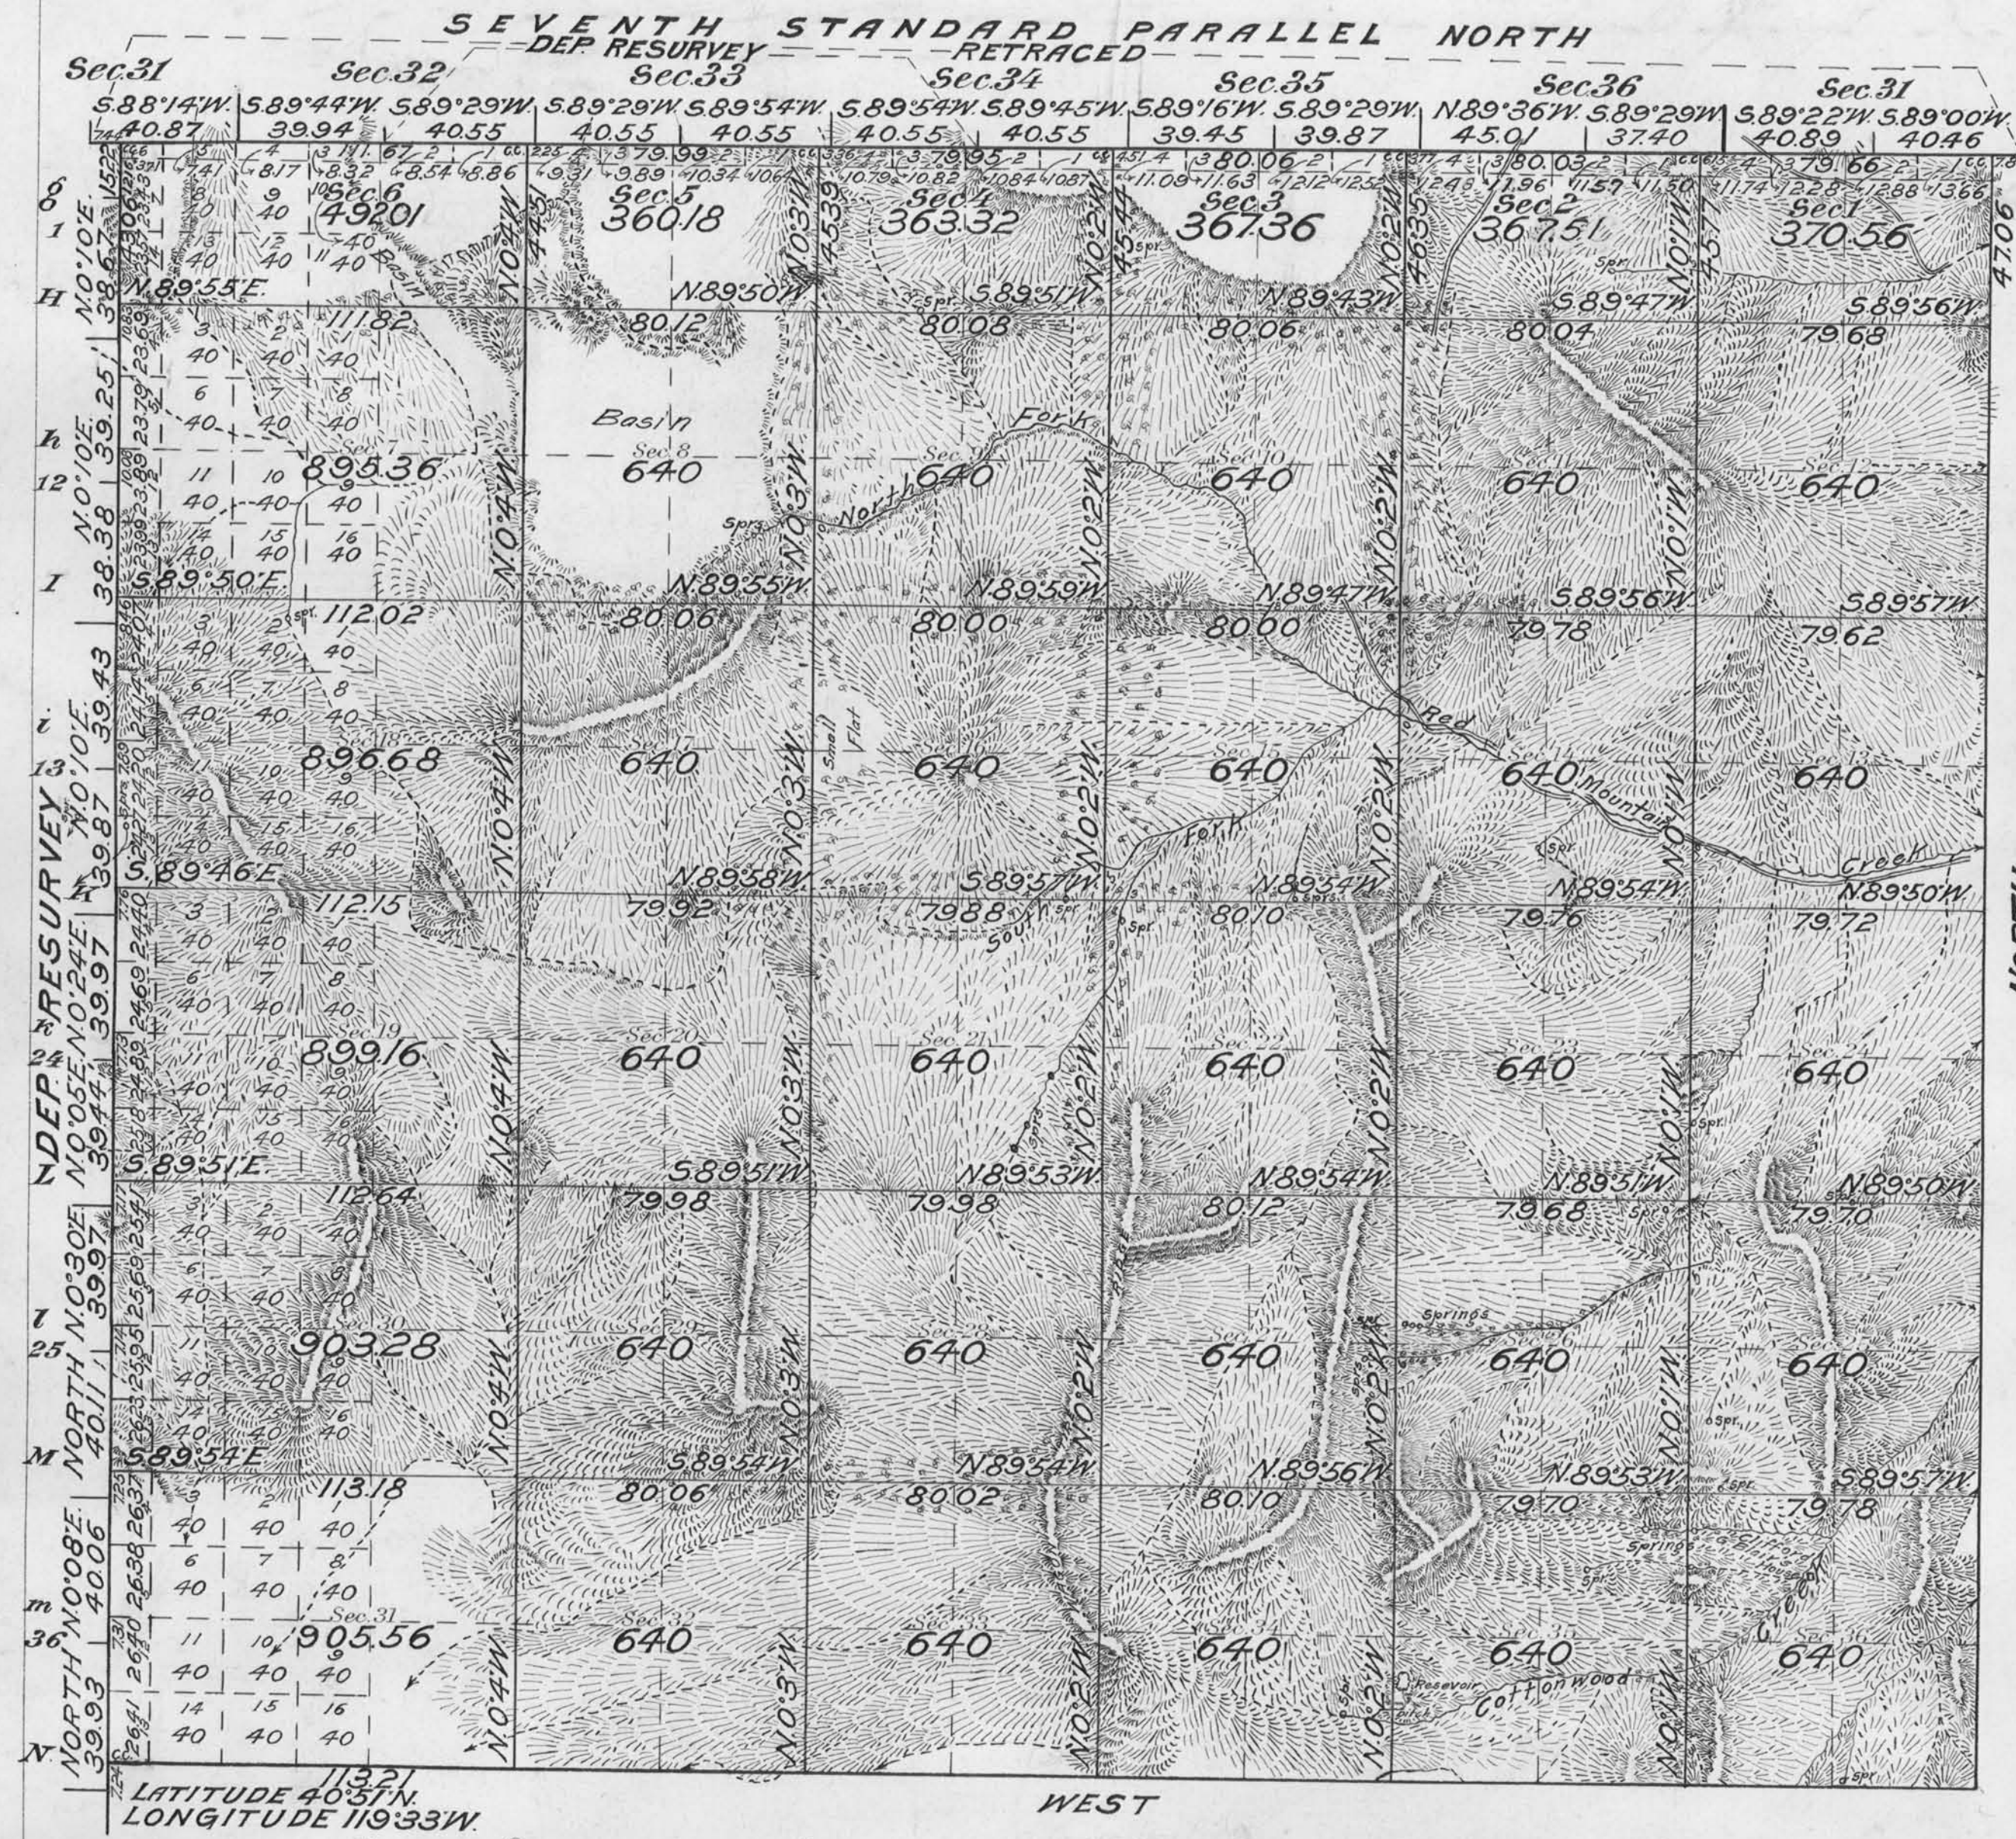


Survey accepted February 17, 1920 G.L.O.

Township N^o 35 North Range N^o 22 East Mt Diablo Meridian, Nevada.LATITUDE 40°51'N
LONGITUDE 119°33'W

Surveys Designated	By Whom Surveyed	Group			Amount of Surveys		When Surveyed	
		No.	Date of Instructions	Mts.	chs.	lks.	Began	Completed
7th St. Par. N. Res.	Harry W. Reppert	52	March 16, 1917	2	2	20	Nov. 8, 1917	Nov. 19, 1917
7th St. Par. N. Retr.	U.S. Surveyor and	"	" " "	4	44	44	Nov. 8, 1917	Nov. 9, 1917
West Bay. Res.	Lemuel R. Mercer	"	" " "	5	50	30	Nov. 16, 1917	Nov. 17, 1917
Subdivisions	U.S. Transit man	"	" " "	59	67	21	Nov. 8, 1917	Nov. 19, 1917

The above map of Township No 35 North Range No 22 East of the Mt Diablo Meridian Nevada is strictly conformable to the field notes of the survey thereof on file in this office, which have been examined and approved

U. S. Surveyor General's Office.

Reno, Nevada, March 11, 1919.

John B. Sullivan
Surveyor General.