


Township N^o 35 North, Range N^o 23 East,

M^t Diablo Meridian, Nevada

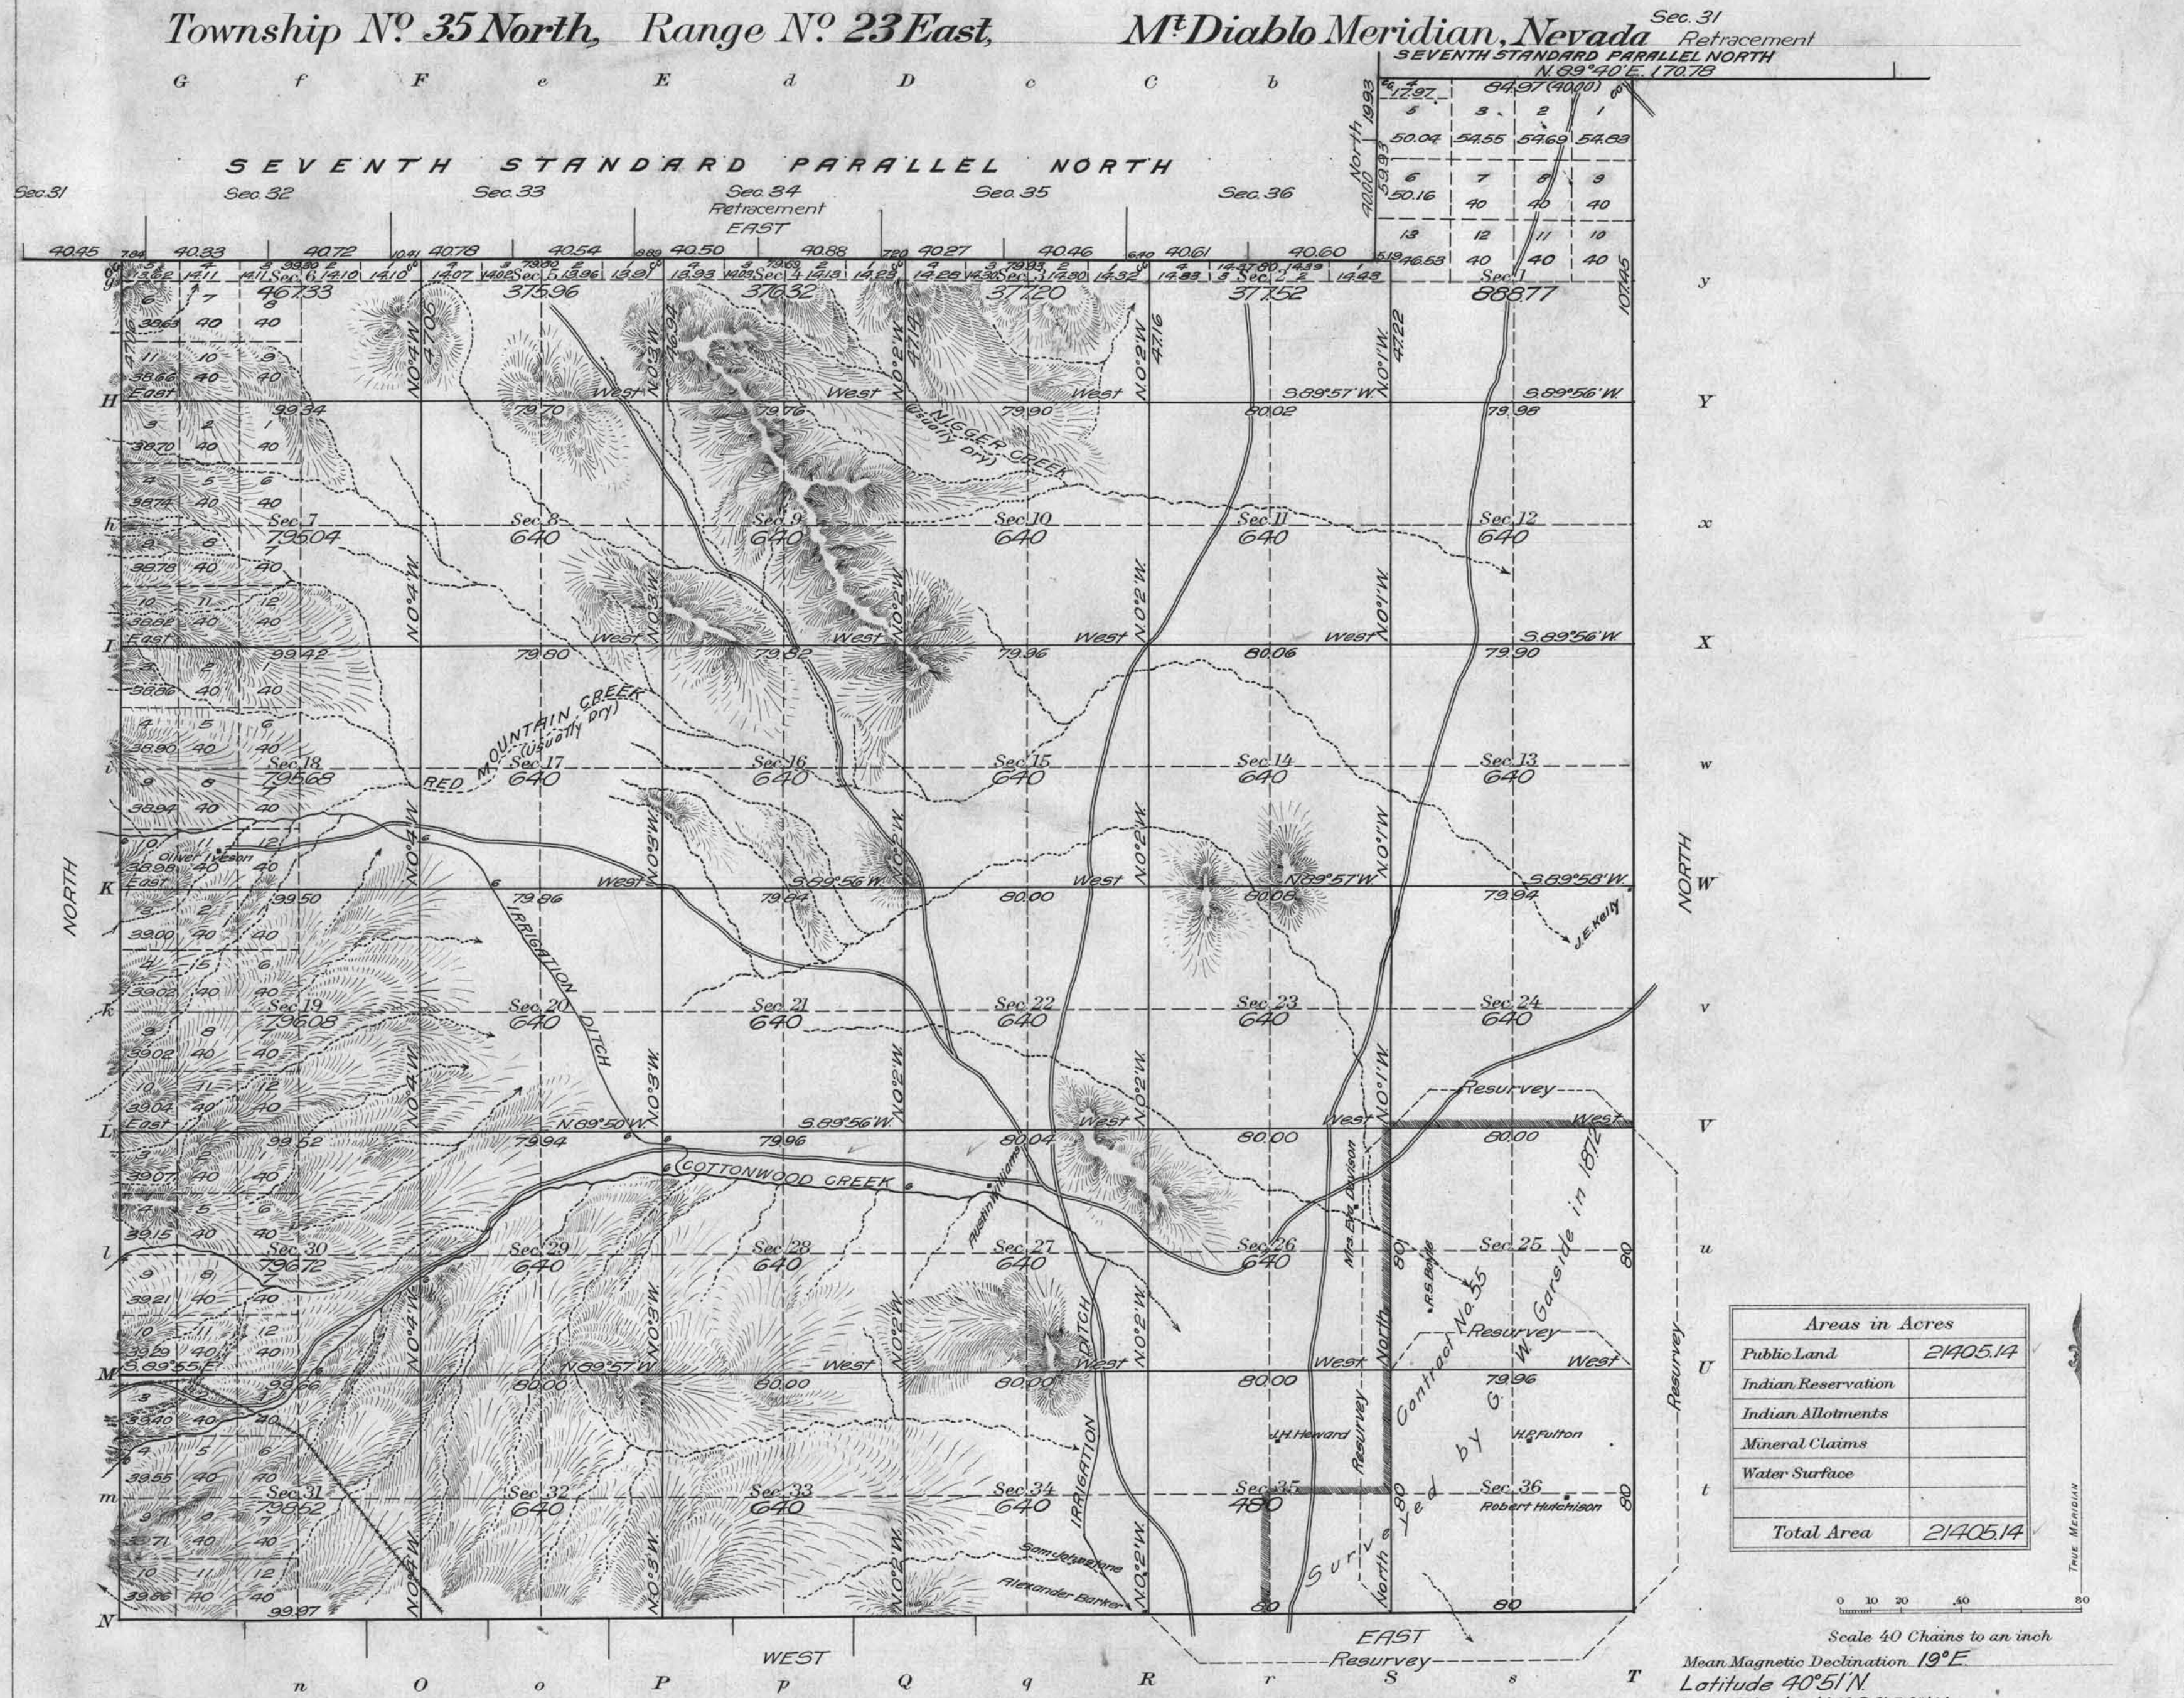

Surveys Designated	By Whom Surveyed	Group		Amount of Surveys		When Surveyed	
		No.	Date	Mls.	chs.	Begun	Completed
W. & E. Township Lines	Winfred A. Pray	11	June 30, 1911	9	74 51	July 24, 1912	July 26, 1912
S. & E. Tp. Lines Resurvey	"	"	"	4	00 00	"	July 23, 1912
Seventh Std. Par. North	"	"	"	8	36 67	"	" 24 "
Subdivision Lines	"	"	"	55	16 70	July 27, 1912	August 7, 1912
"	"	"	"	3	79 96	July 27, 1912	"
Old Work	"	"	Contract 265 October 25, 1909			1910	

Areas in Acres	
Public Land	21405.14
Indian Reservation	
Indian Allotments	
Mineral Claims	
Water Surface	
Total Area	21405.14

The above map of Township No. 35 North Range No. 23 East of the M^t Diablo Meridian, Nevada is strictly conformable to the field notes of the survey thereof, on file in this office, which have been examined and approved.

U. S. Surveyor General's Office.
Reno, Nevada, May 31, 1913.

Marshall Kyle
Surveyor General.