


TOWNSHIP 35 NORTH, RANGE 23 EAST, OF THE MOUNT DIABLO MERIDIAN, NEVADA

DEPENDENT RESURVEY AND SUBDIVISION

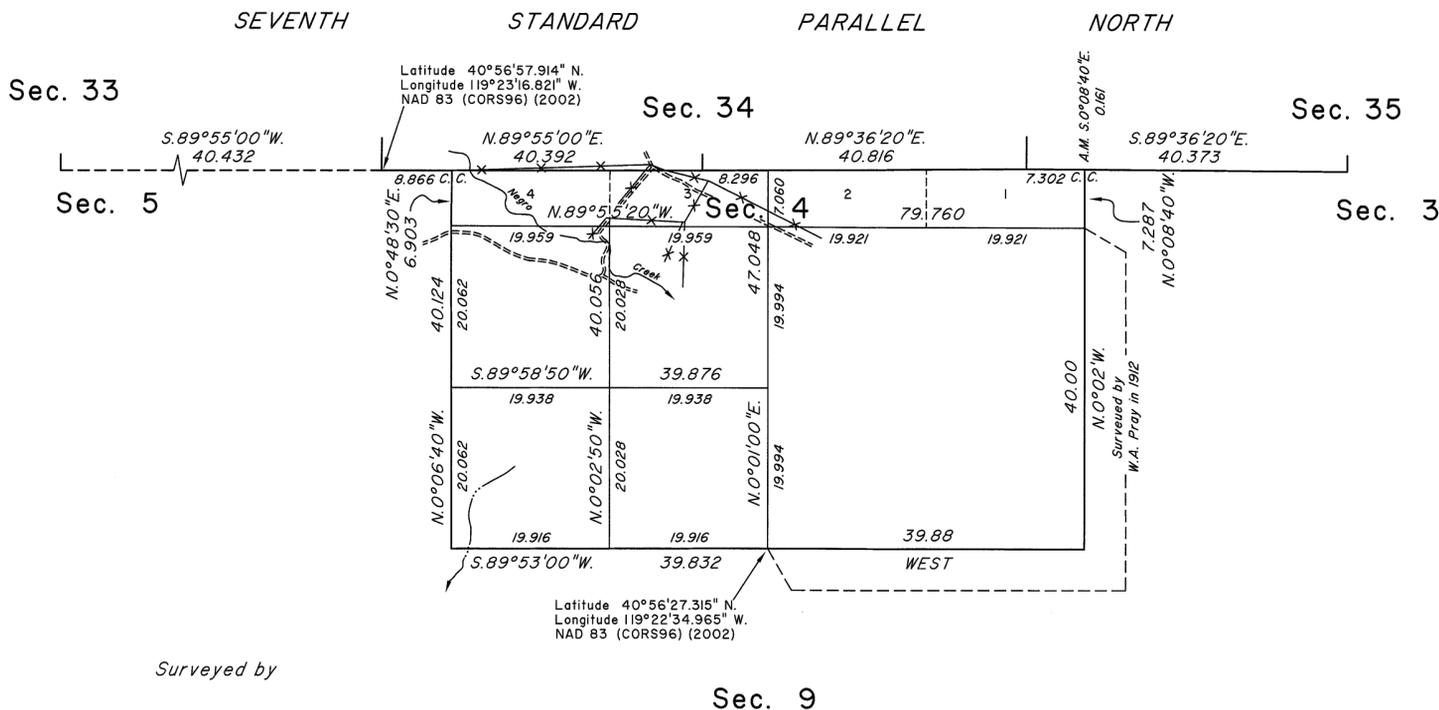

A history of surveys is contained in the field notes.

This plat represents the dependent resurvey of the Seventh Standard Parallel North, through a portion of Range 23 East and a portion of the subdivisional lines designed to restore the corners in their true original locations according to the best available evidence, and the subdivision of section 4, Township 35 North, Range 23 East, Mount Diablo Meridian, Nevada.

The standard corner of sections 32 and 33, Township 36 North, Range 23 East, was remonumented during the execution of this survey and is incorporated into the field note record.

Lotting and areas are as shown on the plat approved May 31, 1913.

Survey executed by Jose A. Serna, Cadastral Surveyor, beginning August 4, 2011 and completed August 9, 2011, pursuant to Special Instructions dated August 1, 2011, for Group No. 909, Nevada.

UNITED STATES DEPARTMENT OF THE INTERIOR
BUREAU OF LAND MANAGEMENT

Reno, Nevada March 28, 2012

This plat is strictly conformable to the approved field notes, and the survey, having been correctly executed in accordance with the requirements of law and the regulations of this Bureau, is hereby accepted.

For the Director

Chief Cadastral Surveyor for Nevada

TOTAL AREA OF FEDERAL INTEREST LAND RESURVEYED = 176.32 ACRES

