


Township N°35 North

Range N°36 East

Mount Diablo Meridian

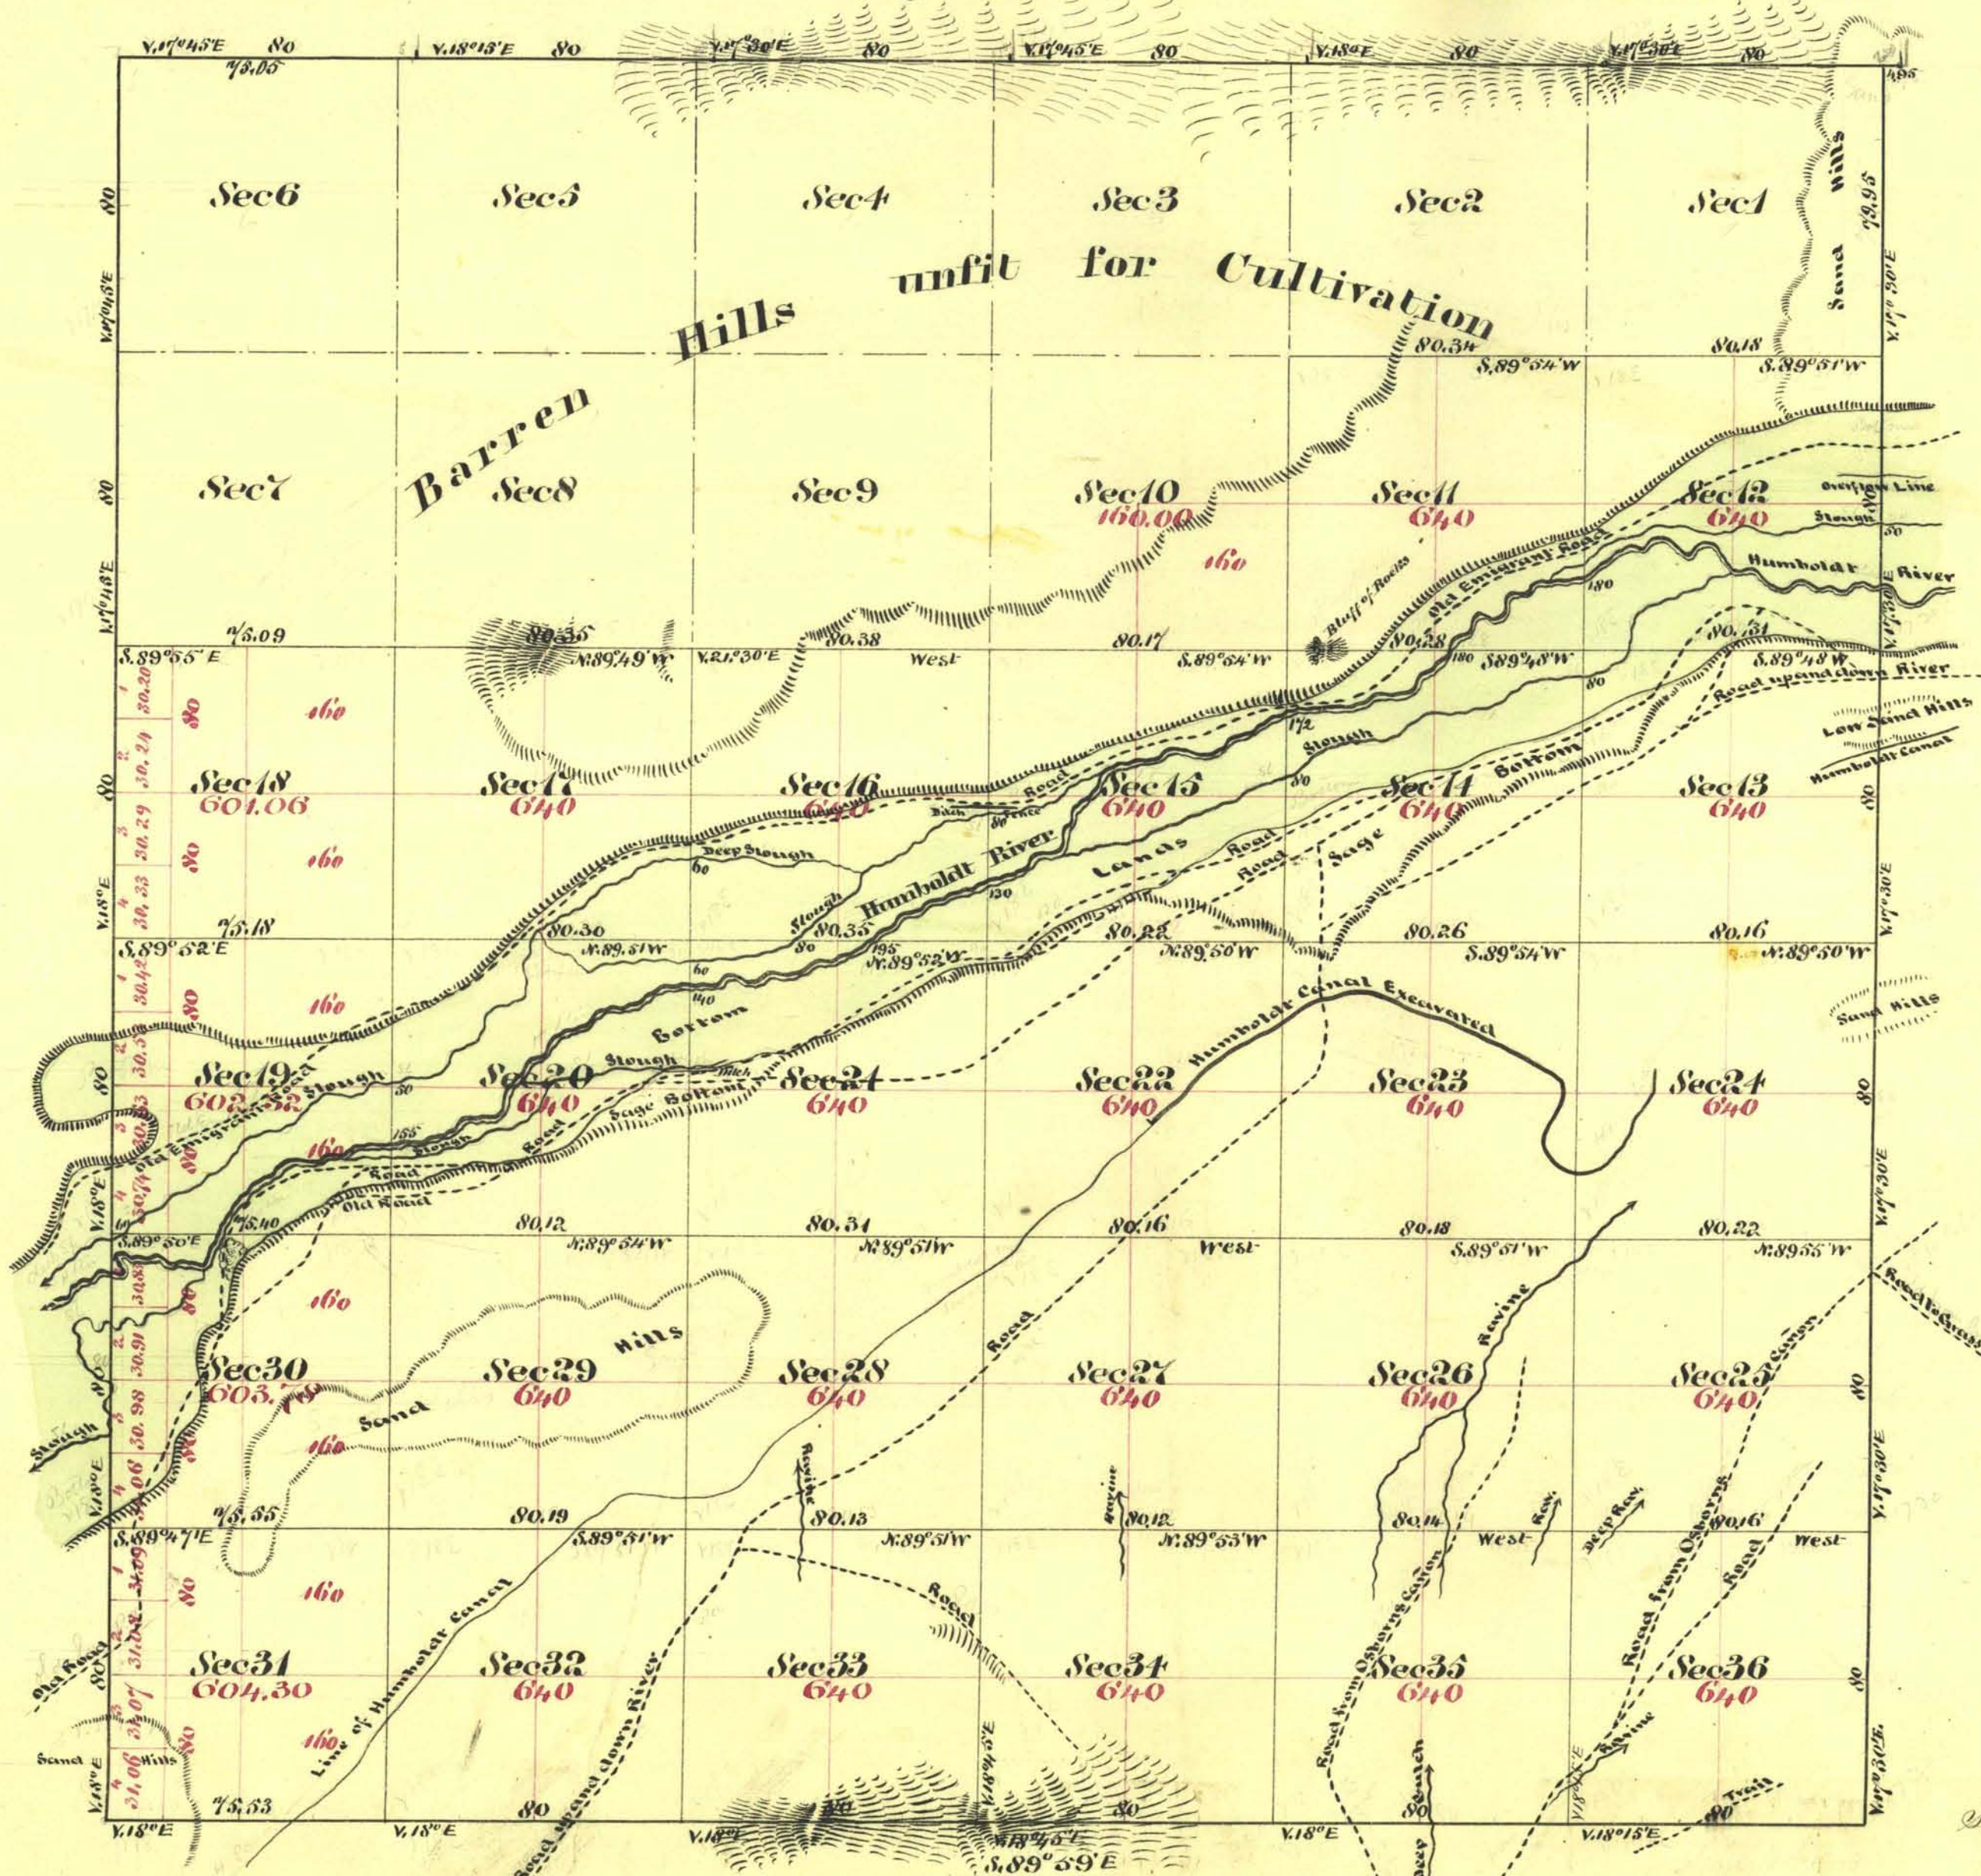

Aggregate Area of Public Lands (Surveyed)	16,651.46 Acres
Estimated Area of Private Mountains (unsurveyed)	6,159.53 "
Aggregate	22,810.99 "

Surveys Designated	By Whom Surveyed	Date of Contract	Amount of Survey Mls. Chs. Ls.	When Surveyed
West Boundary of Township	William Epler	June 18th 1867	6. 00. 00.	1867
Rest of Township Lines	"	July 20th 1867	17. 75. 48	"
Subdivision Lines	A. J. Hatch	December 21st 1867	47. 68. 25	April 15th 1868

774000
1
5
12

Subdivision lines not otherwise noted run with a Variation of 18° East

The above map of Township N°35 North Range N°36 East Mount Diablo Meridian is strictly conformable to the field notes of the surveys thereof on file in this office which have been examined and approved.
U.S. Surveyor General's Office
Virginia City Nevada
August 14th 1868

A. R. Safford
U.S. Surveyor General Nevada

T 35 N. R 36 E.