


TOWNSHIP 35 NORTH, RANGE 36 EAST, OF THE MOUNT DIABLO MERIDIAN, NEVADA

DEPENDENT RESURVEY

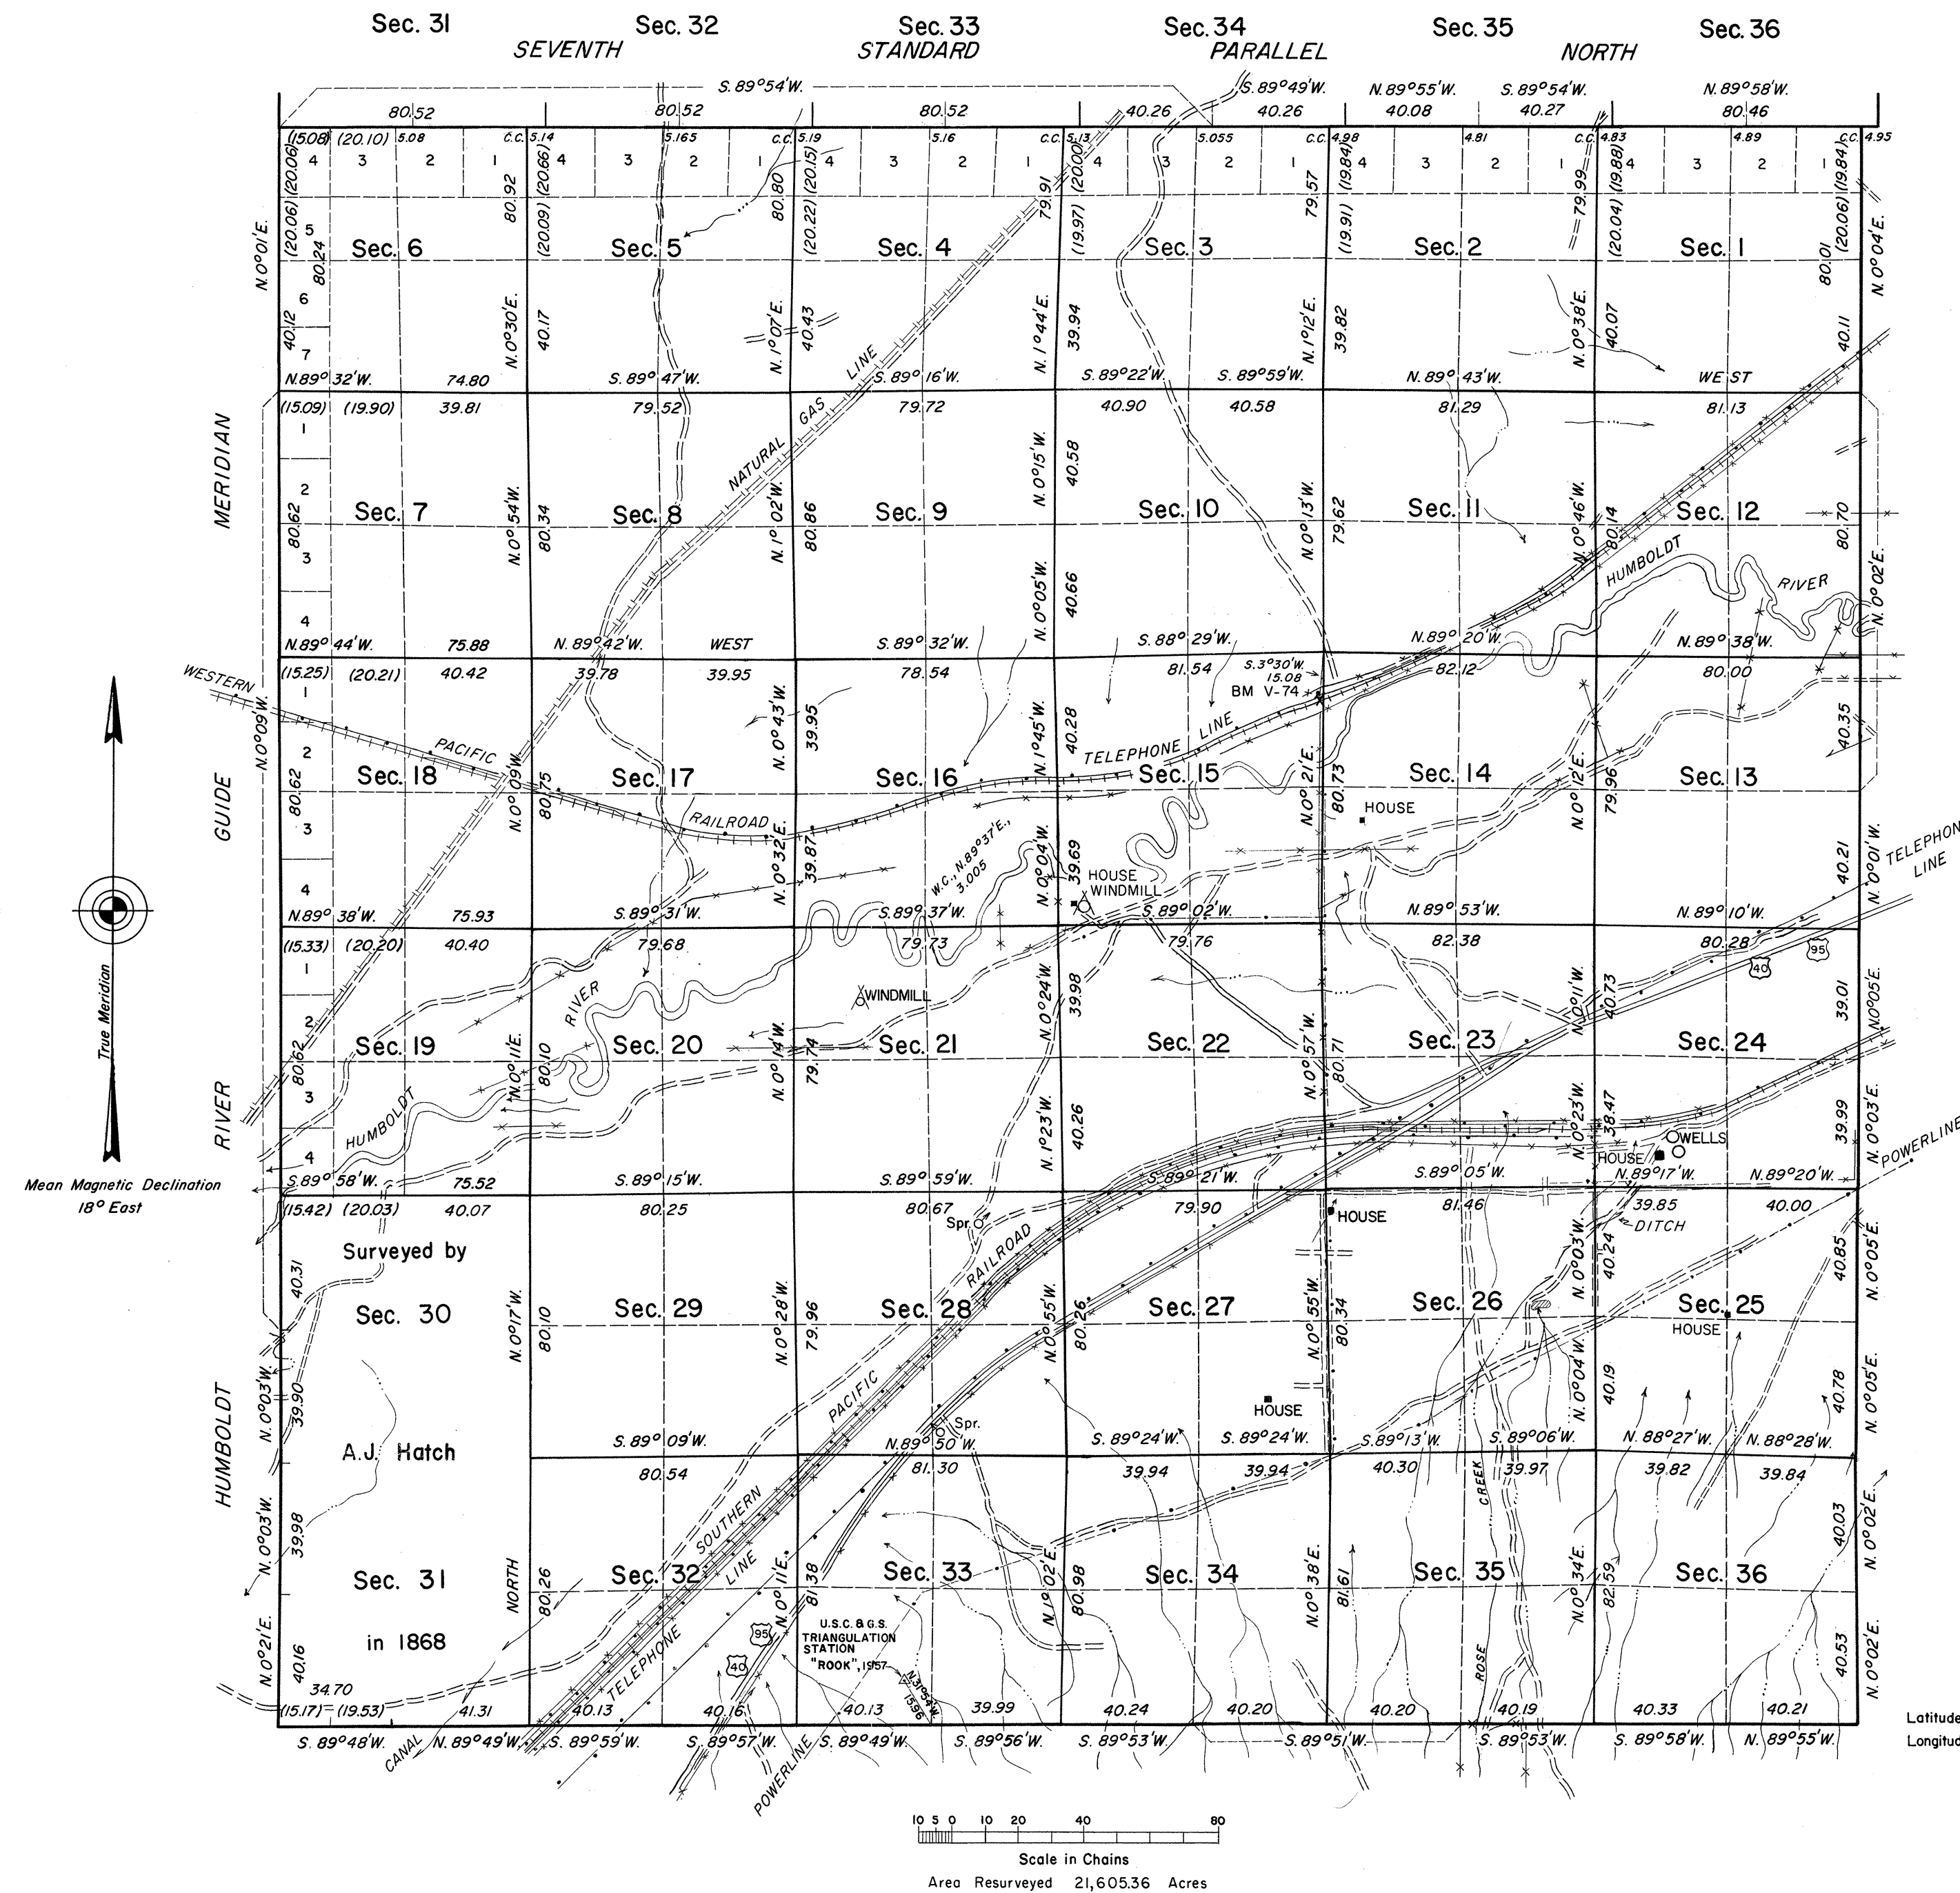

History of the earlier surveys is contained in the field notes.

A dependent resurvey of the east boundary was executed concurrently under T. 35 N., R. 37 E., of this group.

This plat represents a retracement and reestablishment of the Seventh Standard Parallel North, through Range 36 East, the south and west boundaries, and a portion of the subdivisional lines, designed to restore the corners in their true original locations according to the best available evidence.

Lottings and areas are as shown on the plats approved August 4, 1868, and March 20, 1891.

Survey executed by John D. Sorensen, Cadastral Surveyor, October 14 to November 29, 1965, under Special Instructions dated March 8, 1965, and Supplemental Special Instructions dated October 12, 1965, for Group No. 427, Nevada.

UNITED STATES DEPARTMENT OF THE INTERIOR
BUREAU OF LAND MANAGEMENT
Washington, D. C. November 25, 1968

This plat is strictly conformable to the approved field notes, and the survey, having been correctly executed in accordance with the requirements of law and the regulations of this Bureau, is hereby accepted.

For the Director

R.E. Brown

Chief, Division of Engineering

Latitude 40° 51' 28.3" N.
Longitude 117° 52' 10.9" W.