


TOWNSHIP 35 NORTH, RANGE 37 EAST, OF THE MOUNT DIABLO MERIDIAN, NEVADA

DEPENDENT RESURVEY

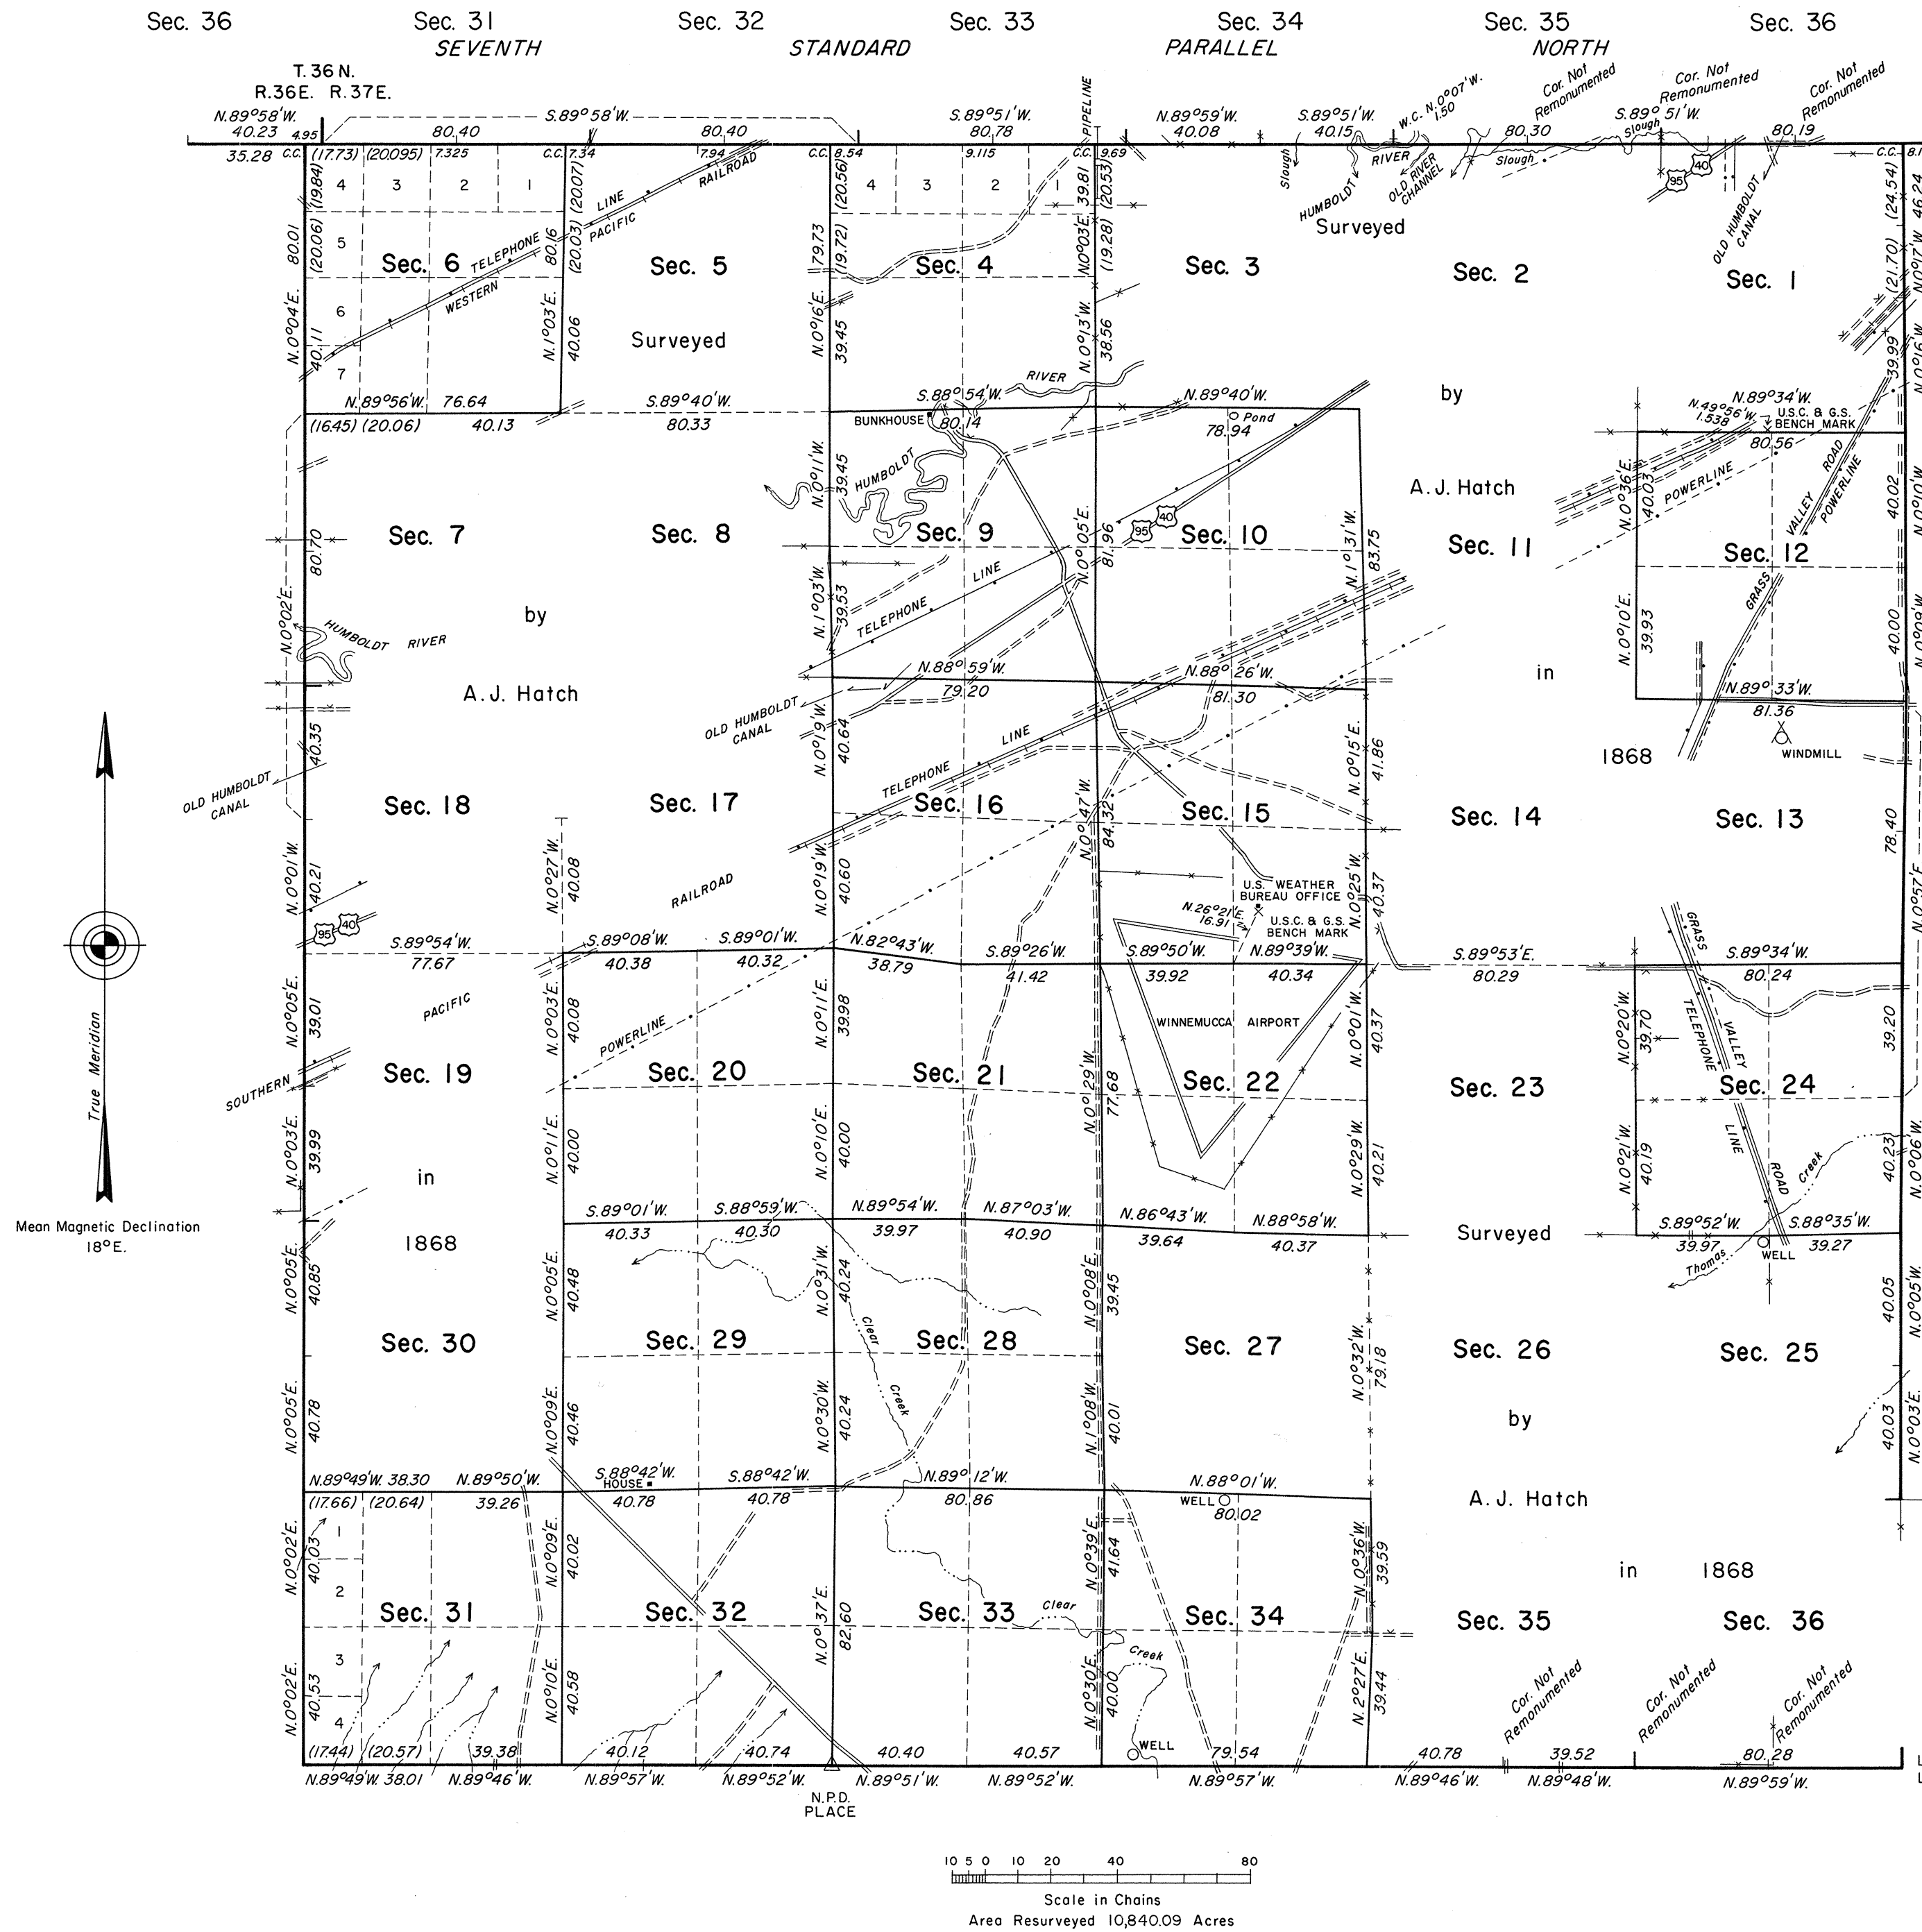

History of the earlier surveys is contained in the field notes.

The dependent resurvey of the Seventh Standard Parallel North, through Range 37 East, and the dependent resurvey of a portion of the east boundary, were executed concurrently under T. 36 N., R. 37 E., and T. 35 N., R. 38 E., respectively, of this group.

This plat represents a retracement and reestablishment of the south boundary, the west boundary, and a portion of the subdivisional lines, designed to restore the corners in their true original locations according to the best available evidence.

Lottings and areas are as shown on the plat approved August 21, 1868.

Survey executed by James R. Munson, Cadastral Surveyor, July 29 to November 2, 1965, under Special Instructions dated March 8, 1965, for Group No. 427, Nevada.

UNITED STATES DEPARTMENT OF THE INTERIOR
BUREAU OF LAND MANAGEMENT
Washington, D. C. November 25, 1968

This plat is strictly conformable to the approved field notes, and the survey, having been correctly executed in accordance with the requirements of law and the regulations of this Bureau, is hereby accepted.

For the Director

RE Brown

Chief, Division of Engineering

Latitude 40°51'27.6"N.
Longitude 117°45'19.3"W.

T. 35 N. R. 37 E.