




TOWNSHIP 35 NORTH, RANGE 37 EAST, OF THE MOUNT DIABLO MERIDIAN, NEVADA
DEPENDENT RESURVEY, SUBDIVISION AND METES-AND-BOUNDS SURVEY

OFFICIALLY FILED
NEVADA STATE OFFICE
AT 10:00 AM on December 12, 2006

DETAIL A
Not to Scale

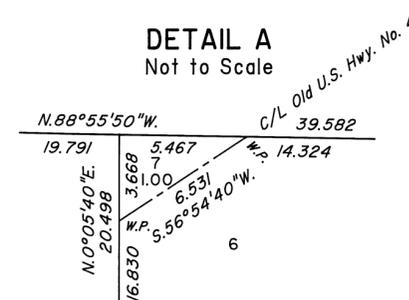

DETAIL B
Not to Scale

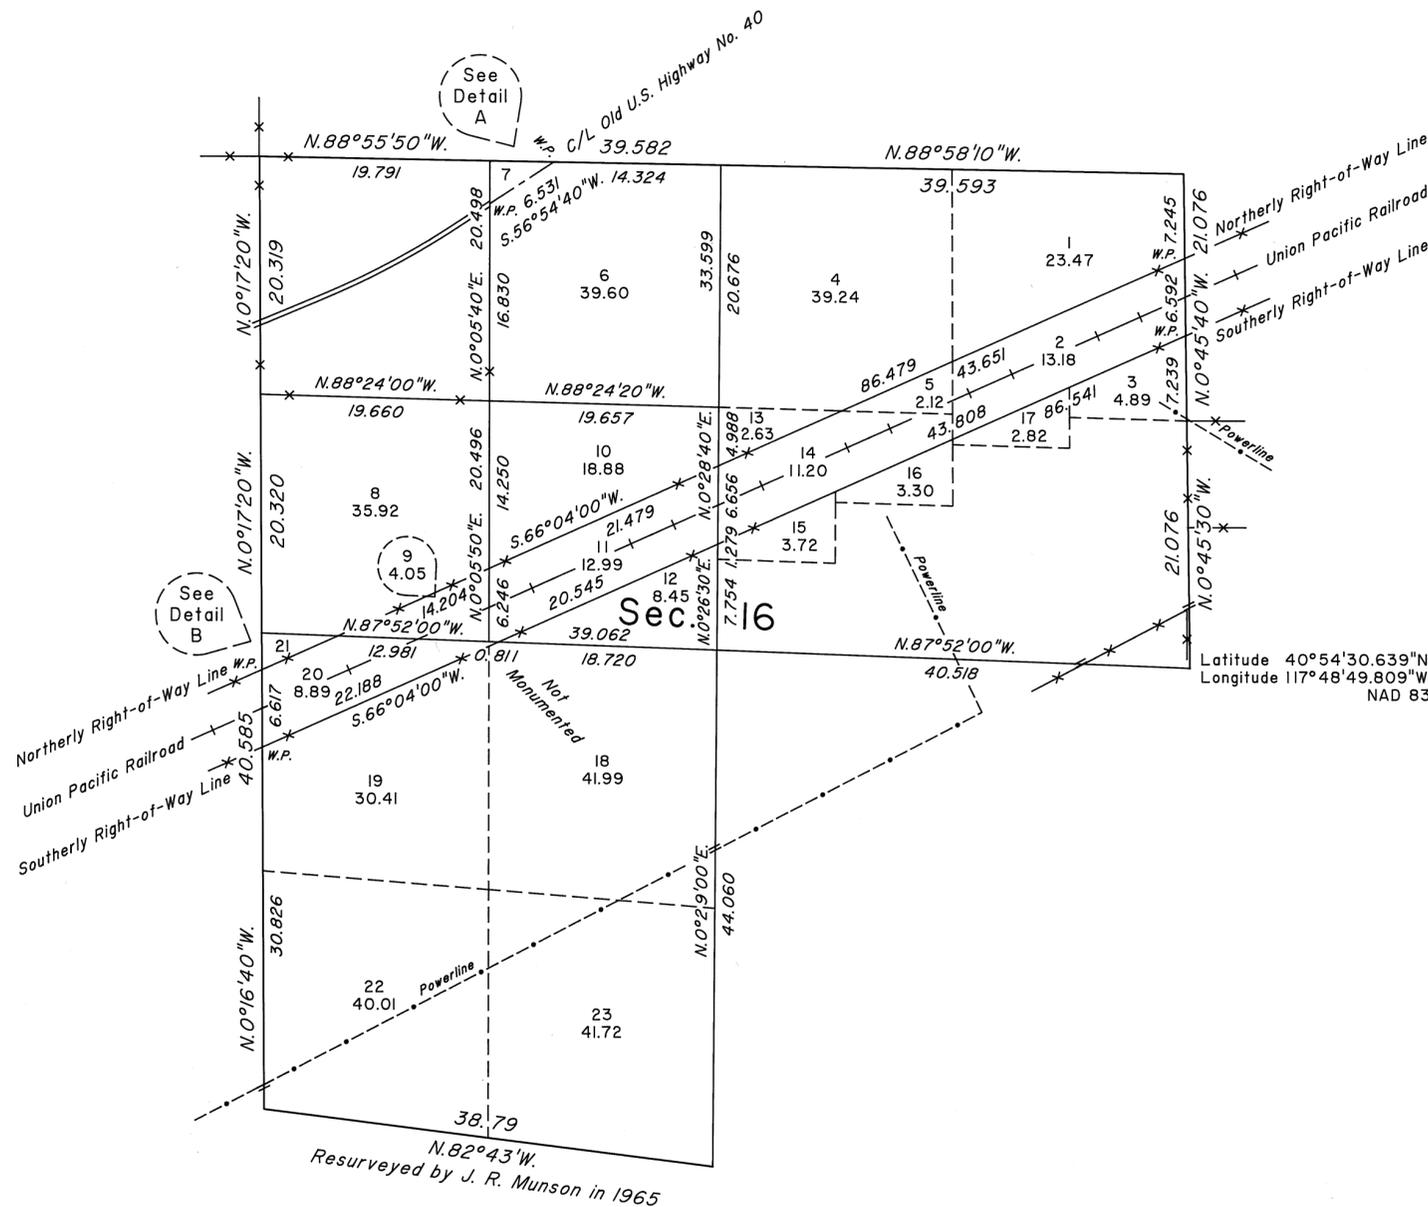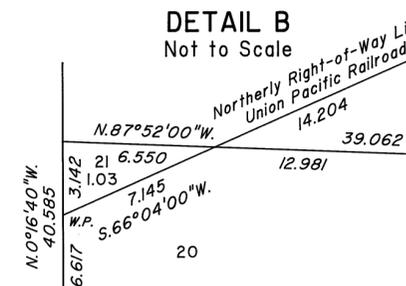

Latitude 40°54'30.639\"N.
Longitude 117°48'49.809\"W.
NAD 83

A history of surveys is contained in the field notes.

This plat represents the dependent resurvey of a portion of the subdivisional lines designed to restore the corners in their true original locations according to the best available evidence, the subdivision of section 16, and metes-and-bounds surveys in section 16, Township 35 North, Range 37 East, Mount Diablo Meridian, Nevada.

Except as indicated hereon, the lottings and areas are as shown on the plat approved August 21, 1868 and the plat accepted November 25, 1968.

Survey executed by Lance A. Barney, Cadastral Surveyor, and Mark G. Petrosine, Surveying Technician, beginning July 13, 2006, and completed July 28, 2006, pursuant to Special Instructions dated April 11, 2006, for Group No. 835, Nevada.

UNITED STATES DEPARTMENT OF THE INTERIOR
BUREAU OF LAND MANAGEMENT

Reno, Nevada December 8, 2006

This plat is strictly conformable to the approved field notes, and the survey, having been correctly executed in accordance with the requirements of law and the regulations of this Bureau, is hereby accepted.

For the Director

David J. Clark

Acting Chief Cadastral Surveyor, Nevada

