


TOWNSHIP 35 NORTH, RANGE 38 EAST, OF THE MOUNT DIABLO MERIDIAN, NEVADA

DEPENDENT RESURVEY

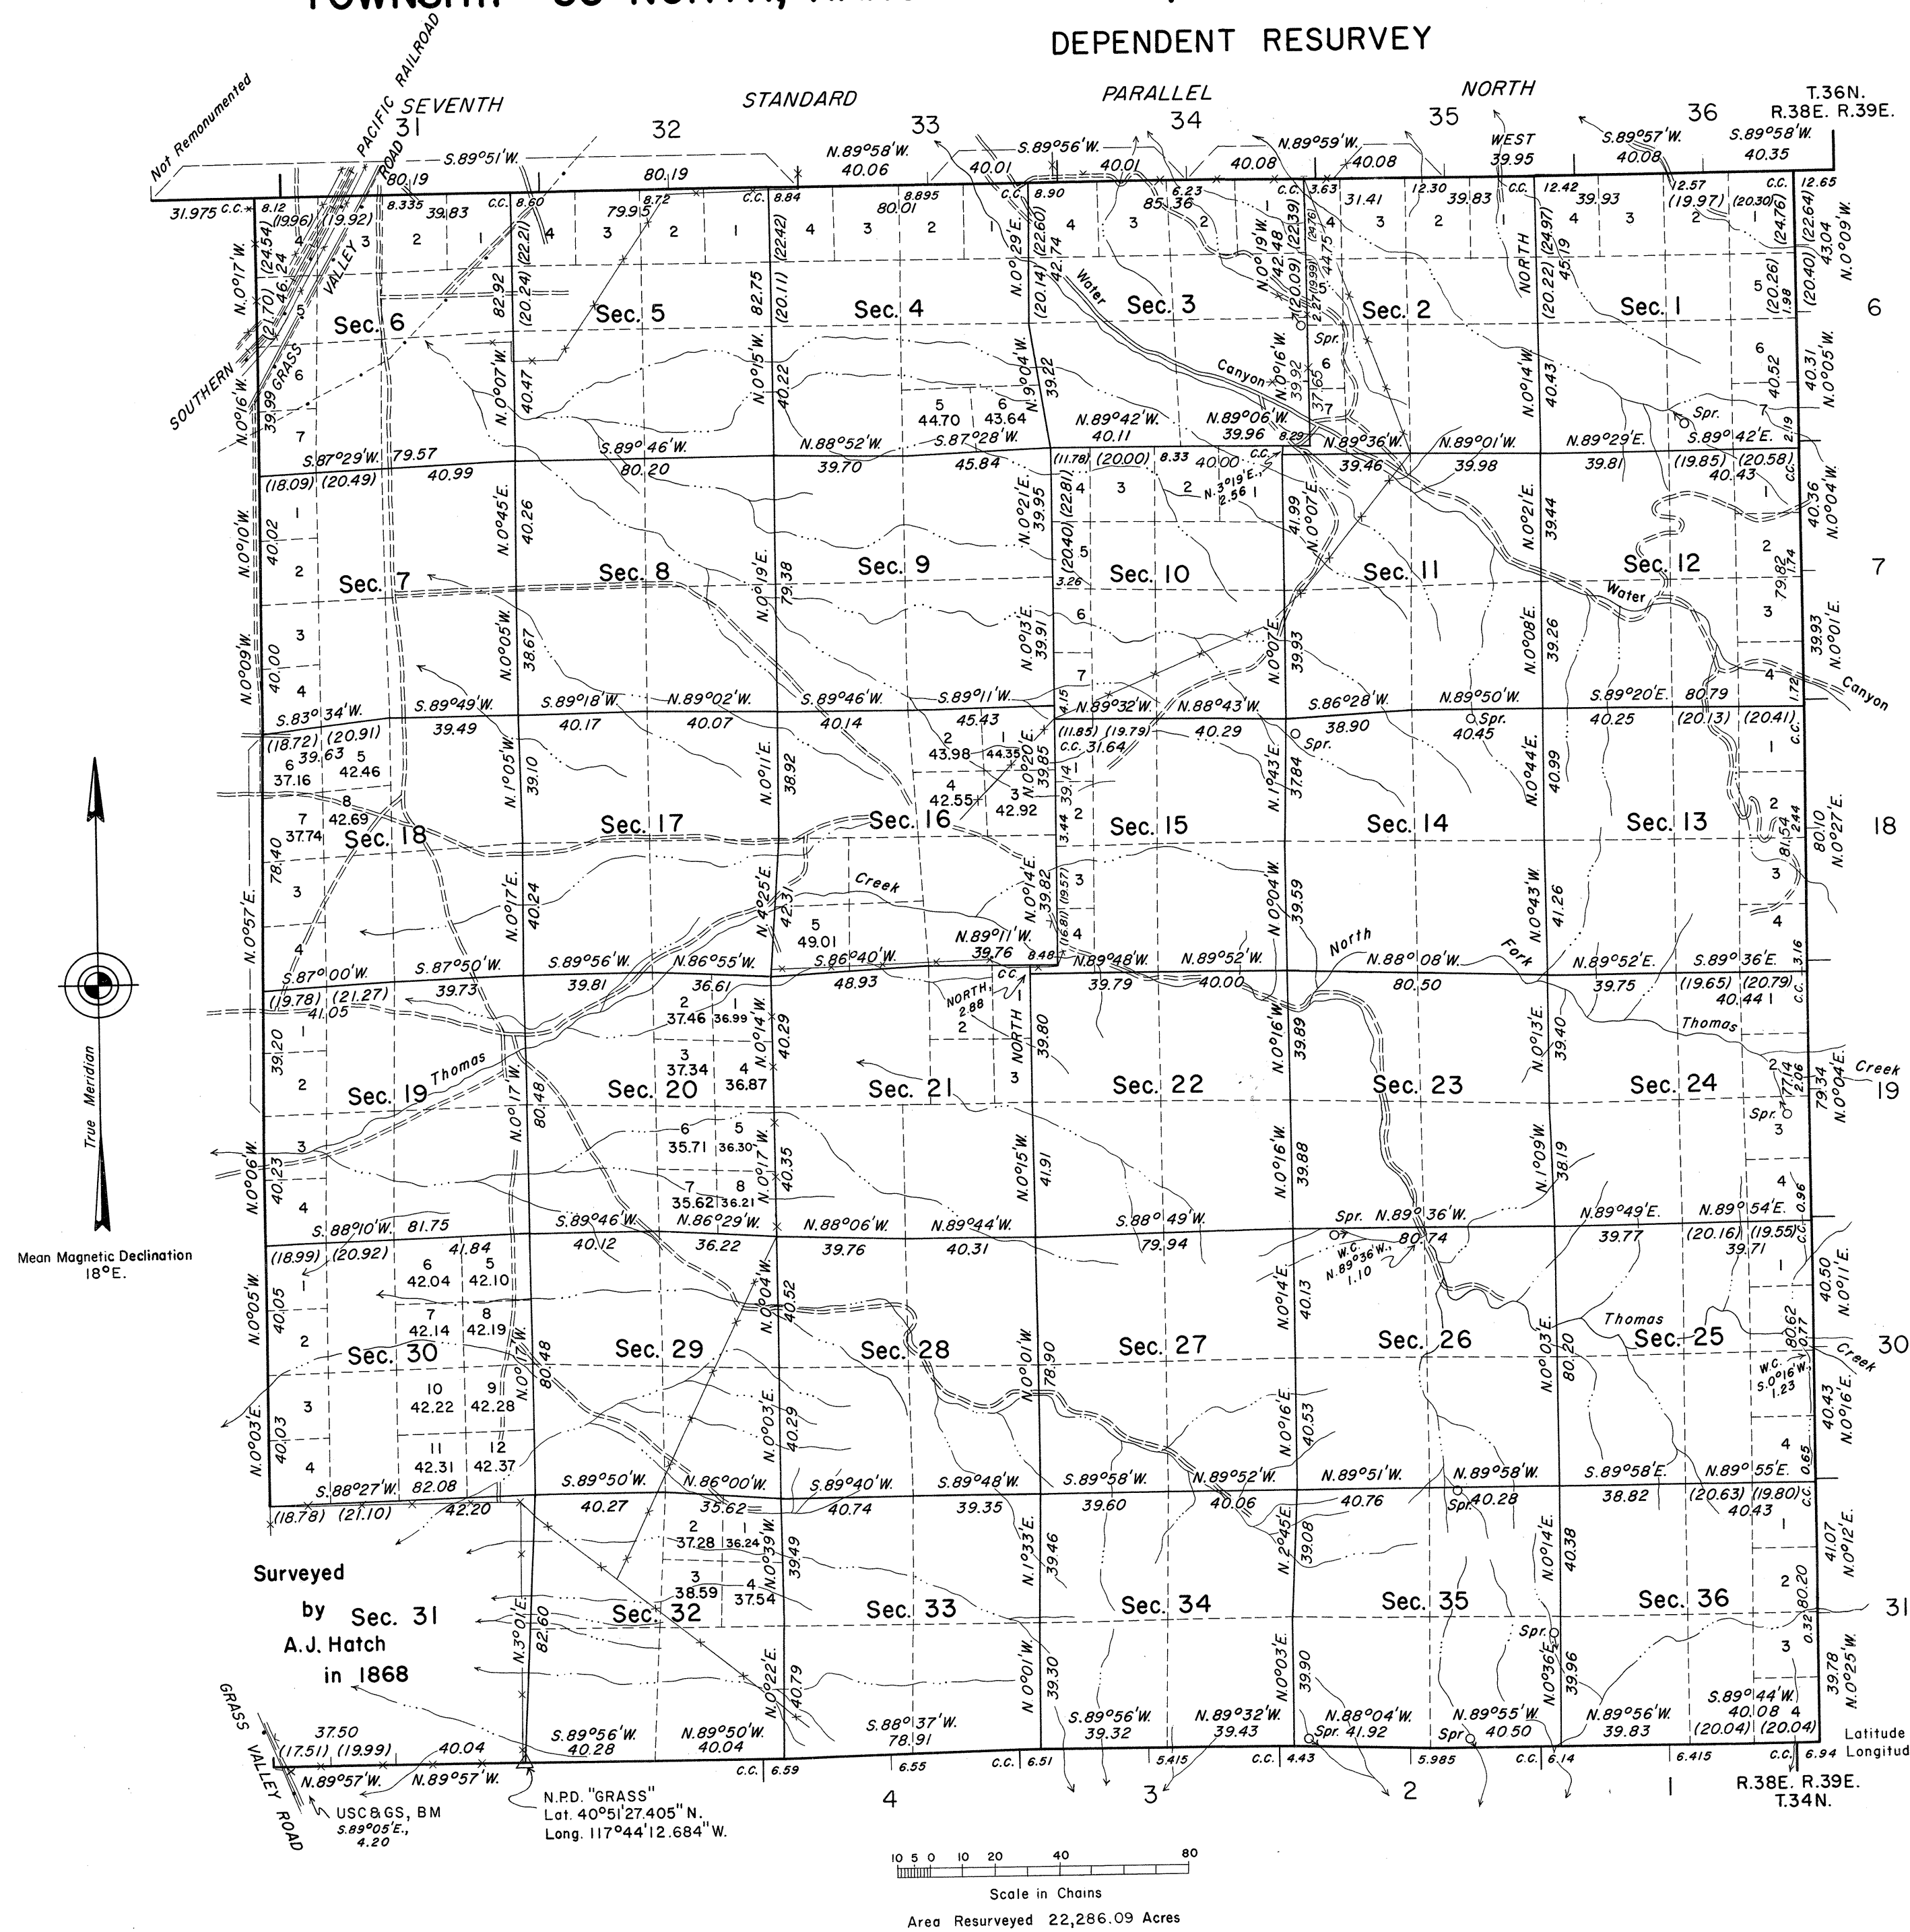

History of the earlier surveys is contained in the field notes.

A dependent resurvey of the Seventh Standard Parallel North was executed concurrently under T. 36 N., R. 38 E., of this group.

This plat represents a retracement and reestablishment of the west boundary of T. 35 N., R. 39 E., the south boundary and a portion of the west boundary and the subdivisional lines, designed to restore the corners in their true original locations according to the best available evidence.

Lottings and areas (except as shown hereon) are as shown on the plats approved August 21, 1868, and October 14, 1905.

Survey executed by James R. Munson, Cadastral Surveyor, June 25, 1965, to November 18, 1965, under Special Instructions dated March 8, 1965, for Group No. 427, Nevada.

UNITED STATES DEPARTMENT OF THE INTERIOR
BUREAU OF LAND MANAGEMENT
Washington, D. C. May 3, 1968

This plat is strictly conformable to the approved field notes, and the survey, having been correctly executed in accordance with the requirements of law and the regulations of this Bureau, is hereby accepted.

For the Director

R.E. Brown

Chief, Division of Engineering