


CP
5/1984
✓ Jp

ORIGINAL

OFFICIALLY FILED
NEVADA STATE OFFICE
10:00 AM MAY 6 1982

TOWNSHIP 35 NORTH, RANGE 38 EAST, OF THE MOUNT DIABLO MERIDIAN, NEVADA
SUPPLEMENTAL PLAT OF SECTION 6

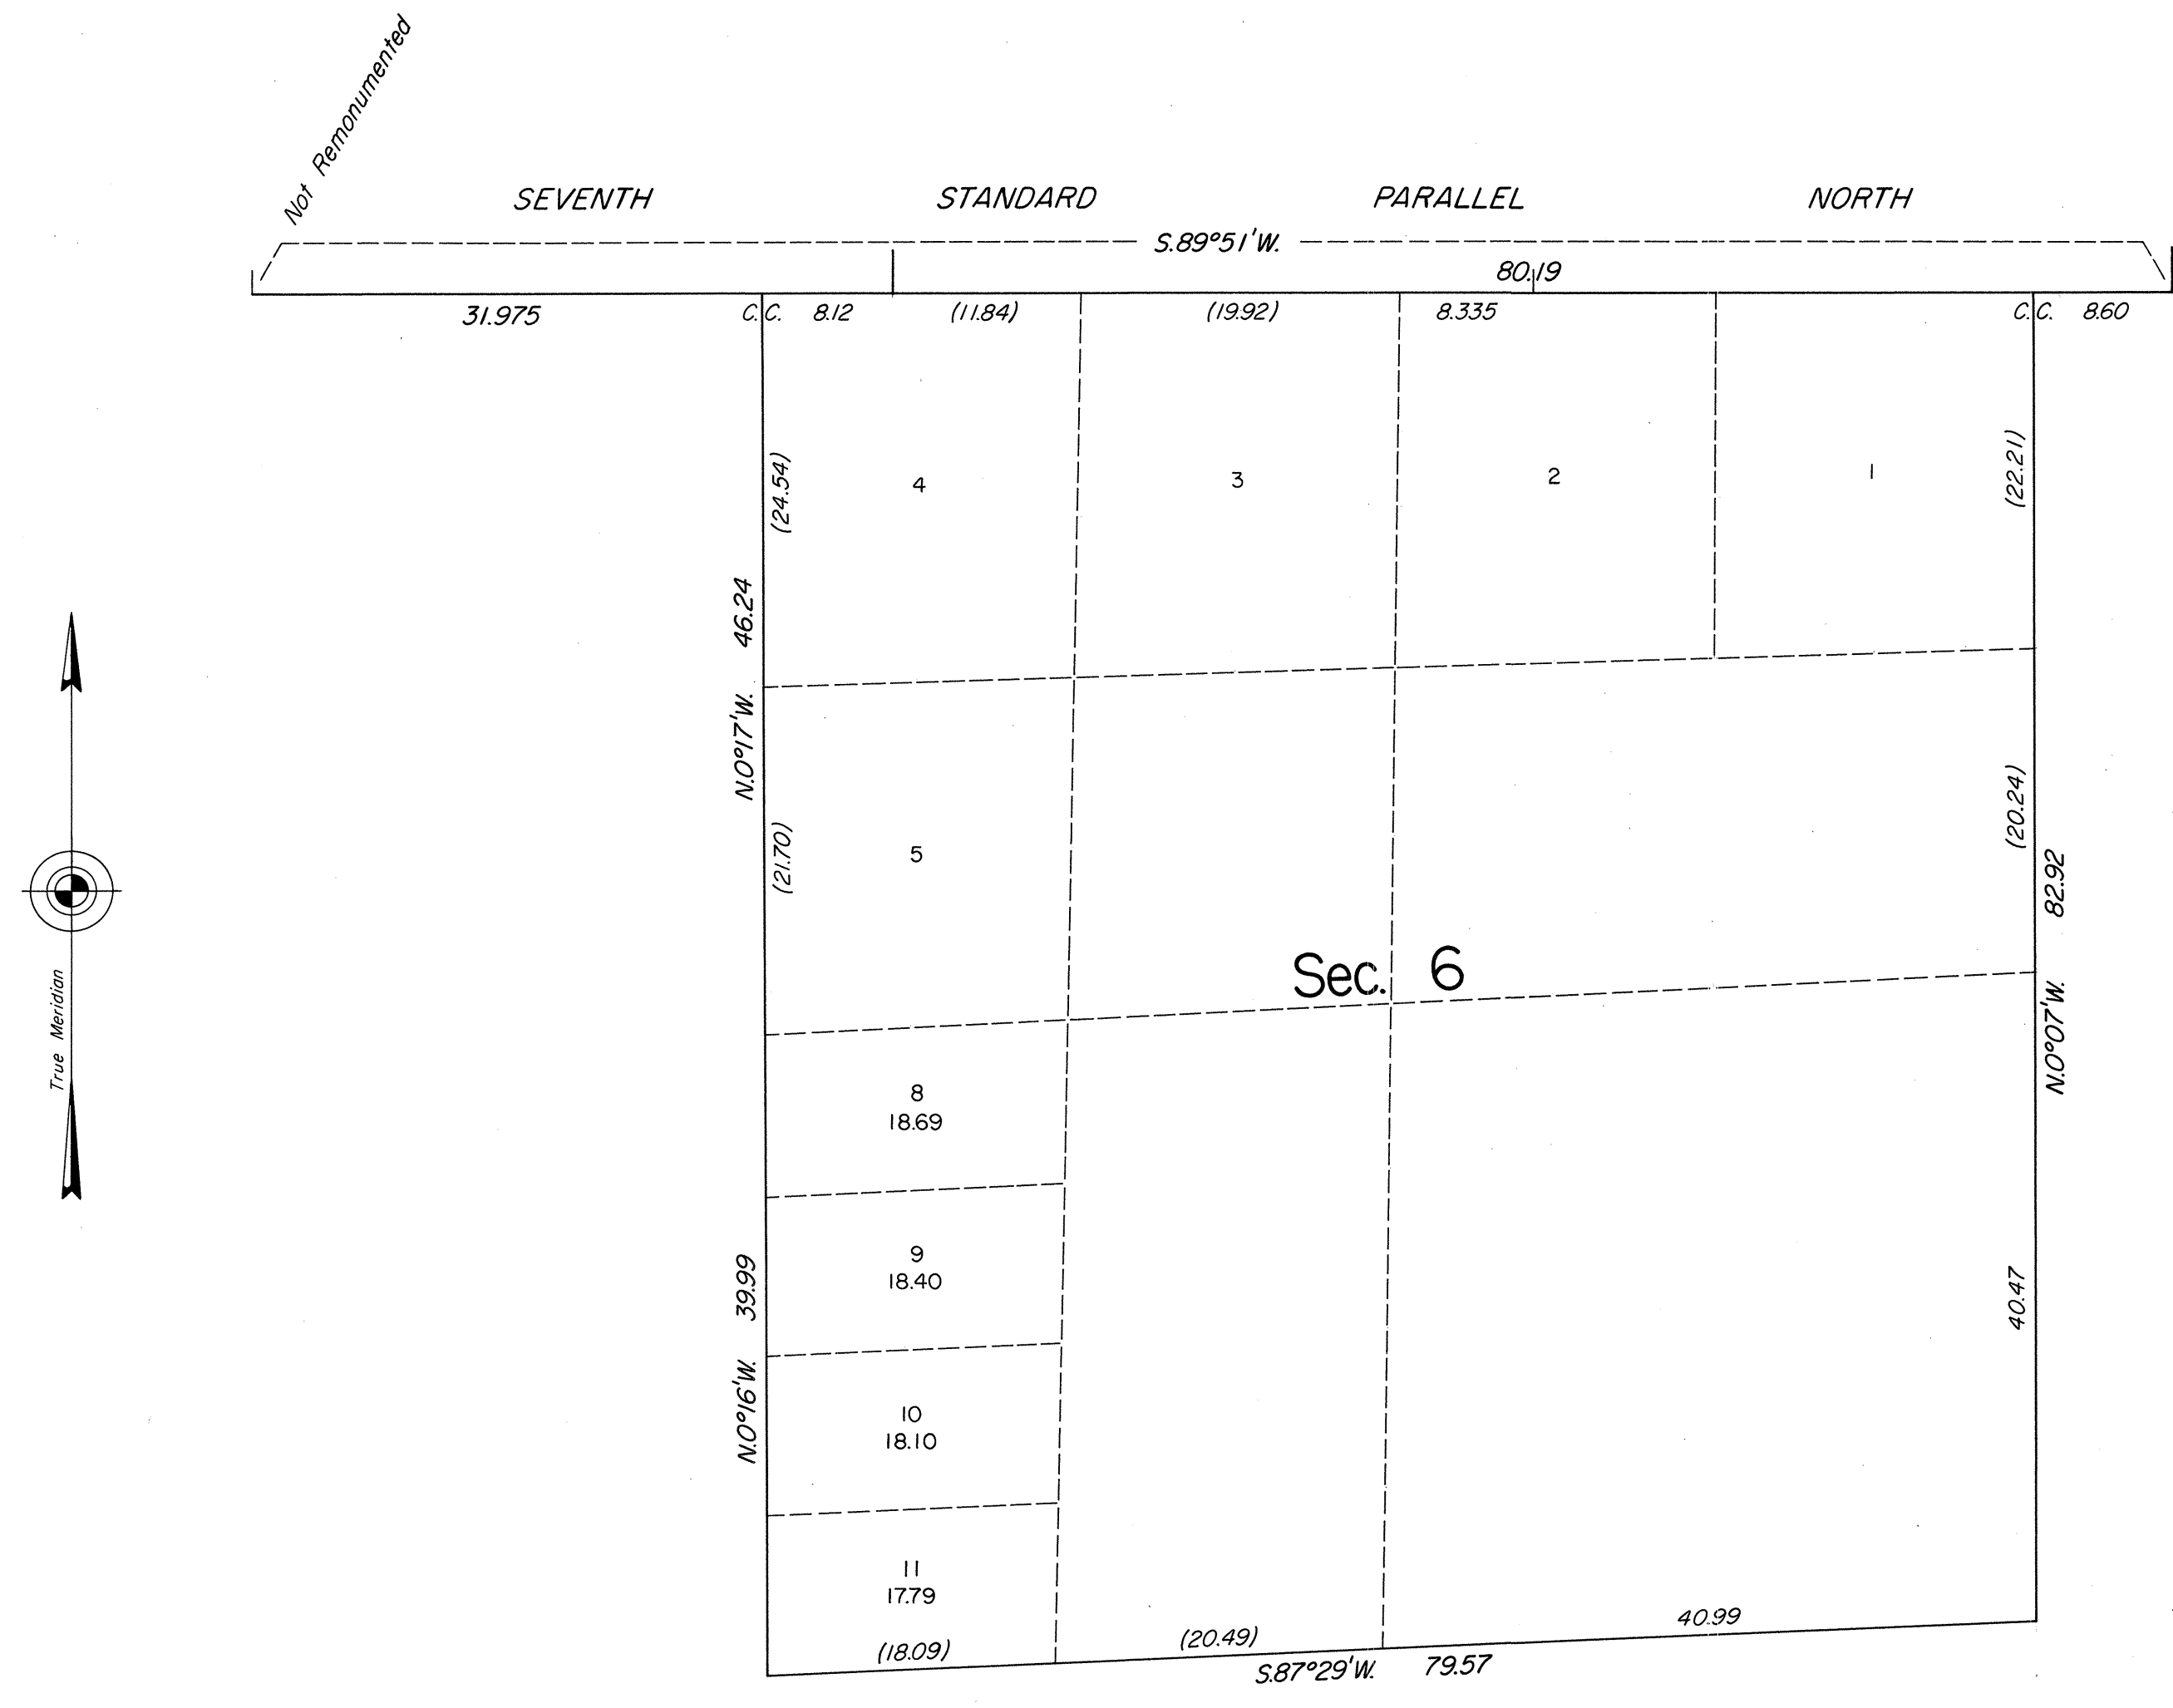

This plat showing a subdivision of original lots 6 and 7, sec. 6, T. 35 N., R. 38 E., Mount Diablo Meridian, Nevada is based upon the plat approved August 21, 1868 and the plat accepted May 3, 1968.

UNITED STATES DEPARTMENT OF THE INTERIOR
BUREAU OF LAND MANAGEMENT
Denver, Colorado March 17, 1982

This plat, showing amended lottings, is based upon the official records and, having been correctly prepared in accordance with the regulations of this Bureau, is hereby accepted.

For the Director

Gary T. Dwyer

Acting Chief, Cadastral Survey
Examination and Approval Staff