


OFFICIALLY FILED
NEVADA STATE OFFICE
10:00 AM
Sept. 6, 1973

TOWNSHIP 35 NORTH, RANGE 39 EAST, OF THE MOUNT DIABLO MERIDIAN, NEVADA

DEPENDENT RESURVEY

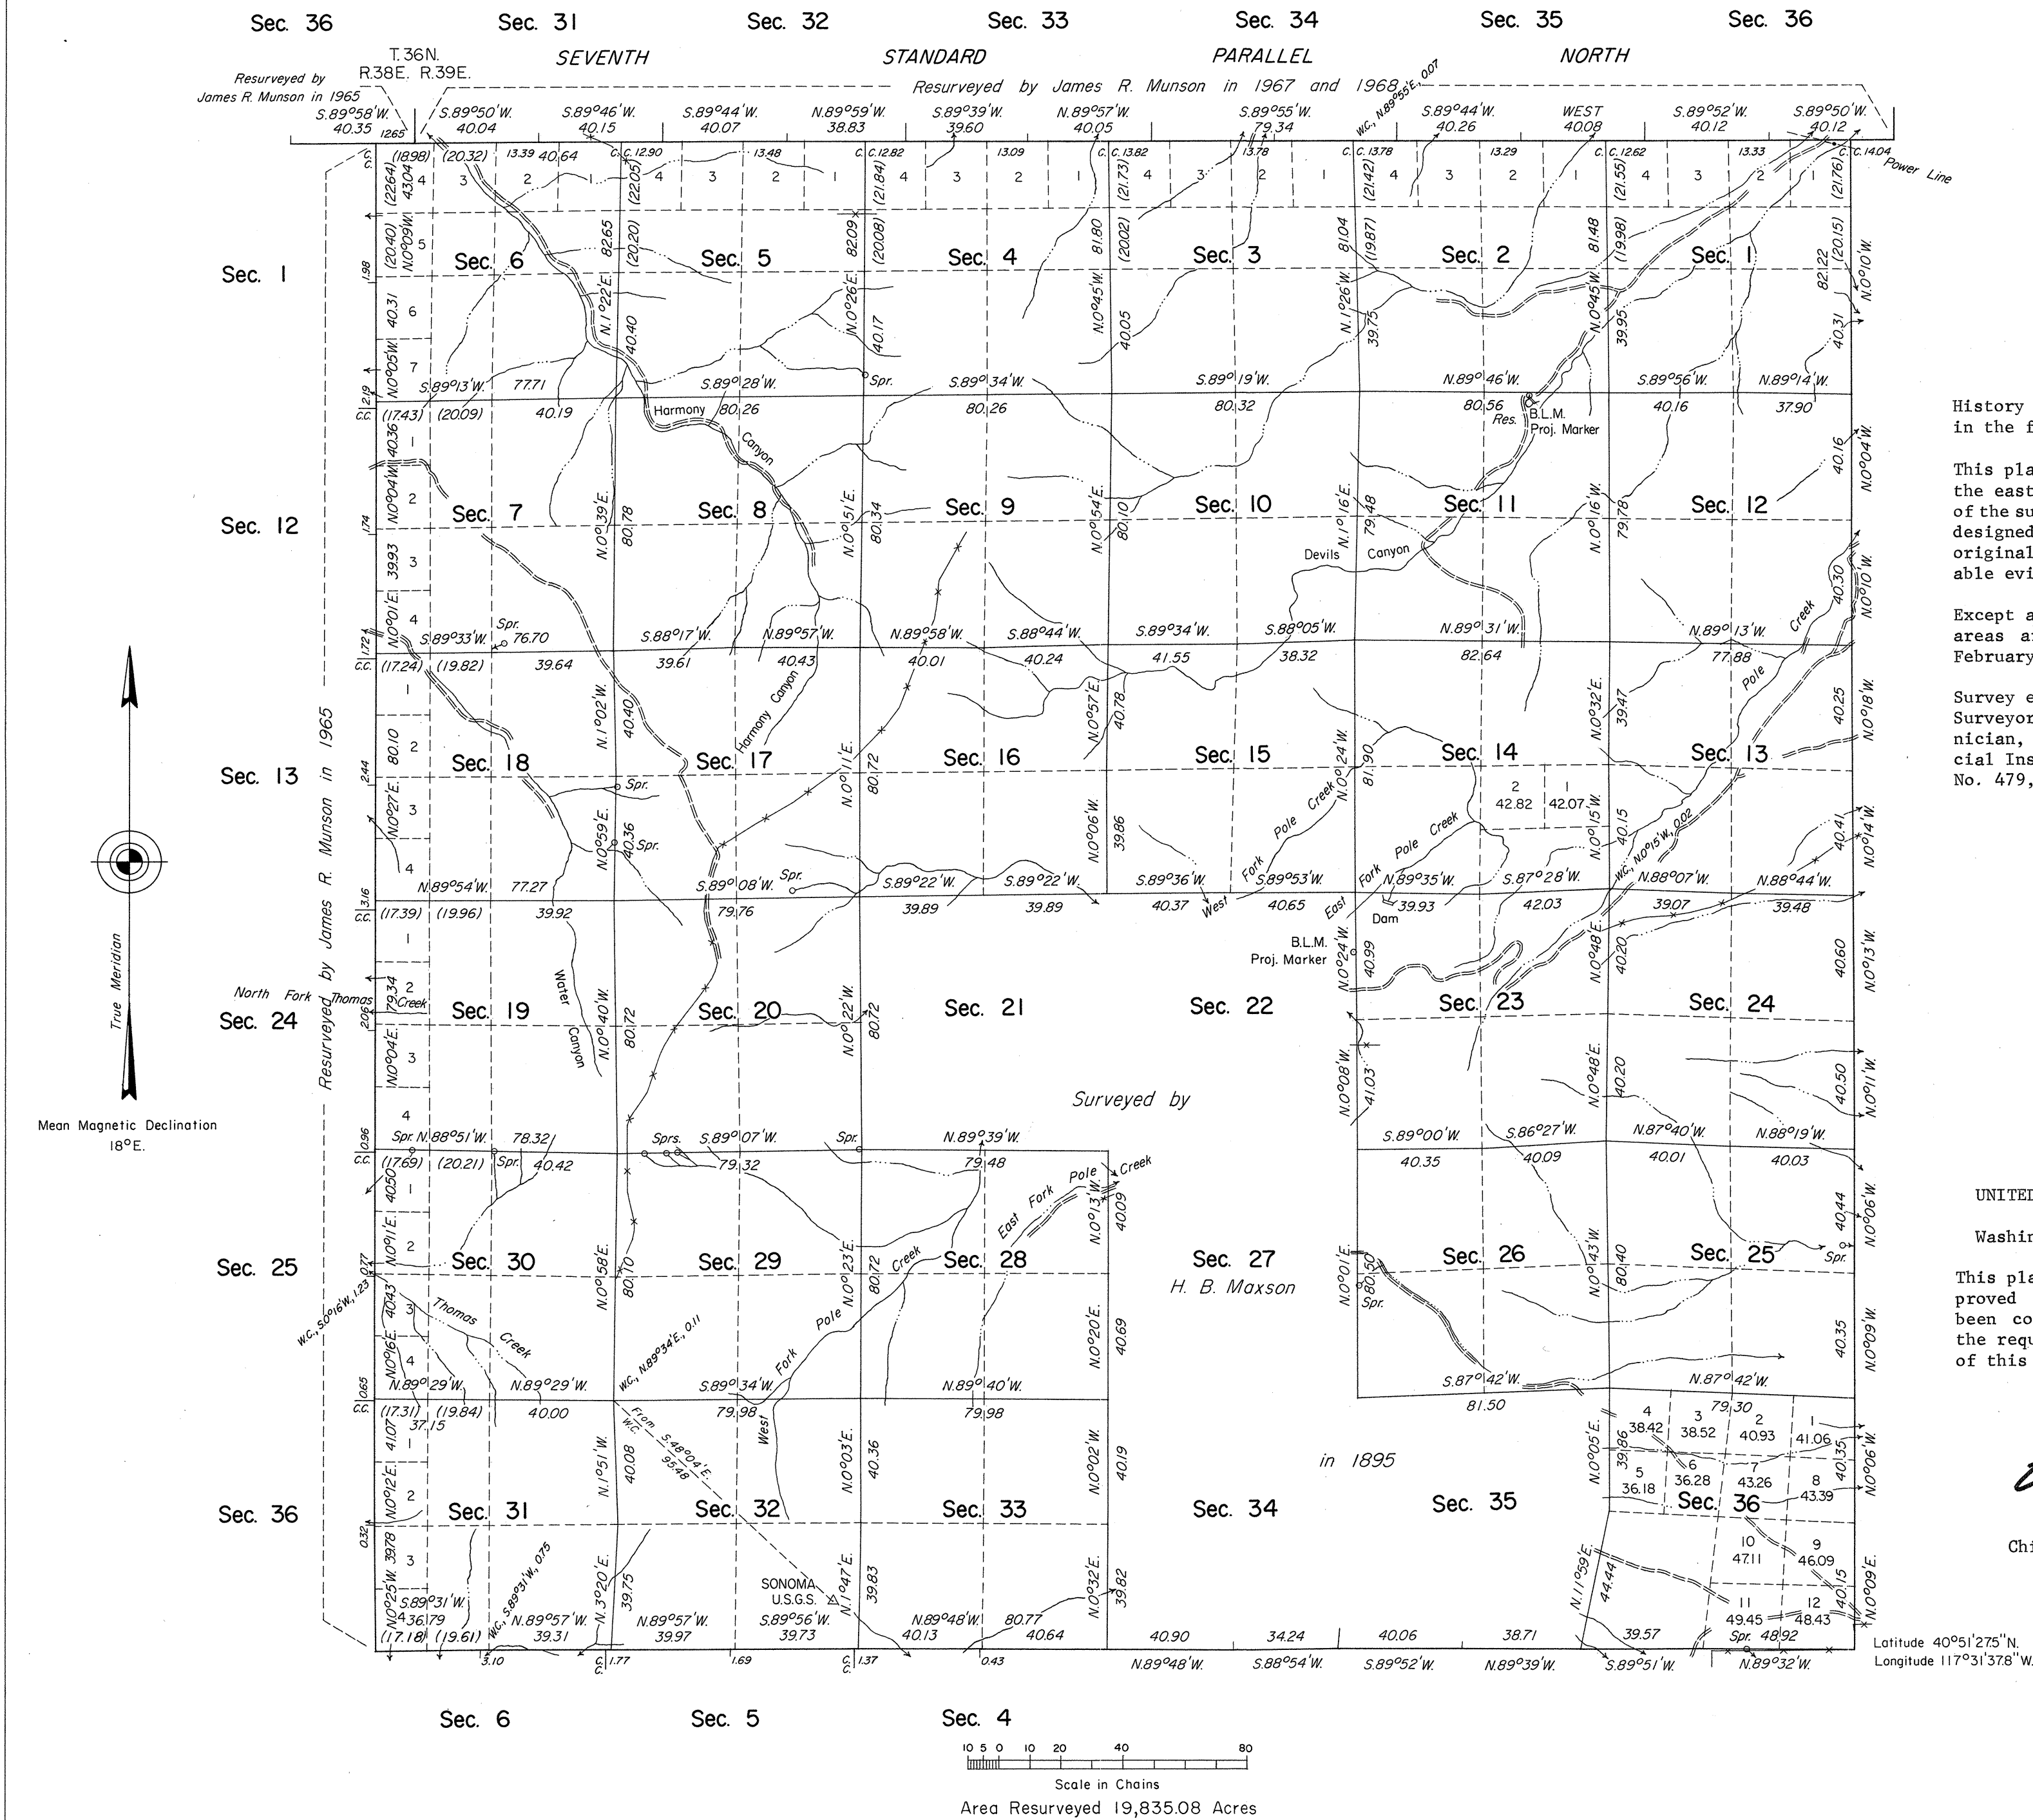

History of the earlier surveys is contained in the field notes.

This plat represents a dependent resurvey of the east and south boundaries and a portion of the subdivisional lines of T. 35 N., R. 39 E., designed to restore the corners in their true original locations according to the best available evidence.

Except as indicated hereon, the lottings and areas are as shown on the plats approved February 26, 1869, and October 18, 1895.

Survey executed by James R. Munson, Cadastral Surveyor, and Gary S. Speight, Surveying Technician, June 10 to August 20, 1971 under Special Instructions dated May 13, 1971 for Group No. 479, Nevada.

UNITED STATES DEPARTMENT OF THE INTERIOR
BUREAU OF LAND MANAGEMENT
Washington, D.C. June 25, 1973

This plat is strictly conformable to the approved field notes, and the survey, having been correctly executed in accordance with the requirements of law and the regulations of this Bureau, is hereby accepted.

For the Director

Clark I. Lumm

Chief, Division of Cadastral Survey