


Township N°35 North. Range N°40 East. Mount Diablo Meridian.

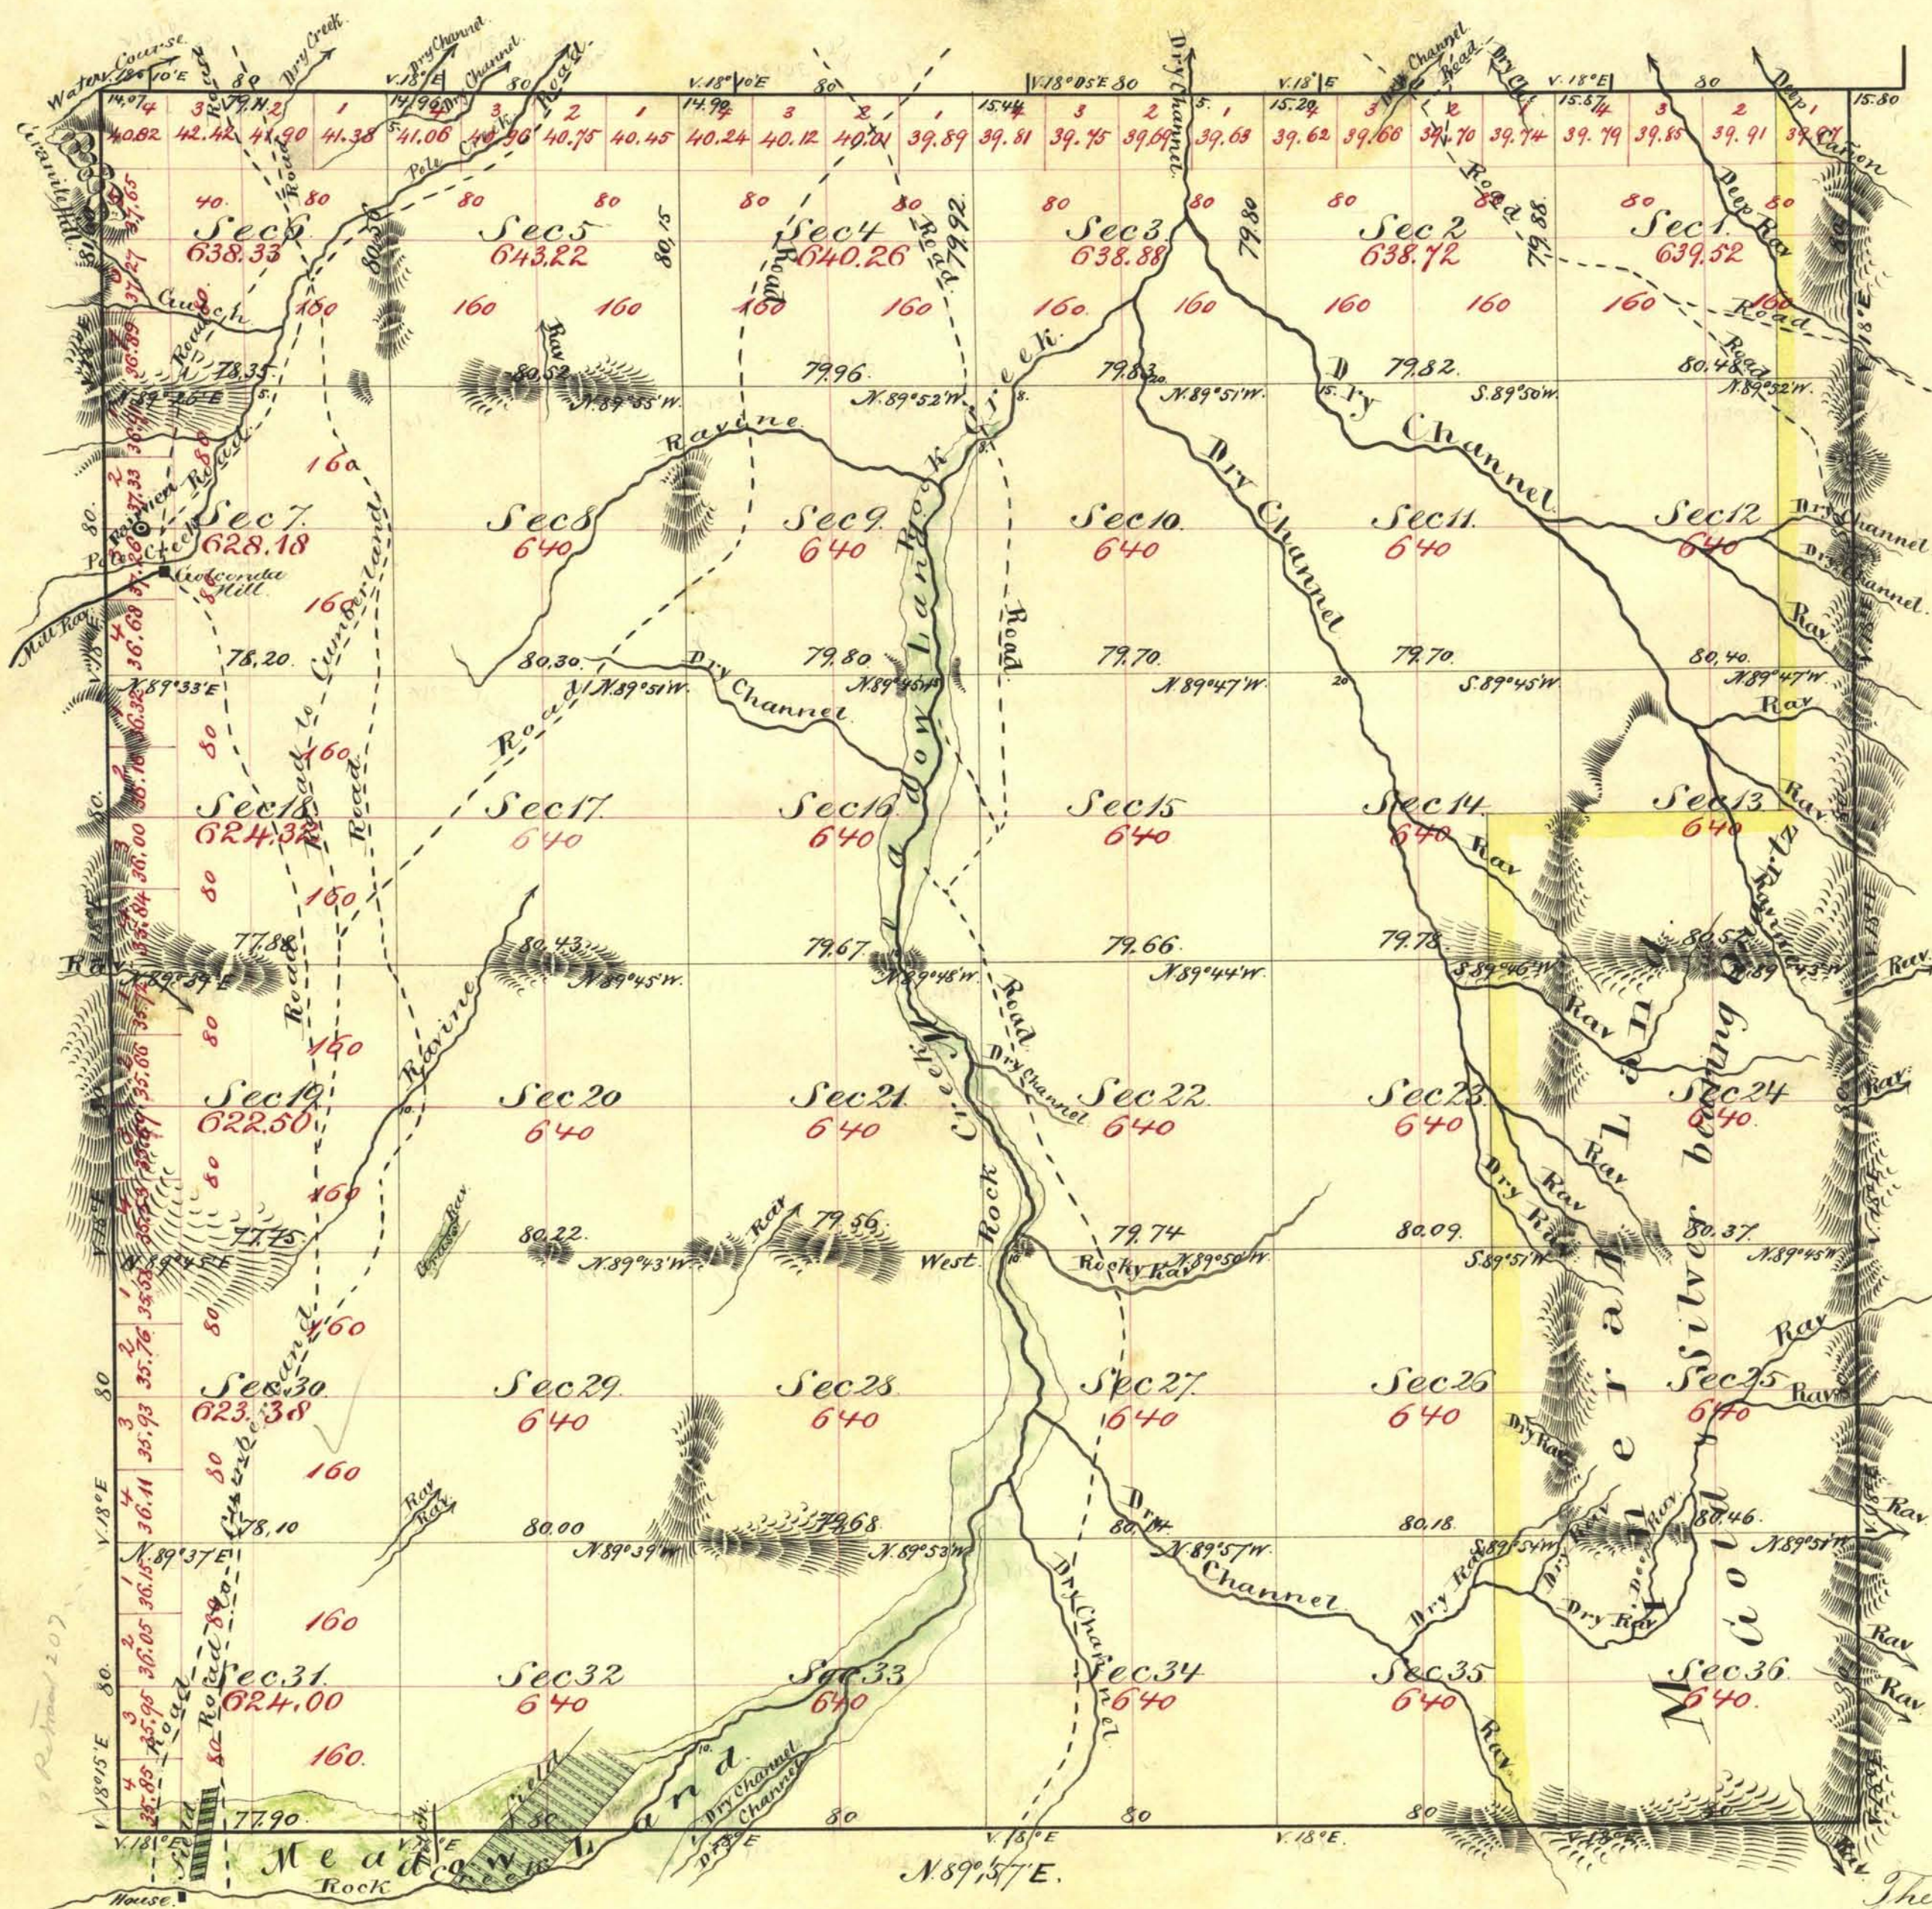

Aggregate Area of Public Land 22,961.31 Acres

Commenced October 31st 1868
Completed November 7th 1868

Subdivision lines not otherwise noted run with
a Variation of 13° E

The above Map of Township N°35 North, Range N°40 East
Mount Diablo Meridian is strictly conformable to the
field notes of the Surveys thereof on file in this Office
which have been examined and approved.
U.S. Surveyor General's Office
Virginia City Nevada
February 26th 1869.

A. R. Dafford
U.S. Surveyor Gen^l Nevada.

Surveys Designated	By whom surveyed	Date of Contract	Amount of Surveys mbs. lns. cts.	When surveyed	Pro Com.
West Boundary of Township	William Epler	July 20 th 1867	6. 01. 60.	1867	5
Rest of Township lines	A. J. Hatch	September 19 th 1868	14. 77. 90.	1868	13
Subdivision lines	" " "	" " "	58. 71. 60.	Oct 1 st to Nov 1 st 1868	1