


Supplemental Plat of Section 1 of Township N° 35 North Range N° 41 East M^t Diablo Meridian Nevada

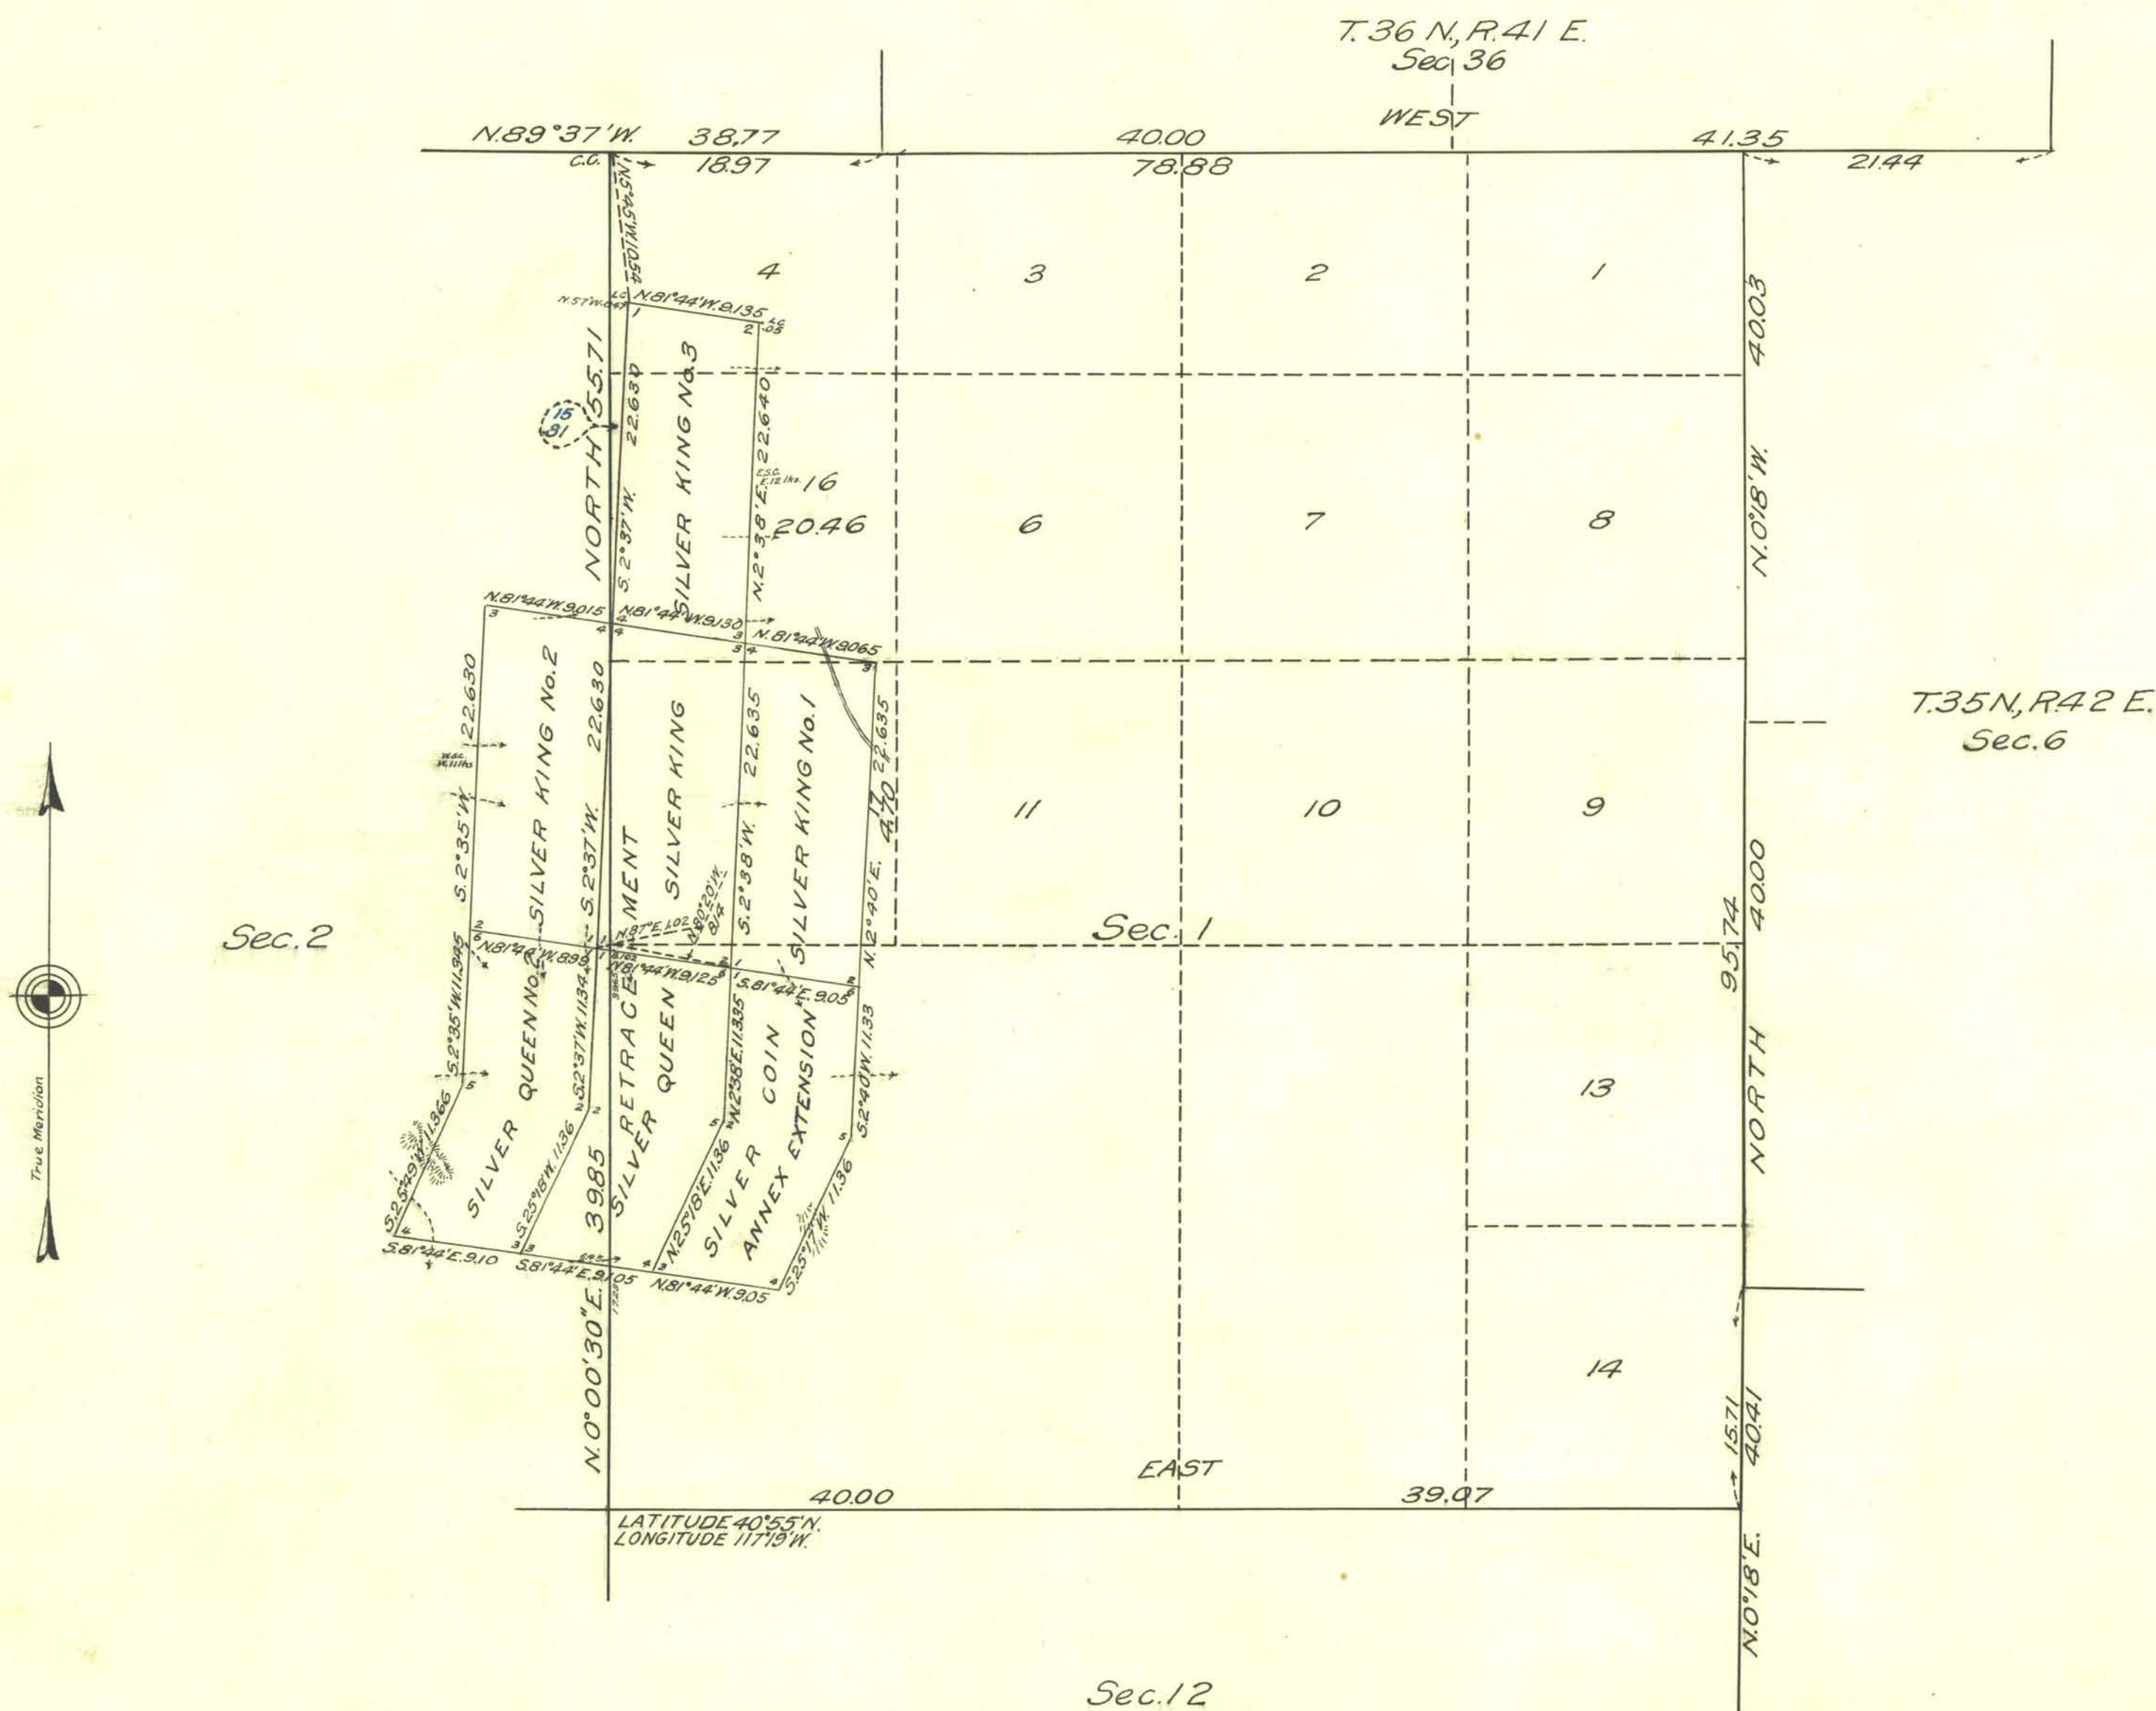

Scale 10 Chains to an Inch

LINES DESIGNATED	BY WHOM SURVEYED	GROUP NO.	DATE	MILEAGE	WHEN SURVEYED	
				MLS.	GHS.	COMPLETED
Bdy. Sec. 1 Retr.	Carl S. Swanholm	127	March 9, 1925	1	15.560	July 6, 1925
Bdrs. of Lodes	" " "	"	" " "	3	77.361	July 8, 1925
Connections	" " "	"	" " "	0	19.700	July 9, 1925

Office of U.S. Supervisor of Surveys

Denver Colorado, Nov. 22, 1926
The above supplemental plat of Section 1, Township No. 35 North Range No. 41 East of the Mount Diablo Meridian Nevada is strictly conformable to the field notes of the survey thereof which have been examined and approved.

Samuel Johnson
U.S. Supervisor of Surveys

DEPARTMENT OF THE INTERIOR
GENERAL LAND OFFICE

Washington D.C., December 18, 1926
The survey represented by this plat having been correctly executed in accordance with the requirements of law and the regulations of this office, is hereby accepted.

Phoebe Howell
Assistant Commissioner