


TOWNSHIP 35 NORTH, RANGE 42 EAST, OF THE MOUNT DIABLO MERIDIAN, NEVADA

DEPENDENT RESURVEY

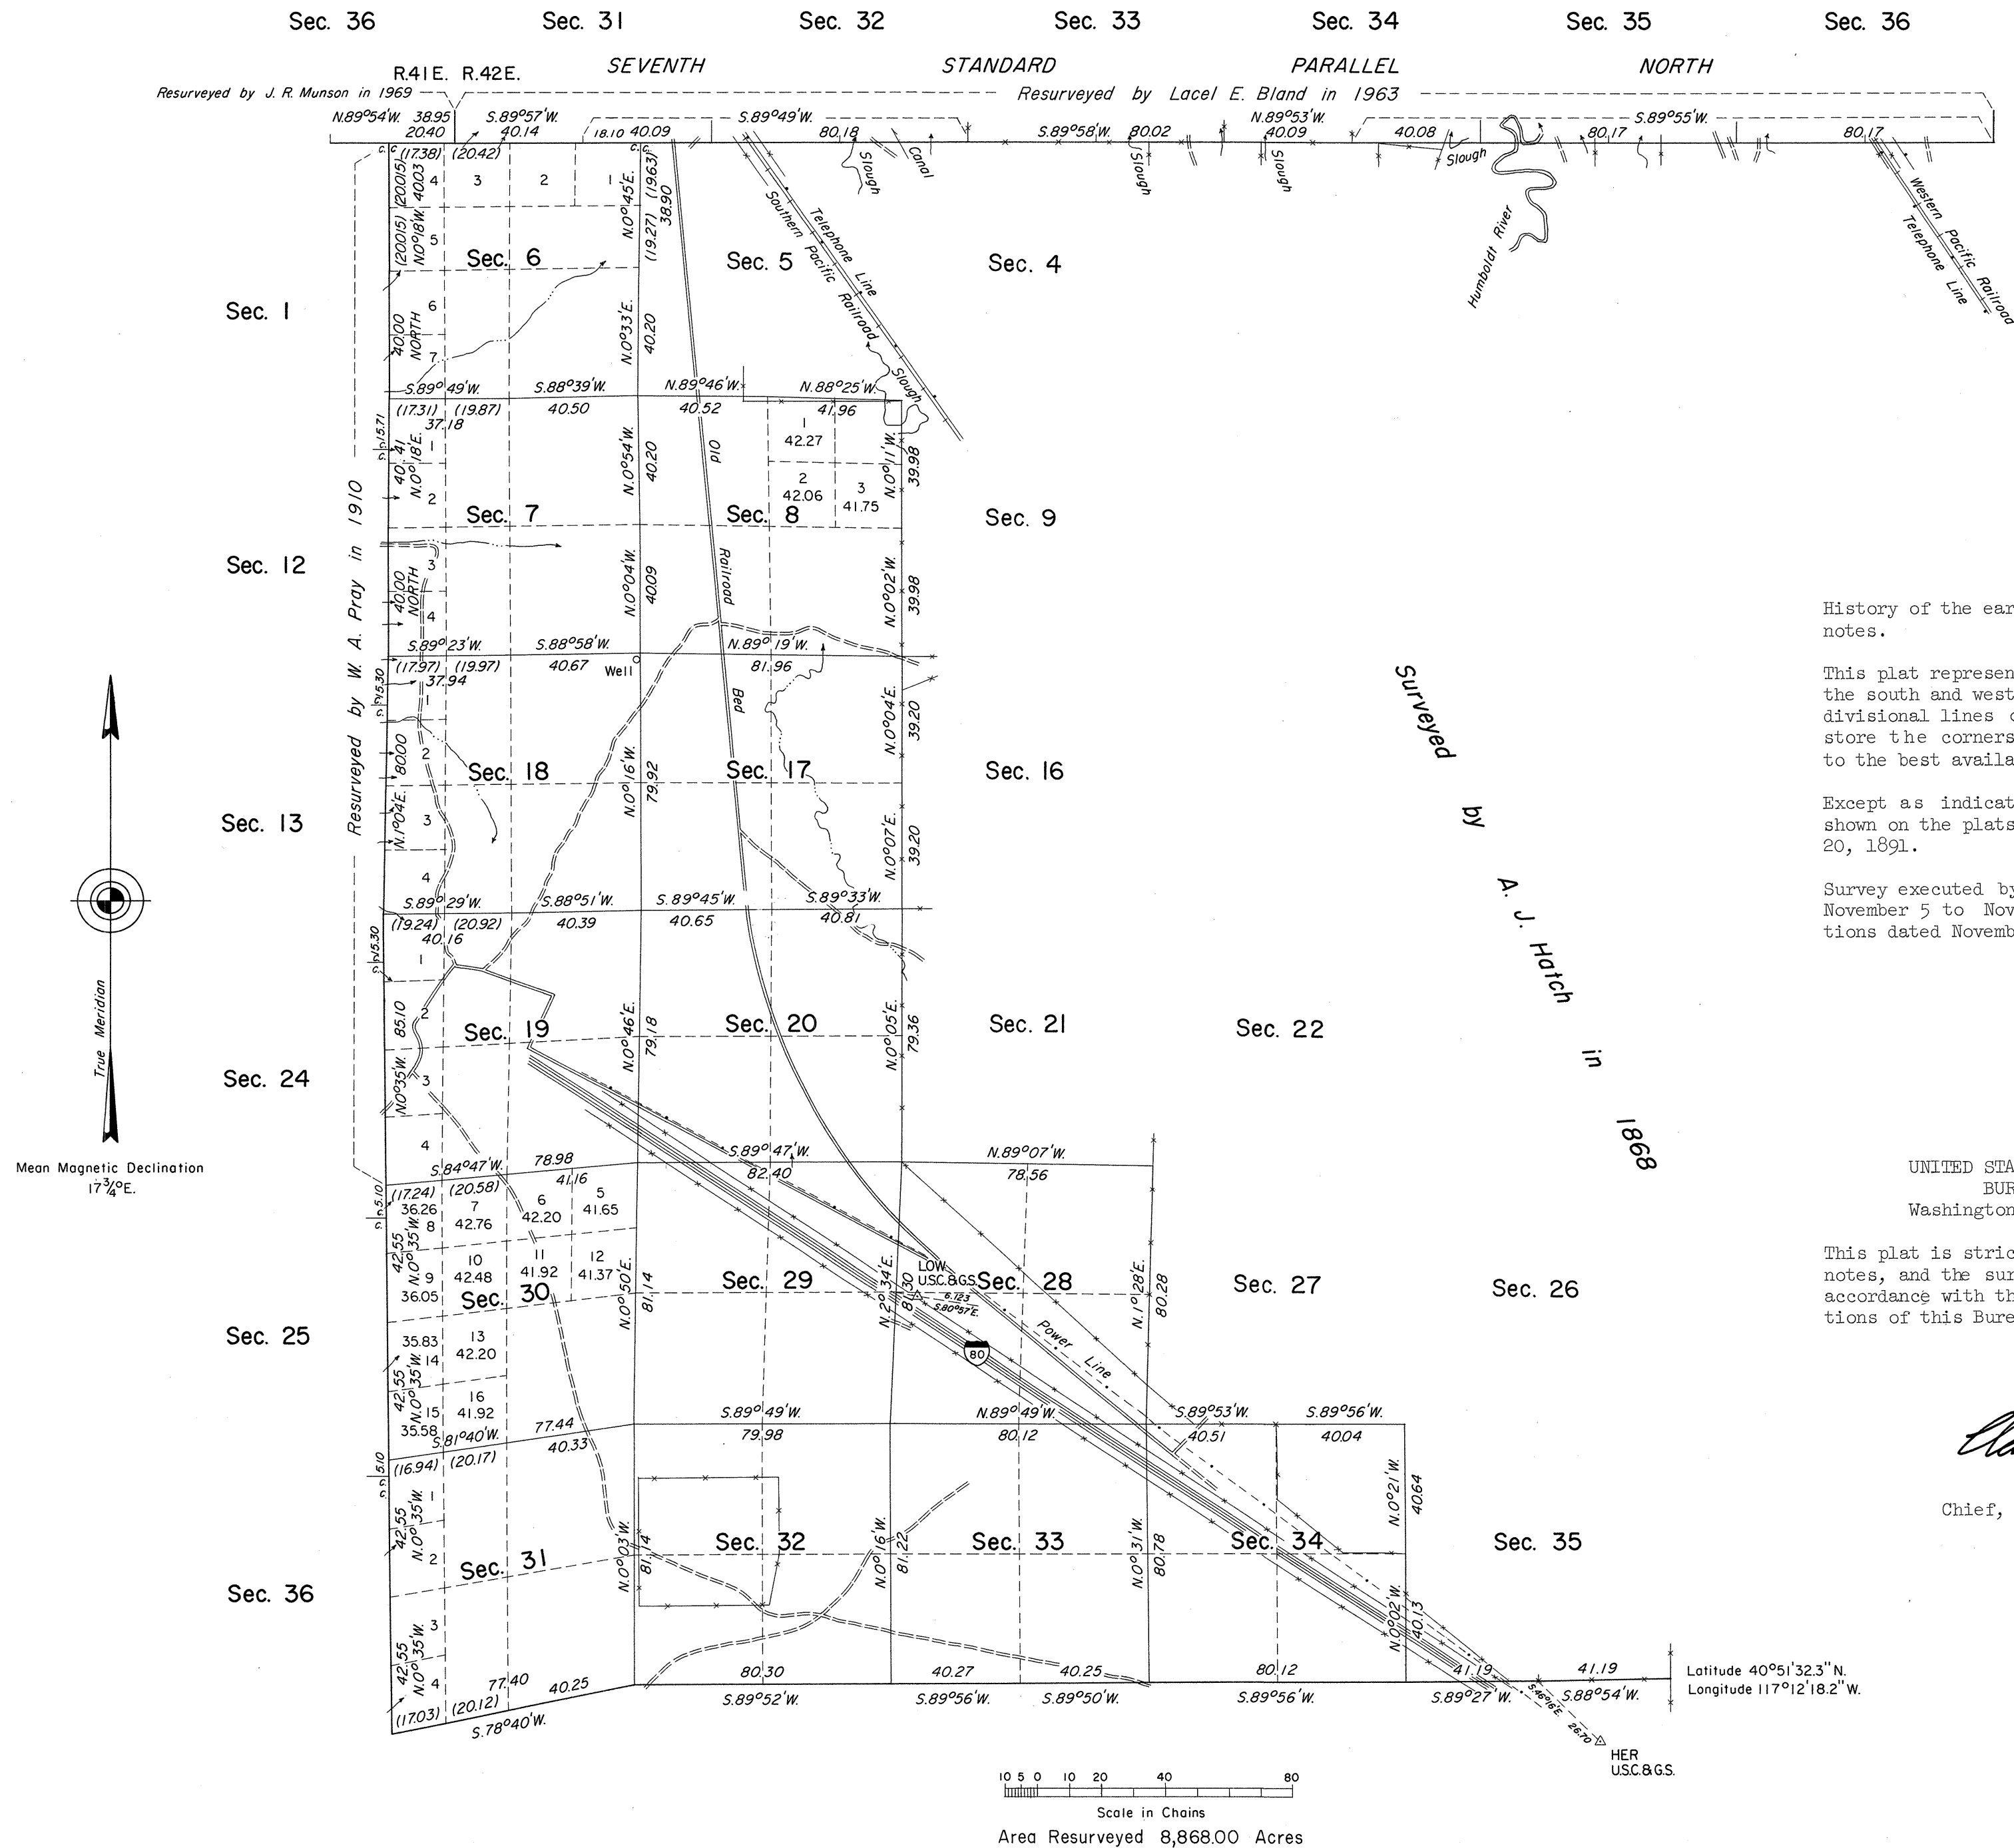

History of the earlier surveys is contained in the field notes.

This plat represents a dependent resurvey of a portion of the south and west boundaries and a portion of the subdivisional lines of T. 35 N., R. 42 E., designed to restore the corners in their original locations according to the best available evidence.

Except as indicated hereon, lottings and areas are as shown on the plats approved February 26, 1869 and January 20, 1891.

Survey executed by James R. Munson, Cadastral Surveyor, November 5 to November 28, 1969, under Special Instructions dated November 4, 1969 for Group No. 466, Nevada.

UNITED STATES DEPARTMENT OF THE INTERIOR
BUREAU OF LAND MANAGEMENT
Washington, D.C. February 3, 1972

This plat is strictly conformable to the approved field notes, and the survey, having been correctly executed in accordance with the requirements of law and the regulations of this Bureau, is hereby accepted.

For the Director

Clark L. Sumner

Chief, Division of Cadastral Survey