


Township N° 35 North. Range N° 43 East. Mount Diablo Meridian.

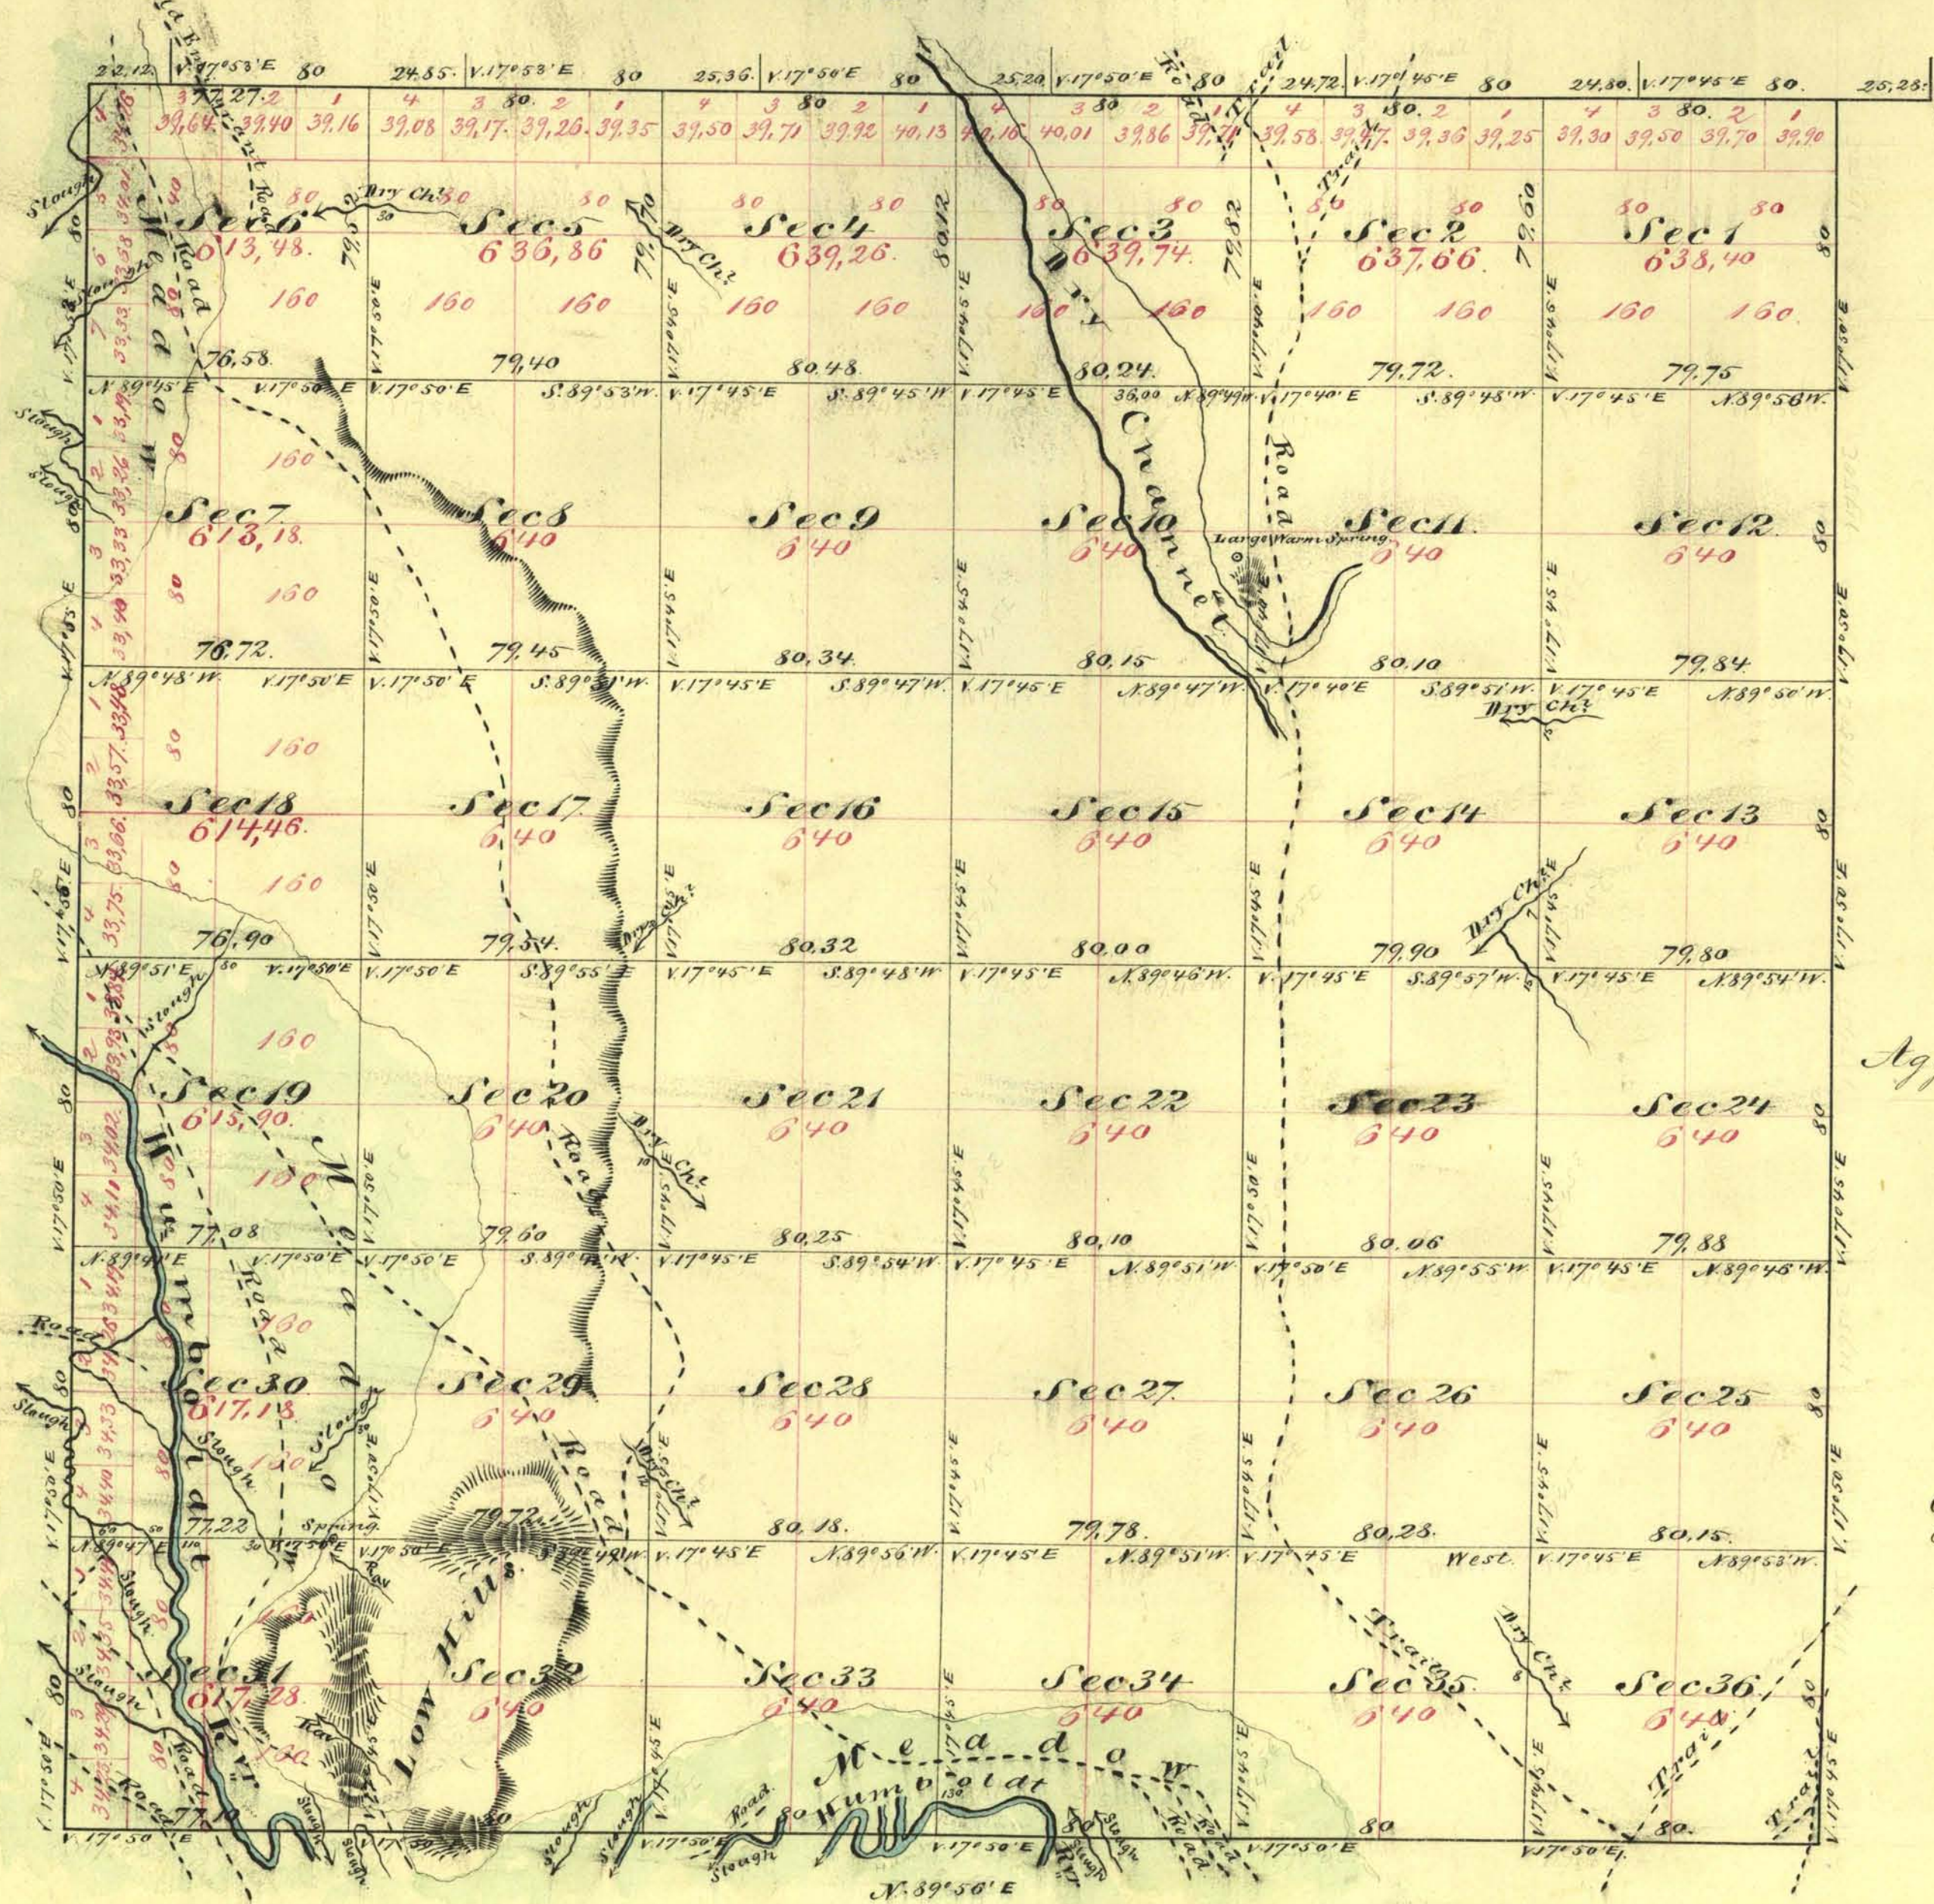

Aggregate Area of Public Land. 22,883.40 Acres

Commenced April 28th 1869.
Completed May 6th 1869.

Surveys Designated	By whom surveyed	Date of Contract	Amount of Survey in ^m _{ch} ^{sq} _{tr}	When surveyed	T. Cont.
Township lines	A. P. Hatch	Sept. 19 th 1868.	23-74-37	1868.	18
Subdivision	A. P. Hatch & J. A. Eaton	January 30 th 1869.	59-82-29	Feb. & May 1869.	23

The above Map of Township N° 35 North, Range N° 43 East Mount Diablo Meridian is strictly conformable to the field notes of the Survey hereof on file in this Office which have been examined and approved.
U.S. Surveyor General's Office
Virginia City Nevada.
May 12th 1869.

A. R. Safford