


TOWNSHIP 35 NORTH, RANGE 43 EAST, OF THE MOUNT DIABLO MERIDIAN, NEVADA

DEPENDENT RESURVEY

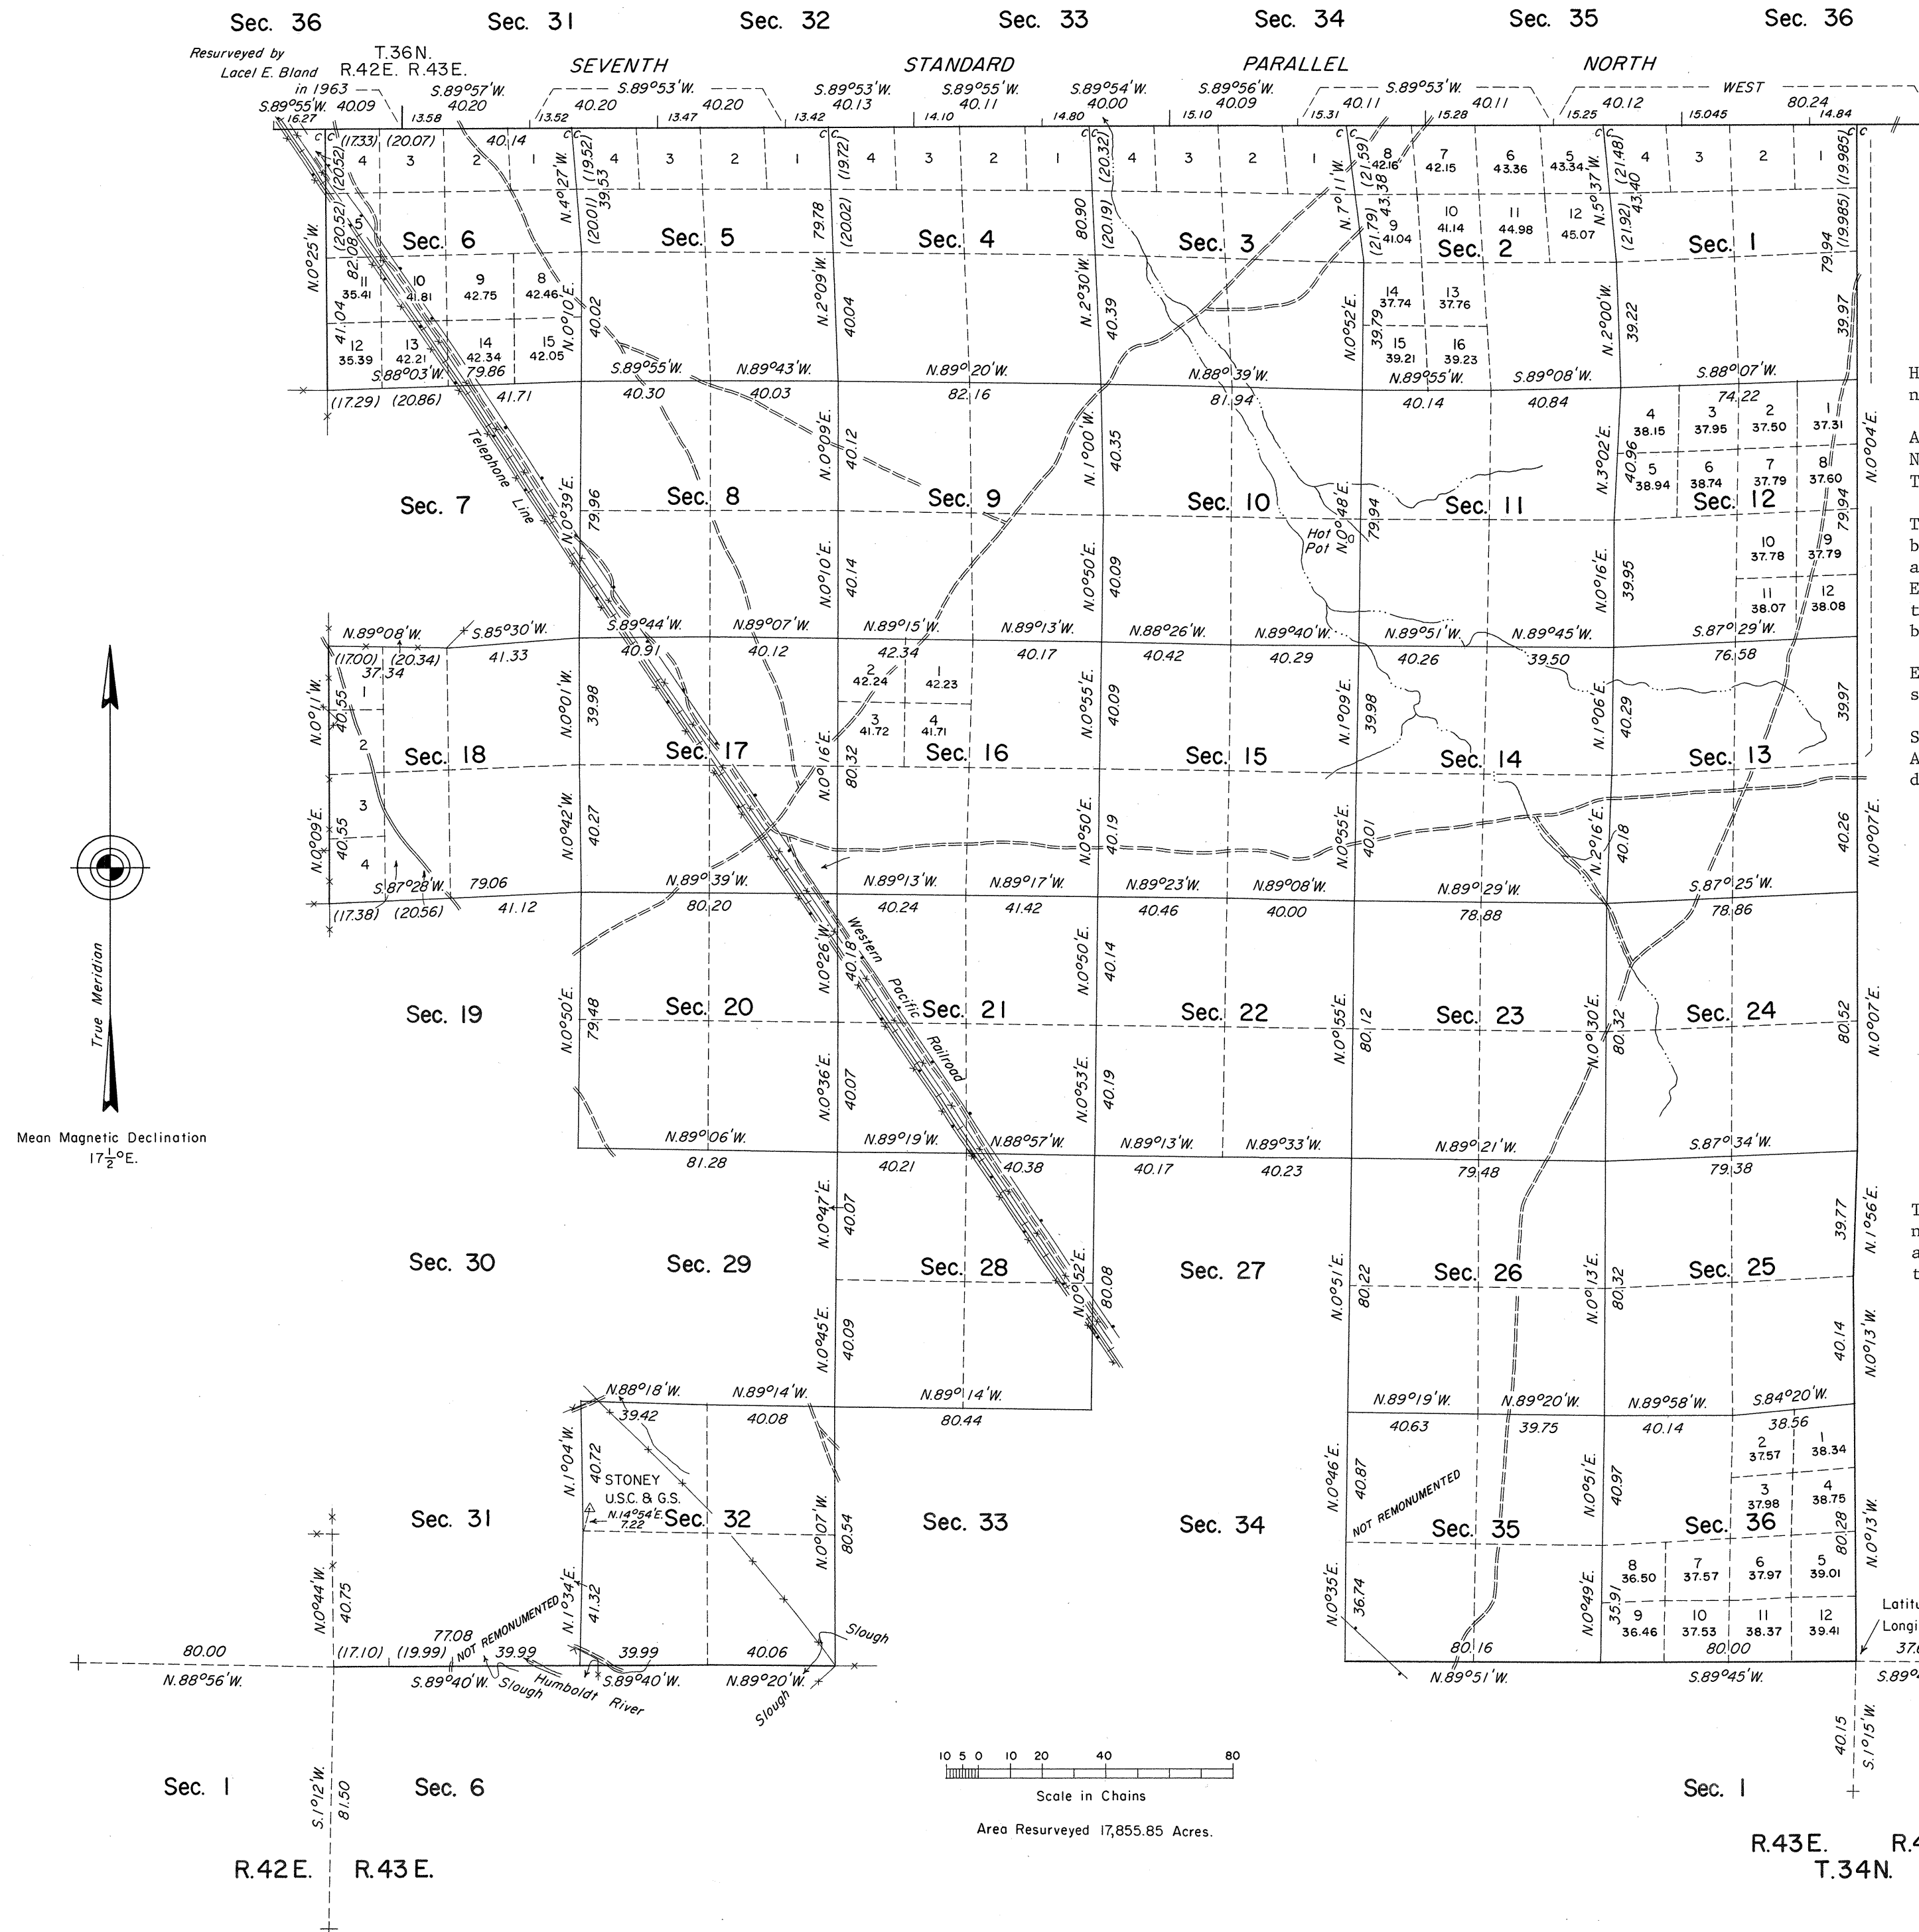

History of the earlier surveys is contained in the field notes.

A dependent resurvey of the Seventh Standard Parallel North, through R. 43 E. was executed concurrently under T. 36 N., R. 43 E., of this group.

This plat represents a dependent resurvey of the east boundary, portions of the south and west boundaries and a portion of the subdivisional lines of T. 35 N., R. 43 E., Mount Diablo Meridian, Nevada, designed to restore the corners in their original locations according to the best available evidence.

Except as indicated hereon, lottings and areas are as shown on the plat approved May 12, 1869.

Survey executed by James R. Munson, Cadastral Surveyor, August 3 to September 23, 1970, under Special Instructions dated July 13, 1970 for Group No. 472, Nevada.

UNITED STATES DEPARTMENT OF THE INTERIOR
BUREAU OF LAND MANAGEMENT
Washington, D.C. April 3, 1972

This plat is strictly conformable to the approved field notes, and the survey, having been correctly executed in accordance with the requirements of law and the regulations of this Bureau, is hereby accepted.

For the Director

Clark F. Summ

Chief, Division of Cadastral Survey