


Township N^o 35 North

Range N^o 44 East

Mount Diablo Meridian

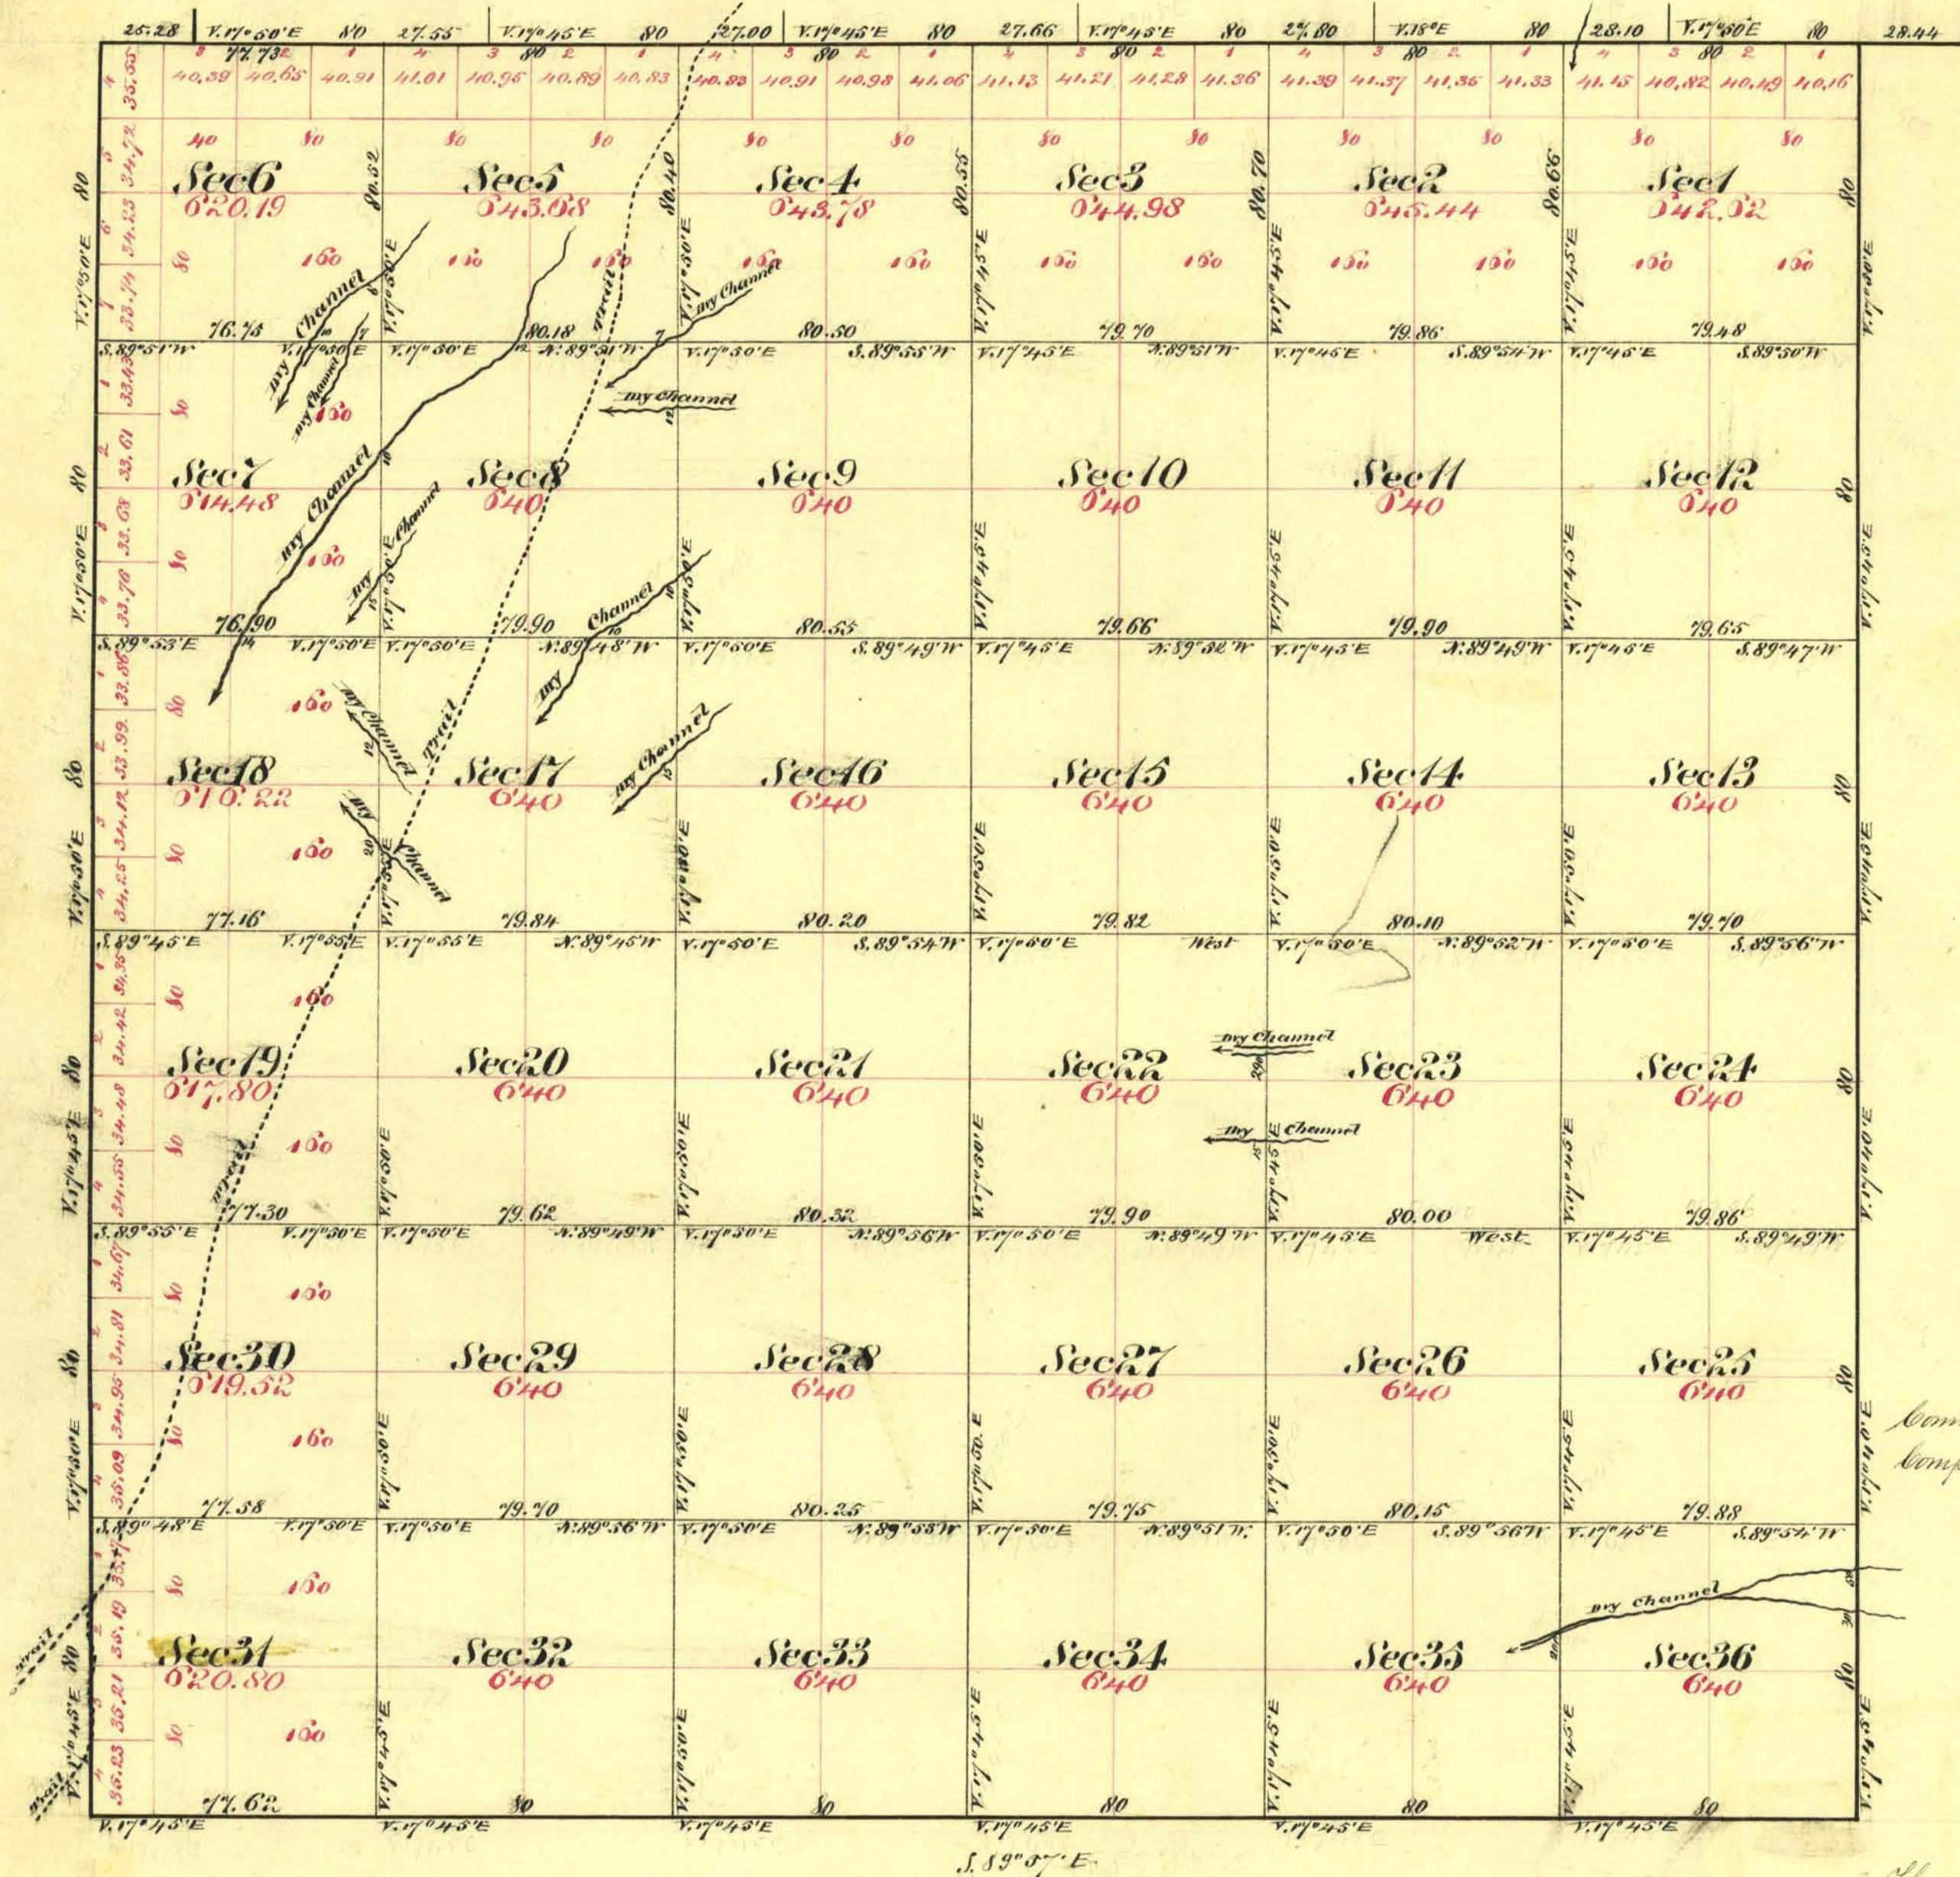

Aggregate Area of Public Land 22,929.52 Acres

Commenced April 17th 1869
Completed " 26th "

Surveys Designated	By Whom Surveyed	Date of Contract	Amount of Survey Puls chs. lks	When Surveyed	Acres
North & West Boundary of Sp	A. S. Hatch	September 19 th 1868	12. 00. 00	1868	18
Rest of Township lines	A. S. Hatch & H. Eaton	January 30 th 1869	11. 77. 62	1869	23
Subdivision lines	" " " "	" " "	59. 66. 99	April 1869	1

The above Map of Township N^o 35 North Range N^o 44 East Mount Diablo Meridian is strictly conformable to the field notes of the surveys thereof on file in this office which have been examined and approved.
U. S. Surveyor General's Office
Virginia City Nevada
May 12th 1869.