


M^tDiablo Meridian

G *f* *F* *e* *E* *d* *D* *c* *C* *b*

SEVENTH STANDARD PARALLEL NORTH.

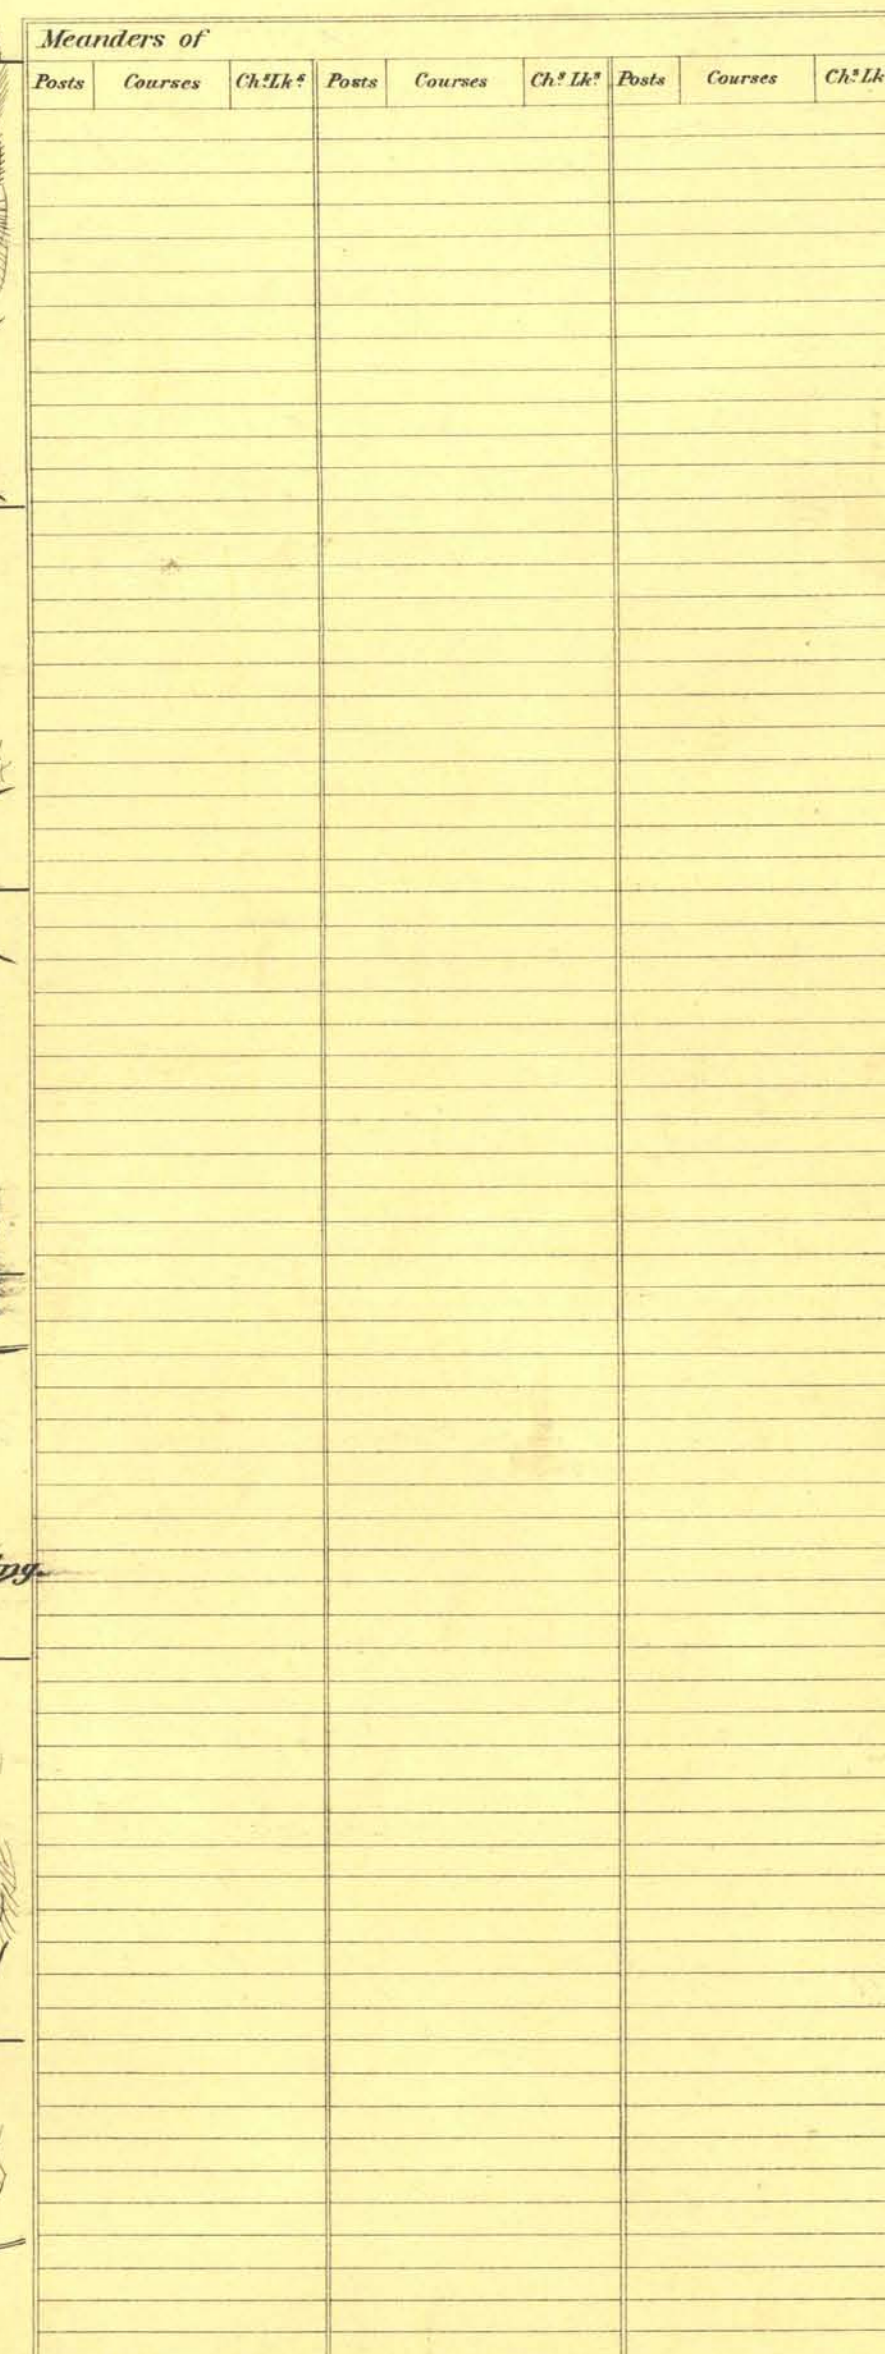

Total number of Acres 9203.98

Surveys Designated	By Whom Surveyed	Date of Contract	Amount of Surveys M. Ch. Lk.	When Surveyed	N ^o of Contract.
Township lines	A. B. Maxson.	June 6 th 1894		1894	204
Subdivisions	"	"	22 56 90	"	"
Connections.	"	"	50. 20	"	"
Standard	"	"	1. 00 00	"	"

The above Map of Township 1.^o 35 North of Range 1.^o 59 East,
McDiablo Meridian, Nevada, is strictly conformable to the field
notes of the survey thereof on file in this Office, which have been examined and approved.
Surveyor General's Office.
Reno Nev. Dec 28. 1894

Clayton T. Delphnap
Sur. Gen.