


TOWNSHIP N° 35 NORTH RANGE N° 64 EAST MOUNT DIABLO MERIDIAN

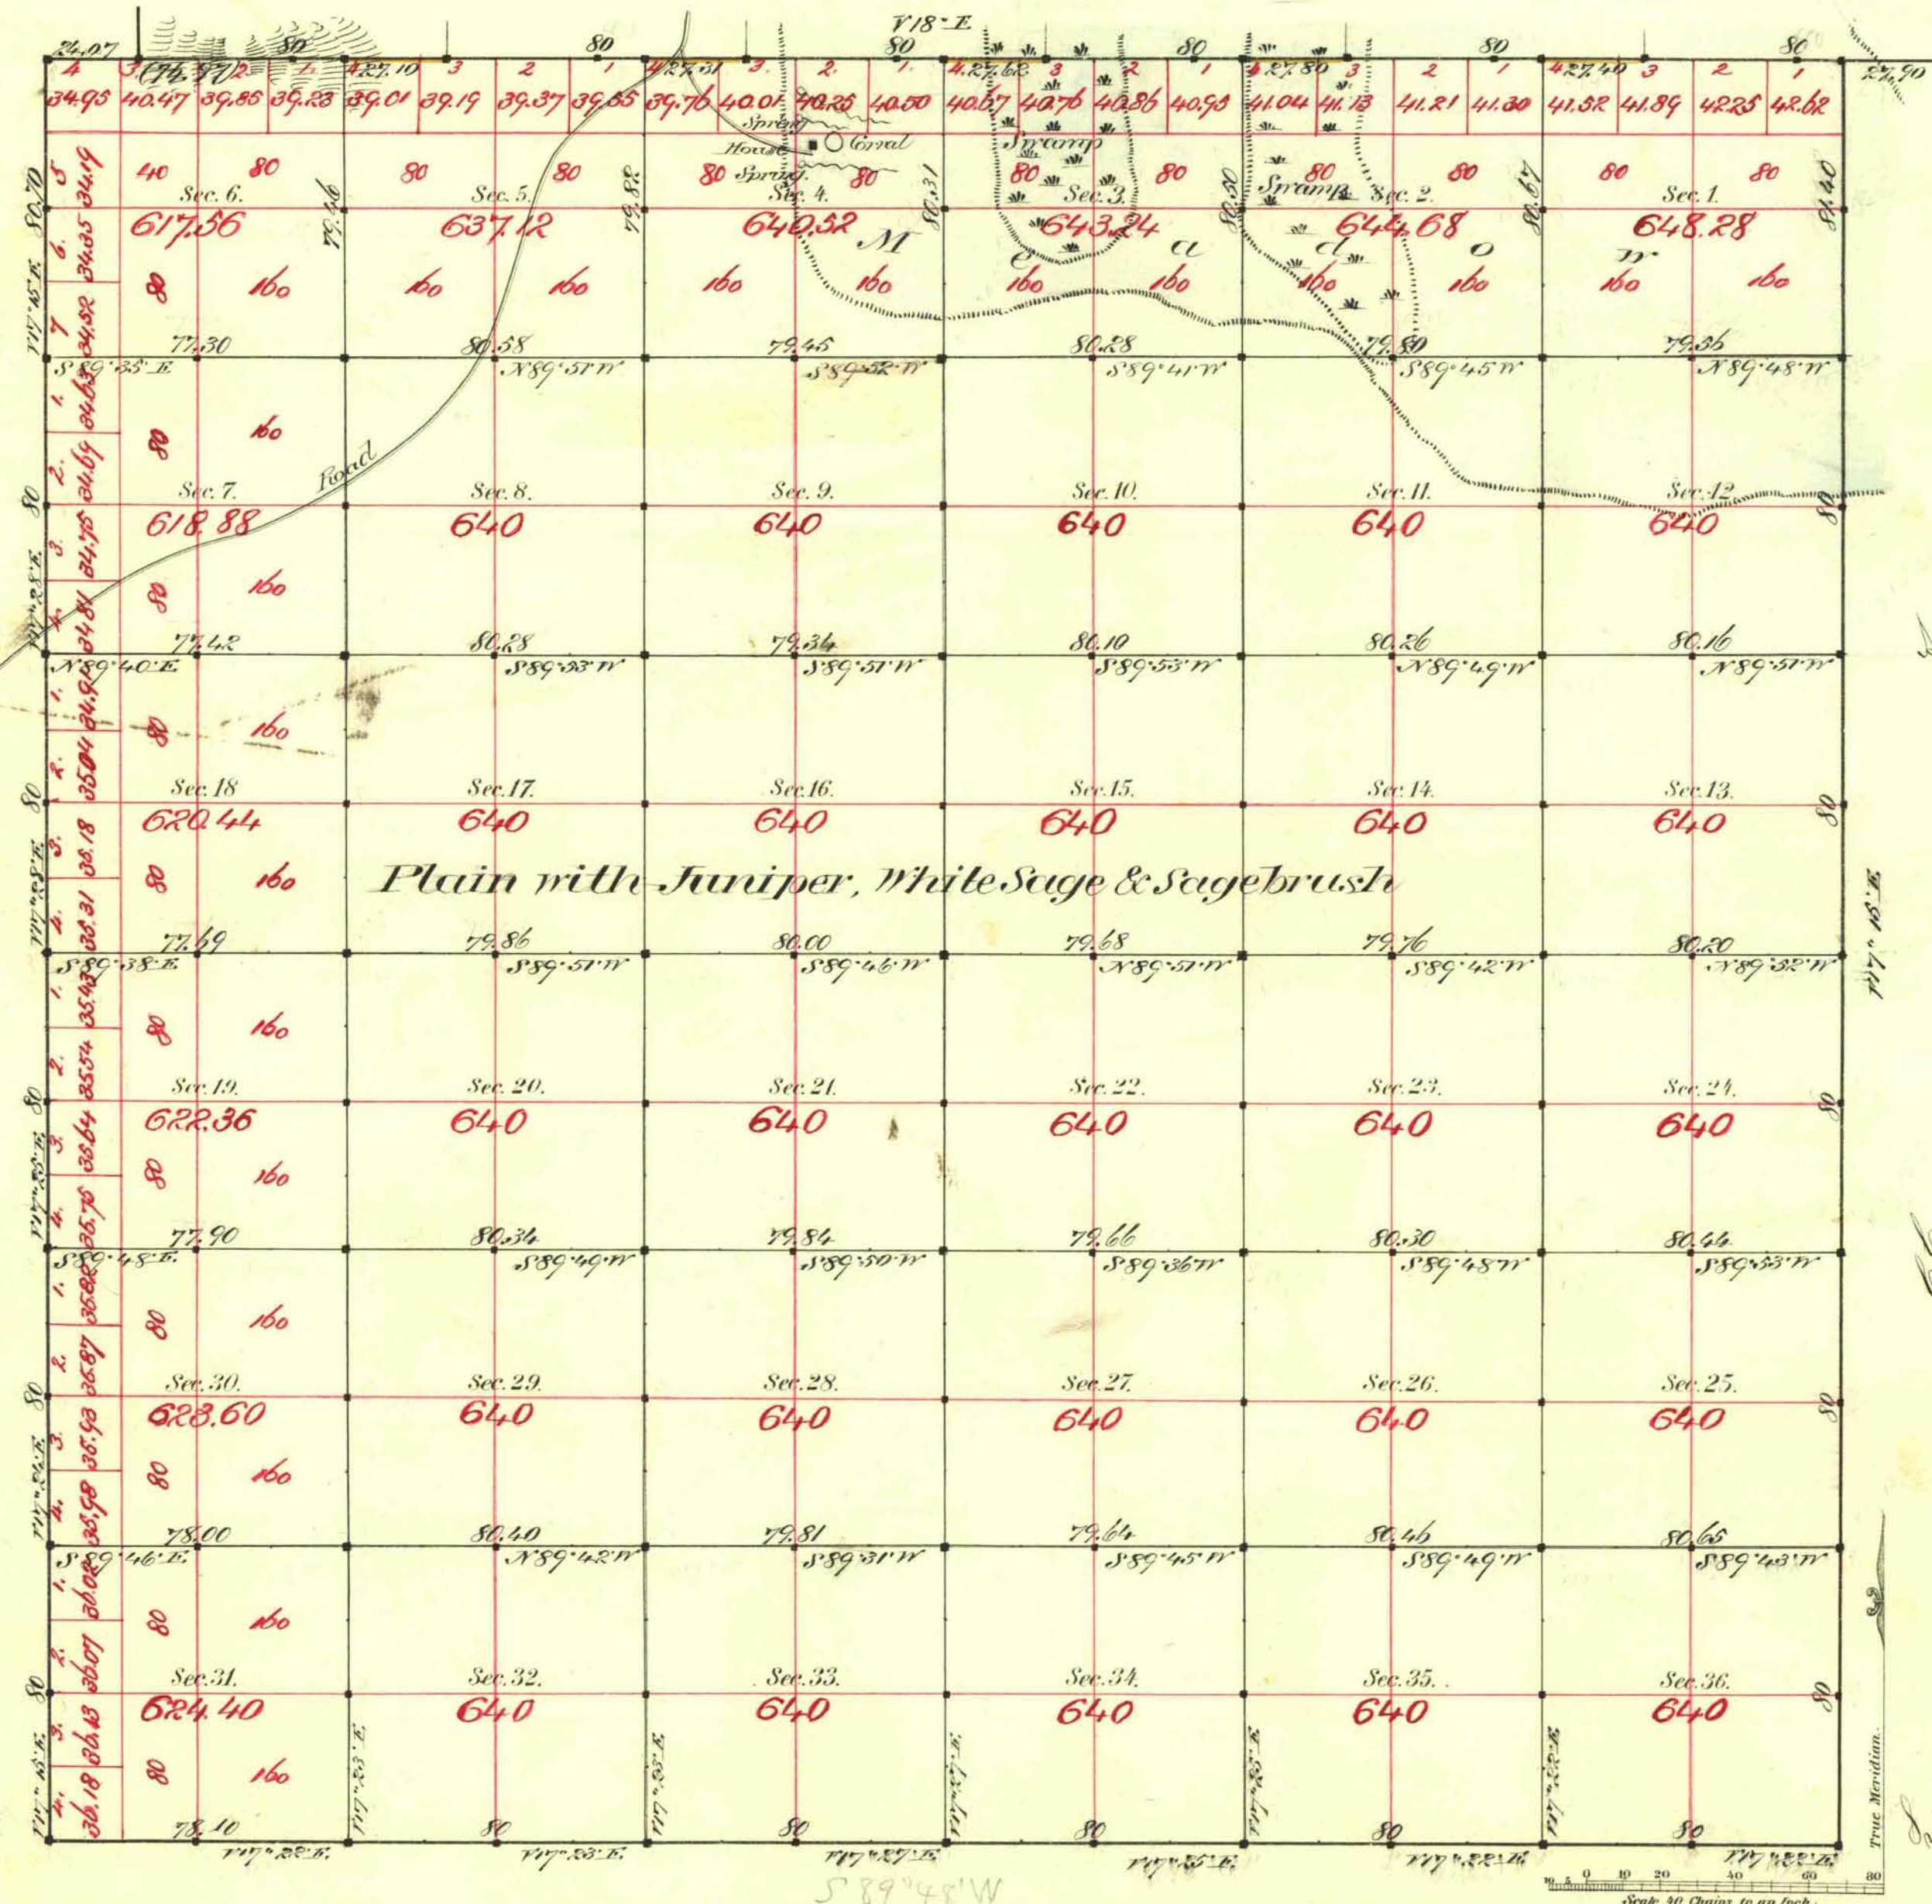

Survey Designated	By Whom Surveyed	Date of Contract	Amount of Survey	When Surveyed	7° Con
N. 1/2 Sec. 1	Boatman & Clark	Dec. 1 st 1879	1/2 Sec. 1	1879	9.81
Rest of Sp. line	Boatman & Clark	" 6 th 1880	18-00-20	1880-1881	10.5
Subdivisions of	"	"	39-69-92	Jan 1881	"
Conveyance of	"	"	1-57-23	"	"

The above Map of Township N° 35 North of Range N° 64 East
Mt Diablo Meridian is strictly conformable to the field
notes of the survey thereof on file in this Office, which have been examined and approved.

Surveyor General's Office.
Virginia City, Nev.
March 9th 1881

Sur. Gen. Mr.