

TOWNSHIP 35 NORTH, RANGE 64 EAST, OF THE MOUNT DIABLO MERIDIAN, NEVADA

DEPENDENT RESURVEY

Sec. 36

Sec. 31


Sec. 32

Sec. 33

Sec. 34

Sec. 35

Sec. 36

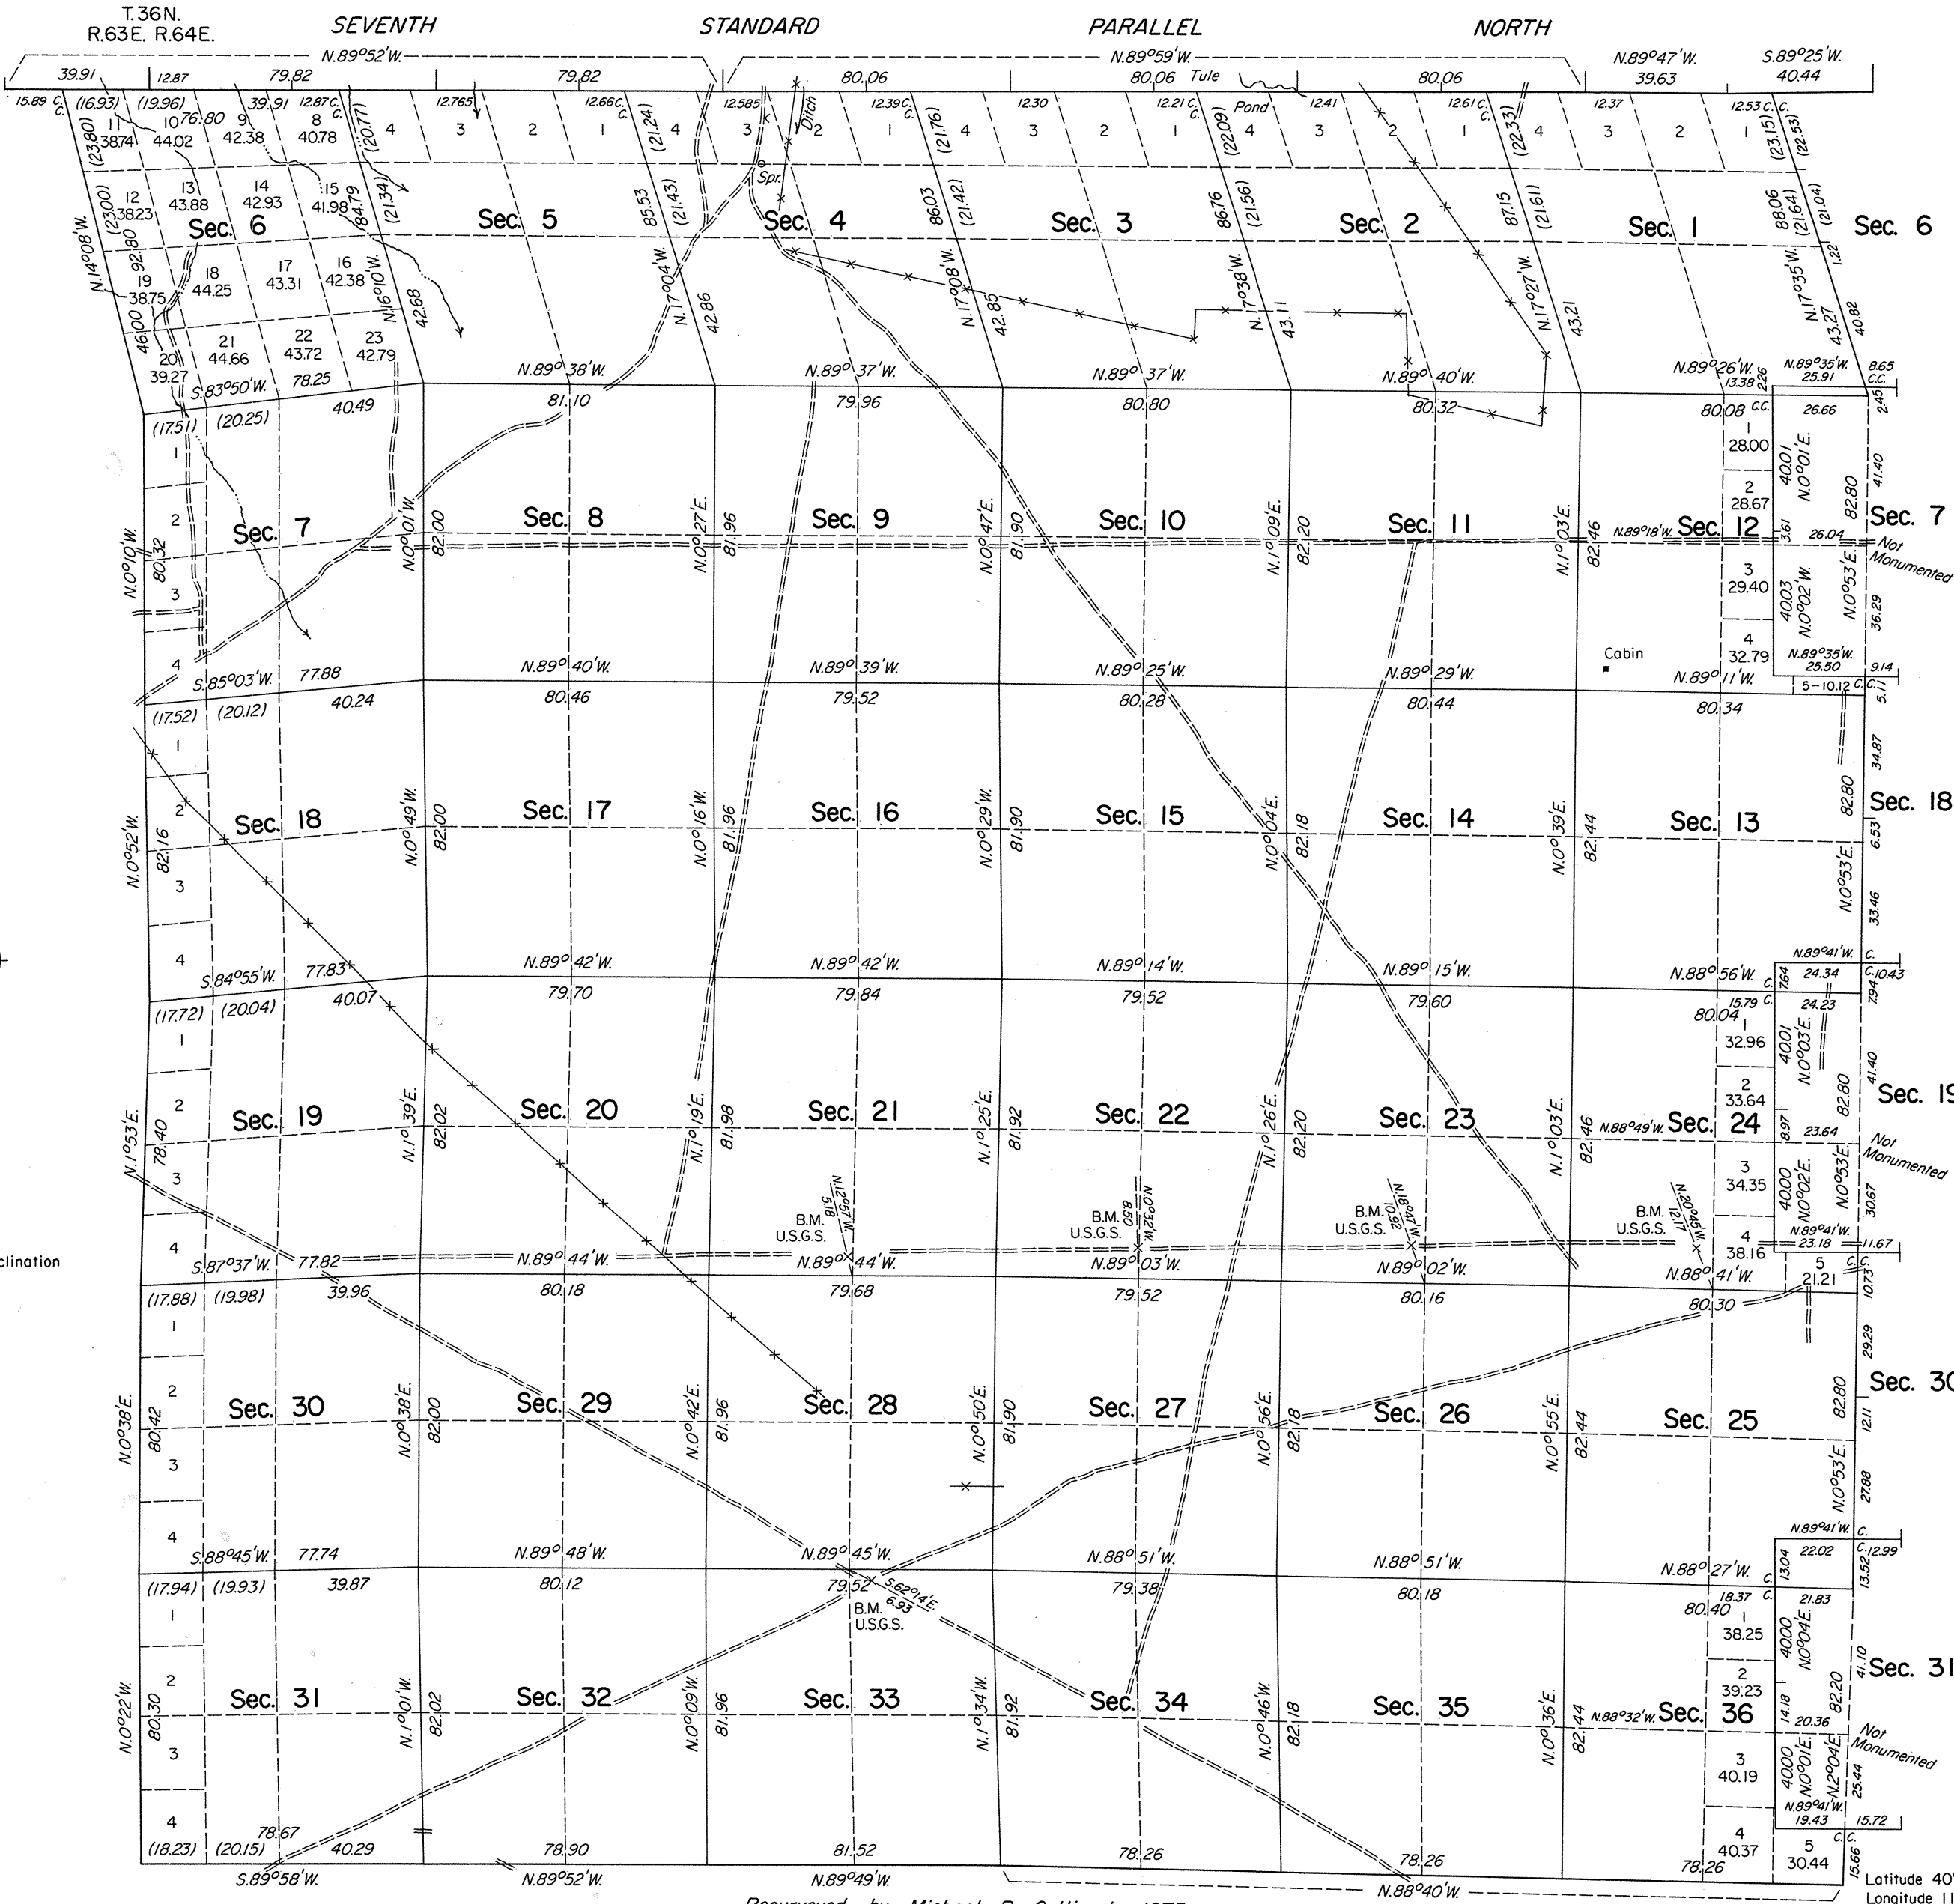

A history of surveys is contained in the field notes.

A dependent resurvey of the Seventh Standard Parallel North, through a portion of R. 63 E. and through R. 64 E. was executed under T. 36 N., R. 63 E. and T. 36 N., R. 64 E., respectively, of this group. A retracement and partial reestablishment of the west boundary of T. 35 N., R. 65 E., was executed under T. 35 N., R. 65 E., of this group.

This plat represents a retracement and partial reestablishment of the east boundary and a dependent resurvey of the west boundary and subdivisional lines of T. 35 N., R. 64 E., Mount Diablo Meridian, Nevada, designed to restore the corners in their true original locations according to the best available evidence.

Lottings and areas, except as shown hereon, are as shown on the plat approved March 9, 1881.

Survey executed by Michael R. Collie, Cadastral Surveyor, April 1 to October 8, 1976, under Special Instructions dated March 22, 1976, and Supplemental Special Instructions dated September 23, 1976, for Group No. 533, Nevada.


UNITED STATES DEPARTMENT OF THE INTERIOR
BUREAU OF LAND MANAGEMENT
Washington, D.C. March 27, 1978

This plat is strictly conformable to the approved field notes, and the survey, having been correctly executed in accordance with the requirements of law and the regulations of this Bureau, is hereby accepted.

For the Director

Bernard W. Fox
Chief, Division of Cadastral Survey

Resurveyed by Michael R. Collie in 1975

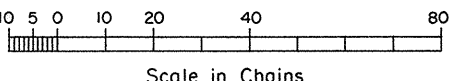

Latitude 40°51'43"N.
Longitude 114°40'46"W.