


TOWNSHIP N° 35 NORTH RANGE N° 66 EAST MOUNT DIABLO MERIDIAN

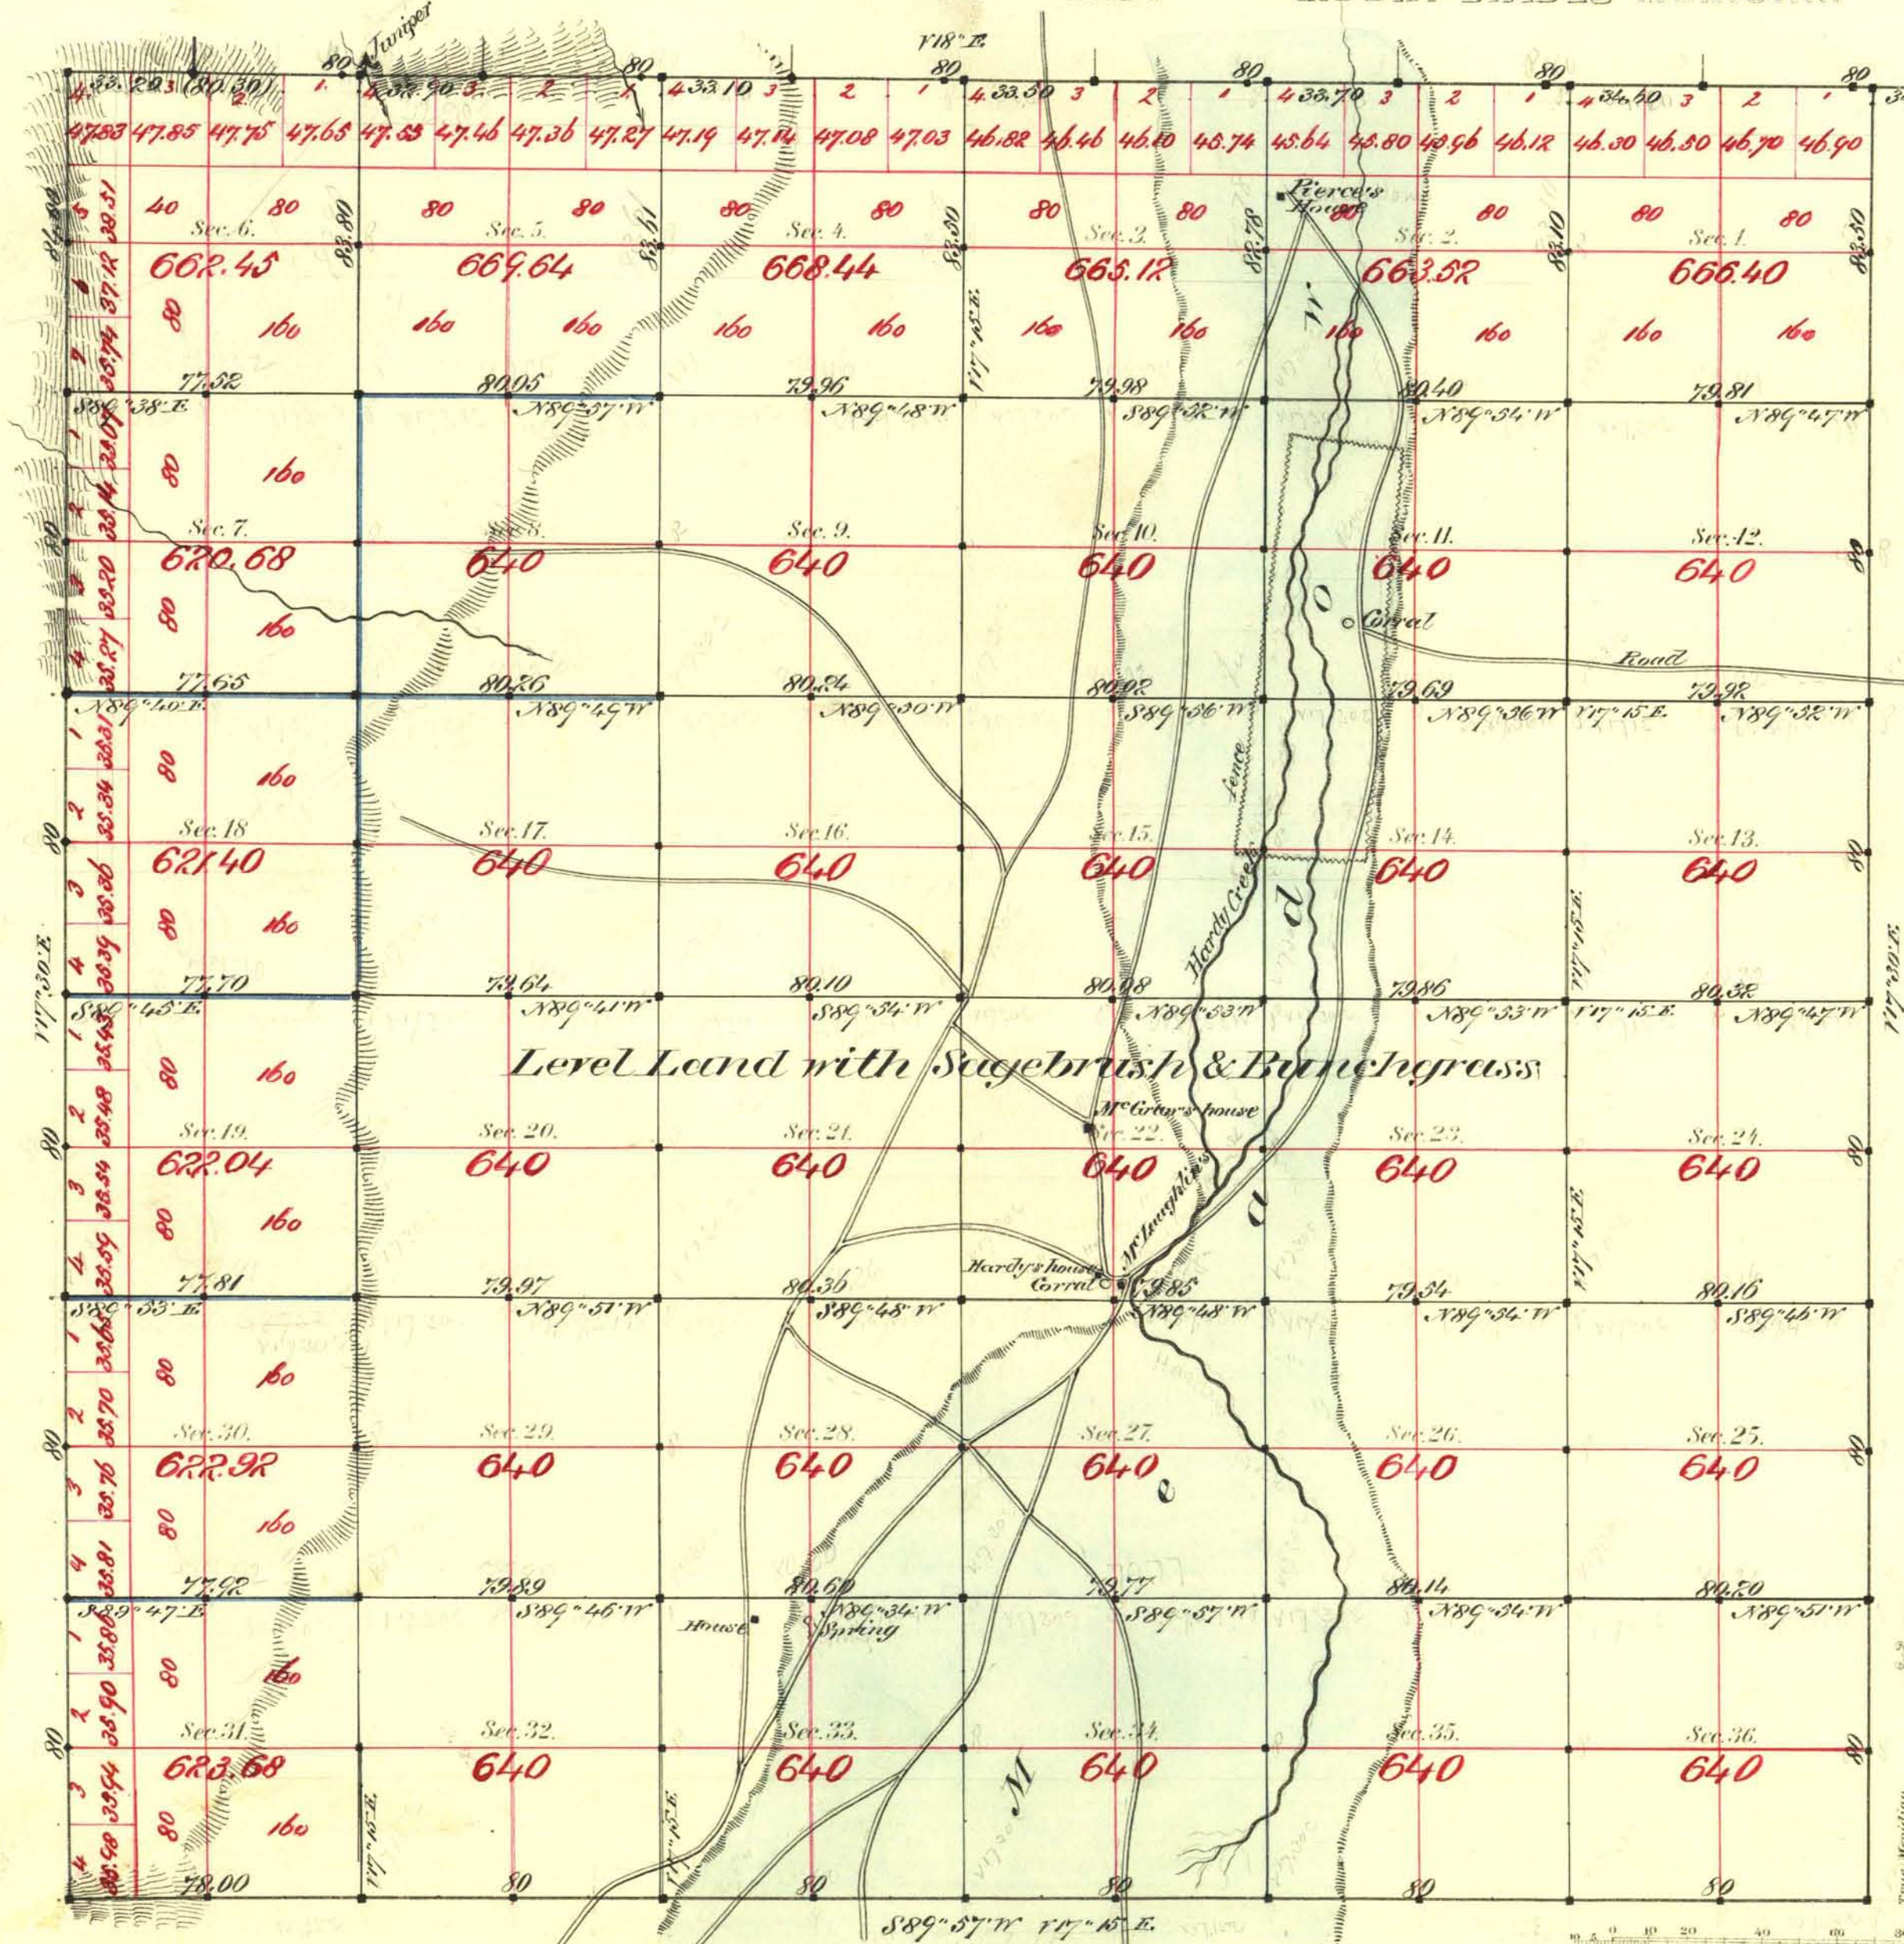

Aggregate Area of Public Land Surveyed 23,106.22 Ac.

Commenced March 3rd 1881
Completed " 9th "

Subdivision run with a Variation of 1° 30' East.

Survey Designated	By Whom Surveyed	Date of Contract	Amount of Survey	When Surveyed	7th Con.
N. 1/2 Sec. 1, 2, 3, 4, 5, 6, 7, 8, 9, 10, 11, 12, 13, 14, 15, 16, 17, 18, 19, 20, 21, 22, 23, 24, 25, 26, 27, 28, 29, 30, 31, 32, 33, 34, 35, 36	Boaden & Carter	Dec. 1st 1880	24 - 00 - 00	1880	92
Subdivision Block 10	Boaden & Carter	January 23rd 1881	18 - 05 - 30	1881	112
Boaden & Carter	"	"	32 - 14 - 81	March "	"
"	"	"	7 - 11 - 39	"	"
Boaden & Carter	"	"	2 - 07 - 80	"	"

The above Map of Township N° 35 North of Range N° 66 East Mt Diablo Meridian is strictly conformable to the field notes of the survey thereof on file in this Office, which have been examined and approved.
Surveyor General's Office,
Virginia City Nev.
April 23rd 1881
C. A. Davis
Sur. Gen. Nev.