


TOWNSHIP 35 NORTH, RANGE 66 EAST, OF THE MOUNT DIABLO MERIDIAN, NEVADA

DEPENDENT RESURVEY

Sec. 36 Sec. 31 Sec. 32 Sec. 33 Sec. 34 Sec. 35 Sec. 36

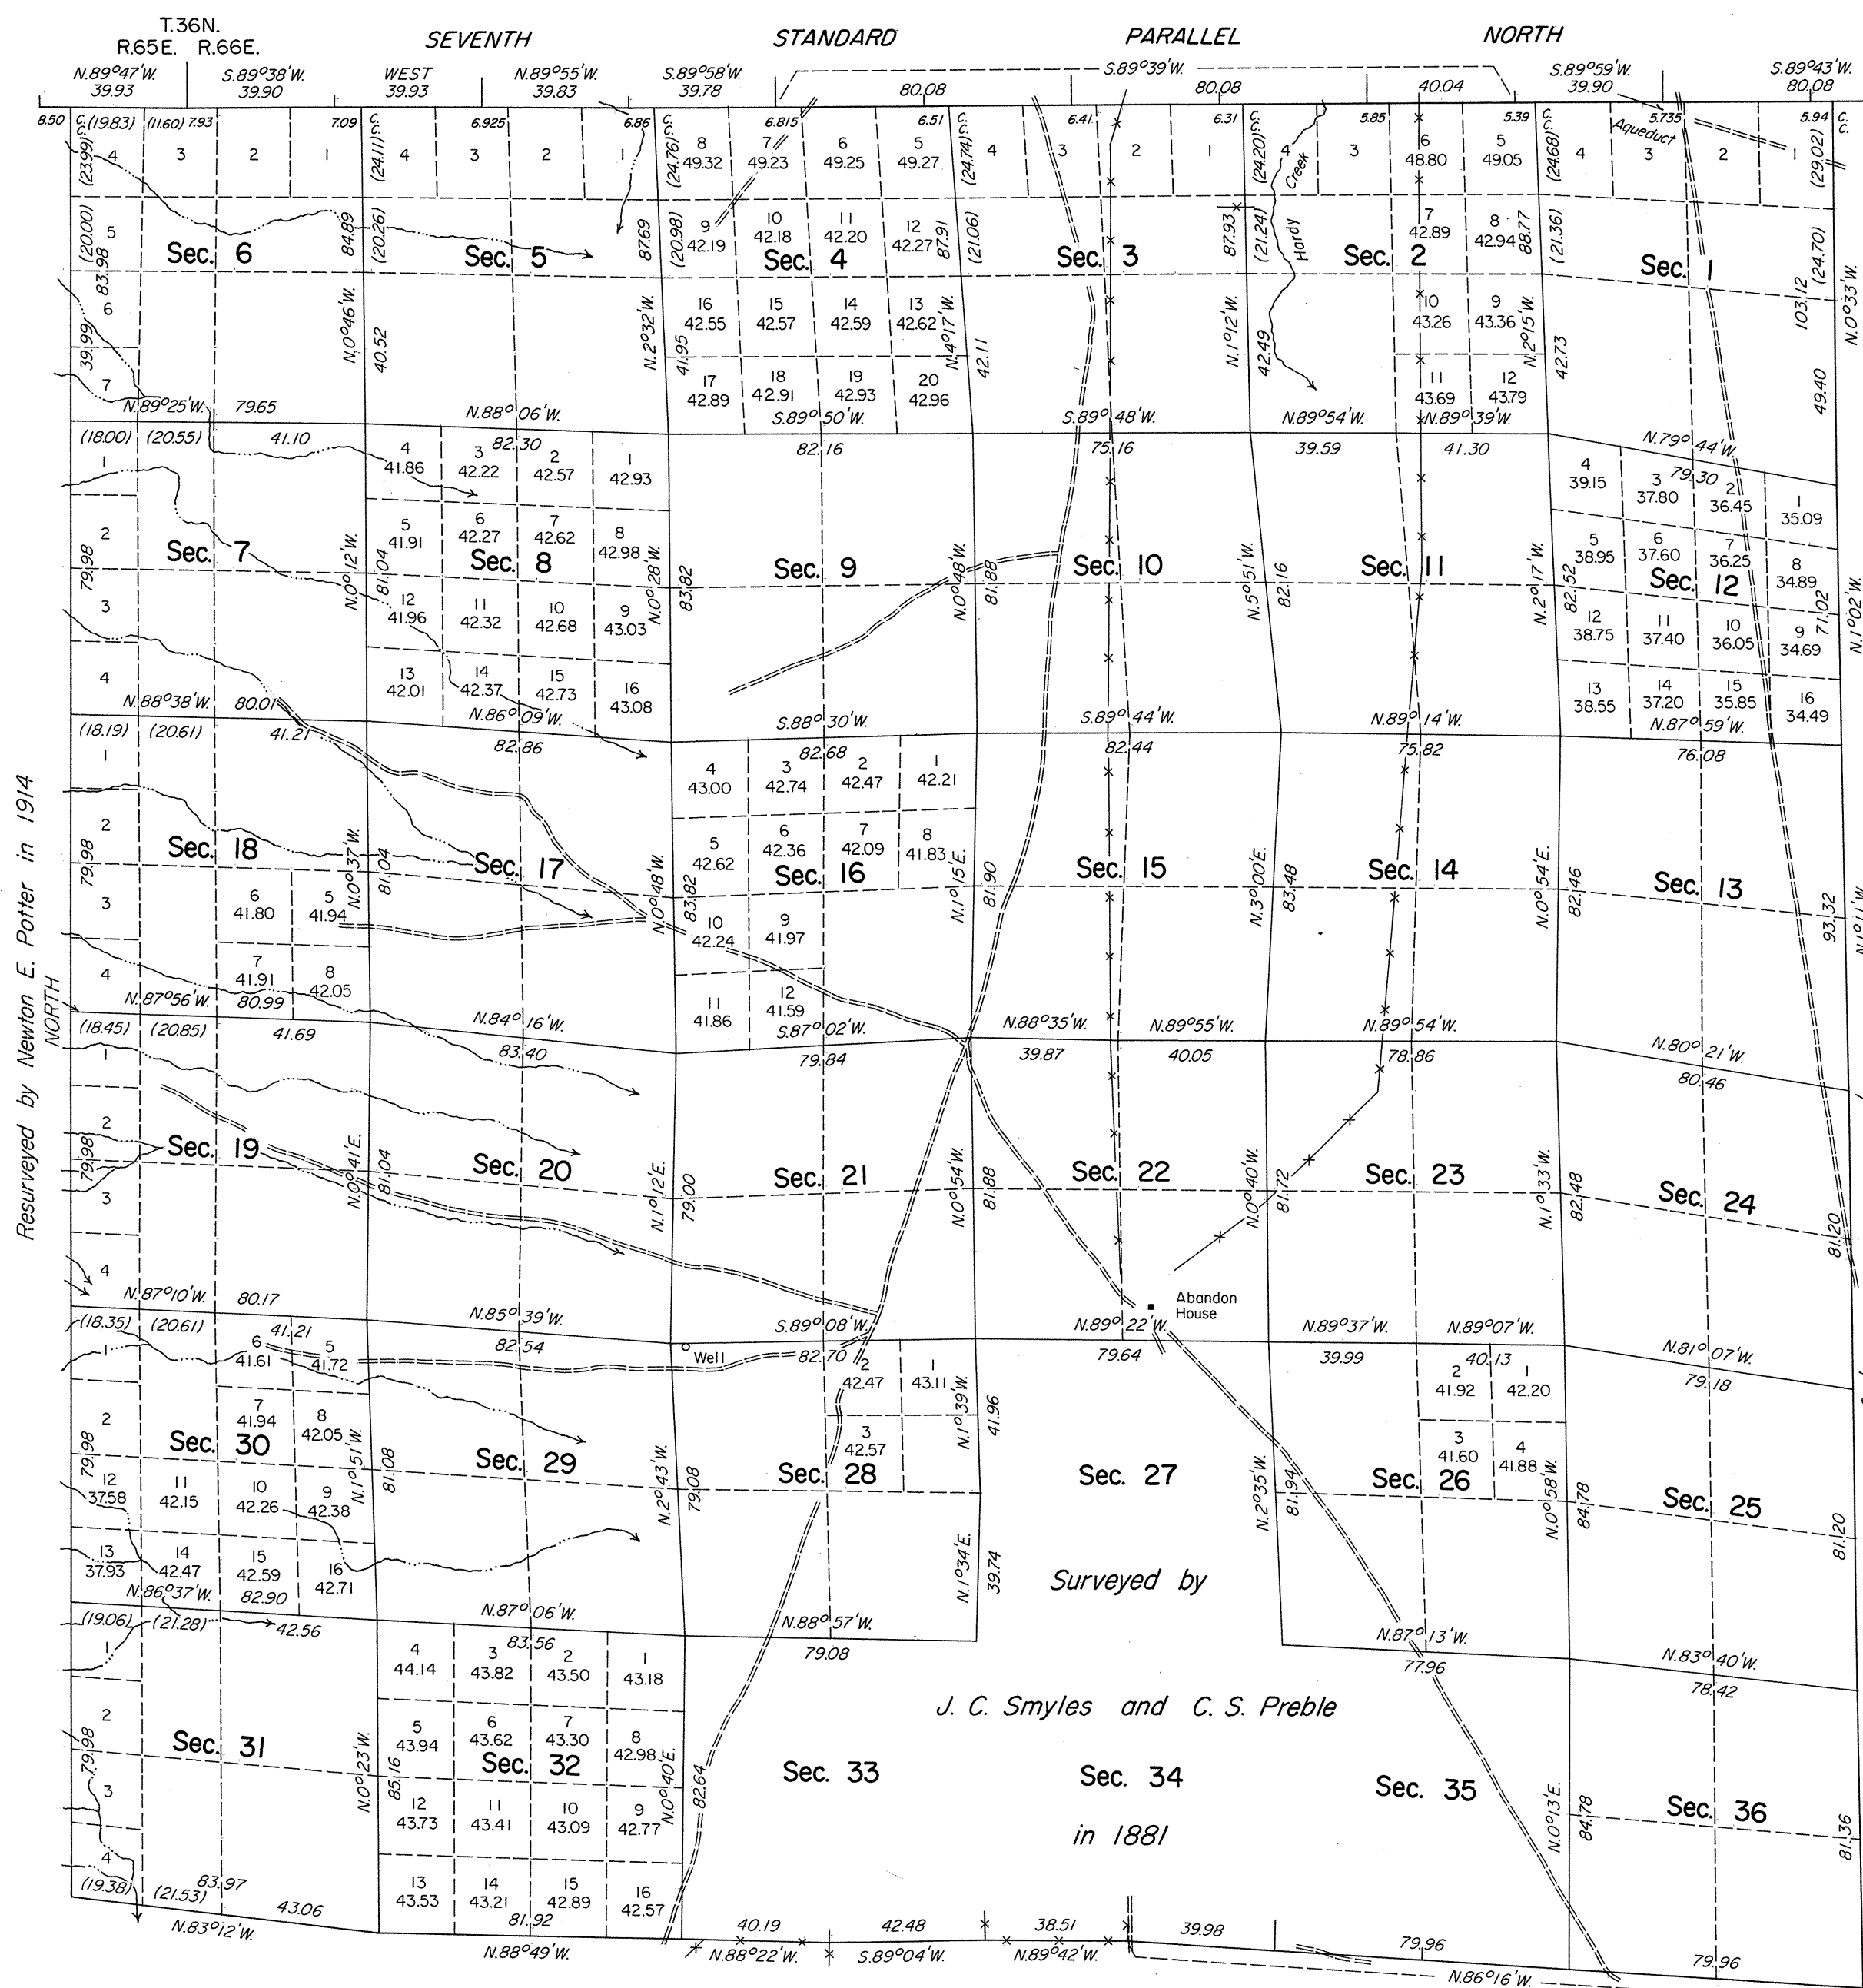

A history of surveys is contained in the field notes.

A dependent resurvey of the Seventh Standard Parallel North through R. 66 E. was executed concurrently under T. 36 N., R. 66 E. of this group.

This plat represents the dependent resurvey of the Seventh Standard Parallel North through a portion of R. 65 E. and the south and east boundaries and a portion of the subdivisional lines, designed to restore the corners in their true original locations according to the best available evidence, T. 35 N., R. 66 E., Mount Diablo Meridian, Nevada.

Except as indicated hereon, the lottings and areas are as shown on the plat approved April 25, 1881.

Survey executed by Neil R. Forsyth, Ronald K. Baugh, and Ronald E. Williams, Cadastral Surveyors, beginning August 22, 1977, and completed August 23, 1978, pursuant to Special Instructions dated August 2, 1977, for Group No. 553, Nevada.

UNITED STATES DEPARTMENT OF THE INTERIOR
BUREAU OF LAND MANAGEMENT
Denver, Colorado January 27, 1981

This plat is strictly conformable to the approved field notes, and the survey, having been correctly executed in accordance with the requirements of law and the regulations of this Bureau, is hereby accepted.

For the Director

[Signature]

Chief, Cadastral Survey
Examination and Approval Staff

Mean Magnetic Declination
17°E.

Scale in Chains
0 10 20 40 60