


ORIGINAL


OFFICIALLY FILED
NEVADA STATE OFFICE
7:30 a.m.
Feb 13, 1981

TOWNSHIP 35 NORTH, RANGE 67 EAST, OF THE MOUNT DIABLO MERIDIAN, NEVADA

DEPENDENT RESURVEY

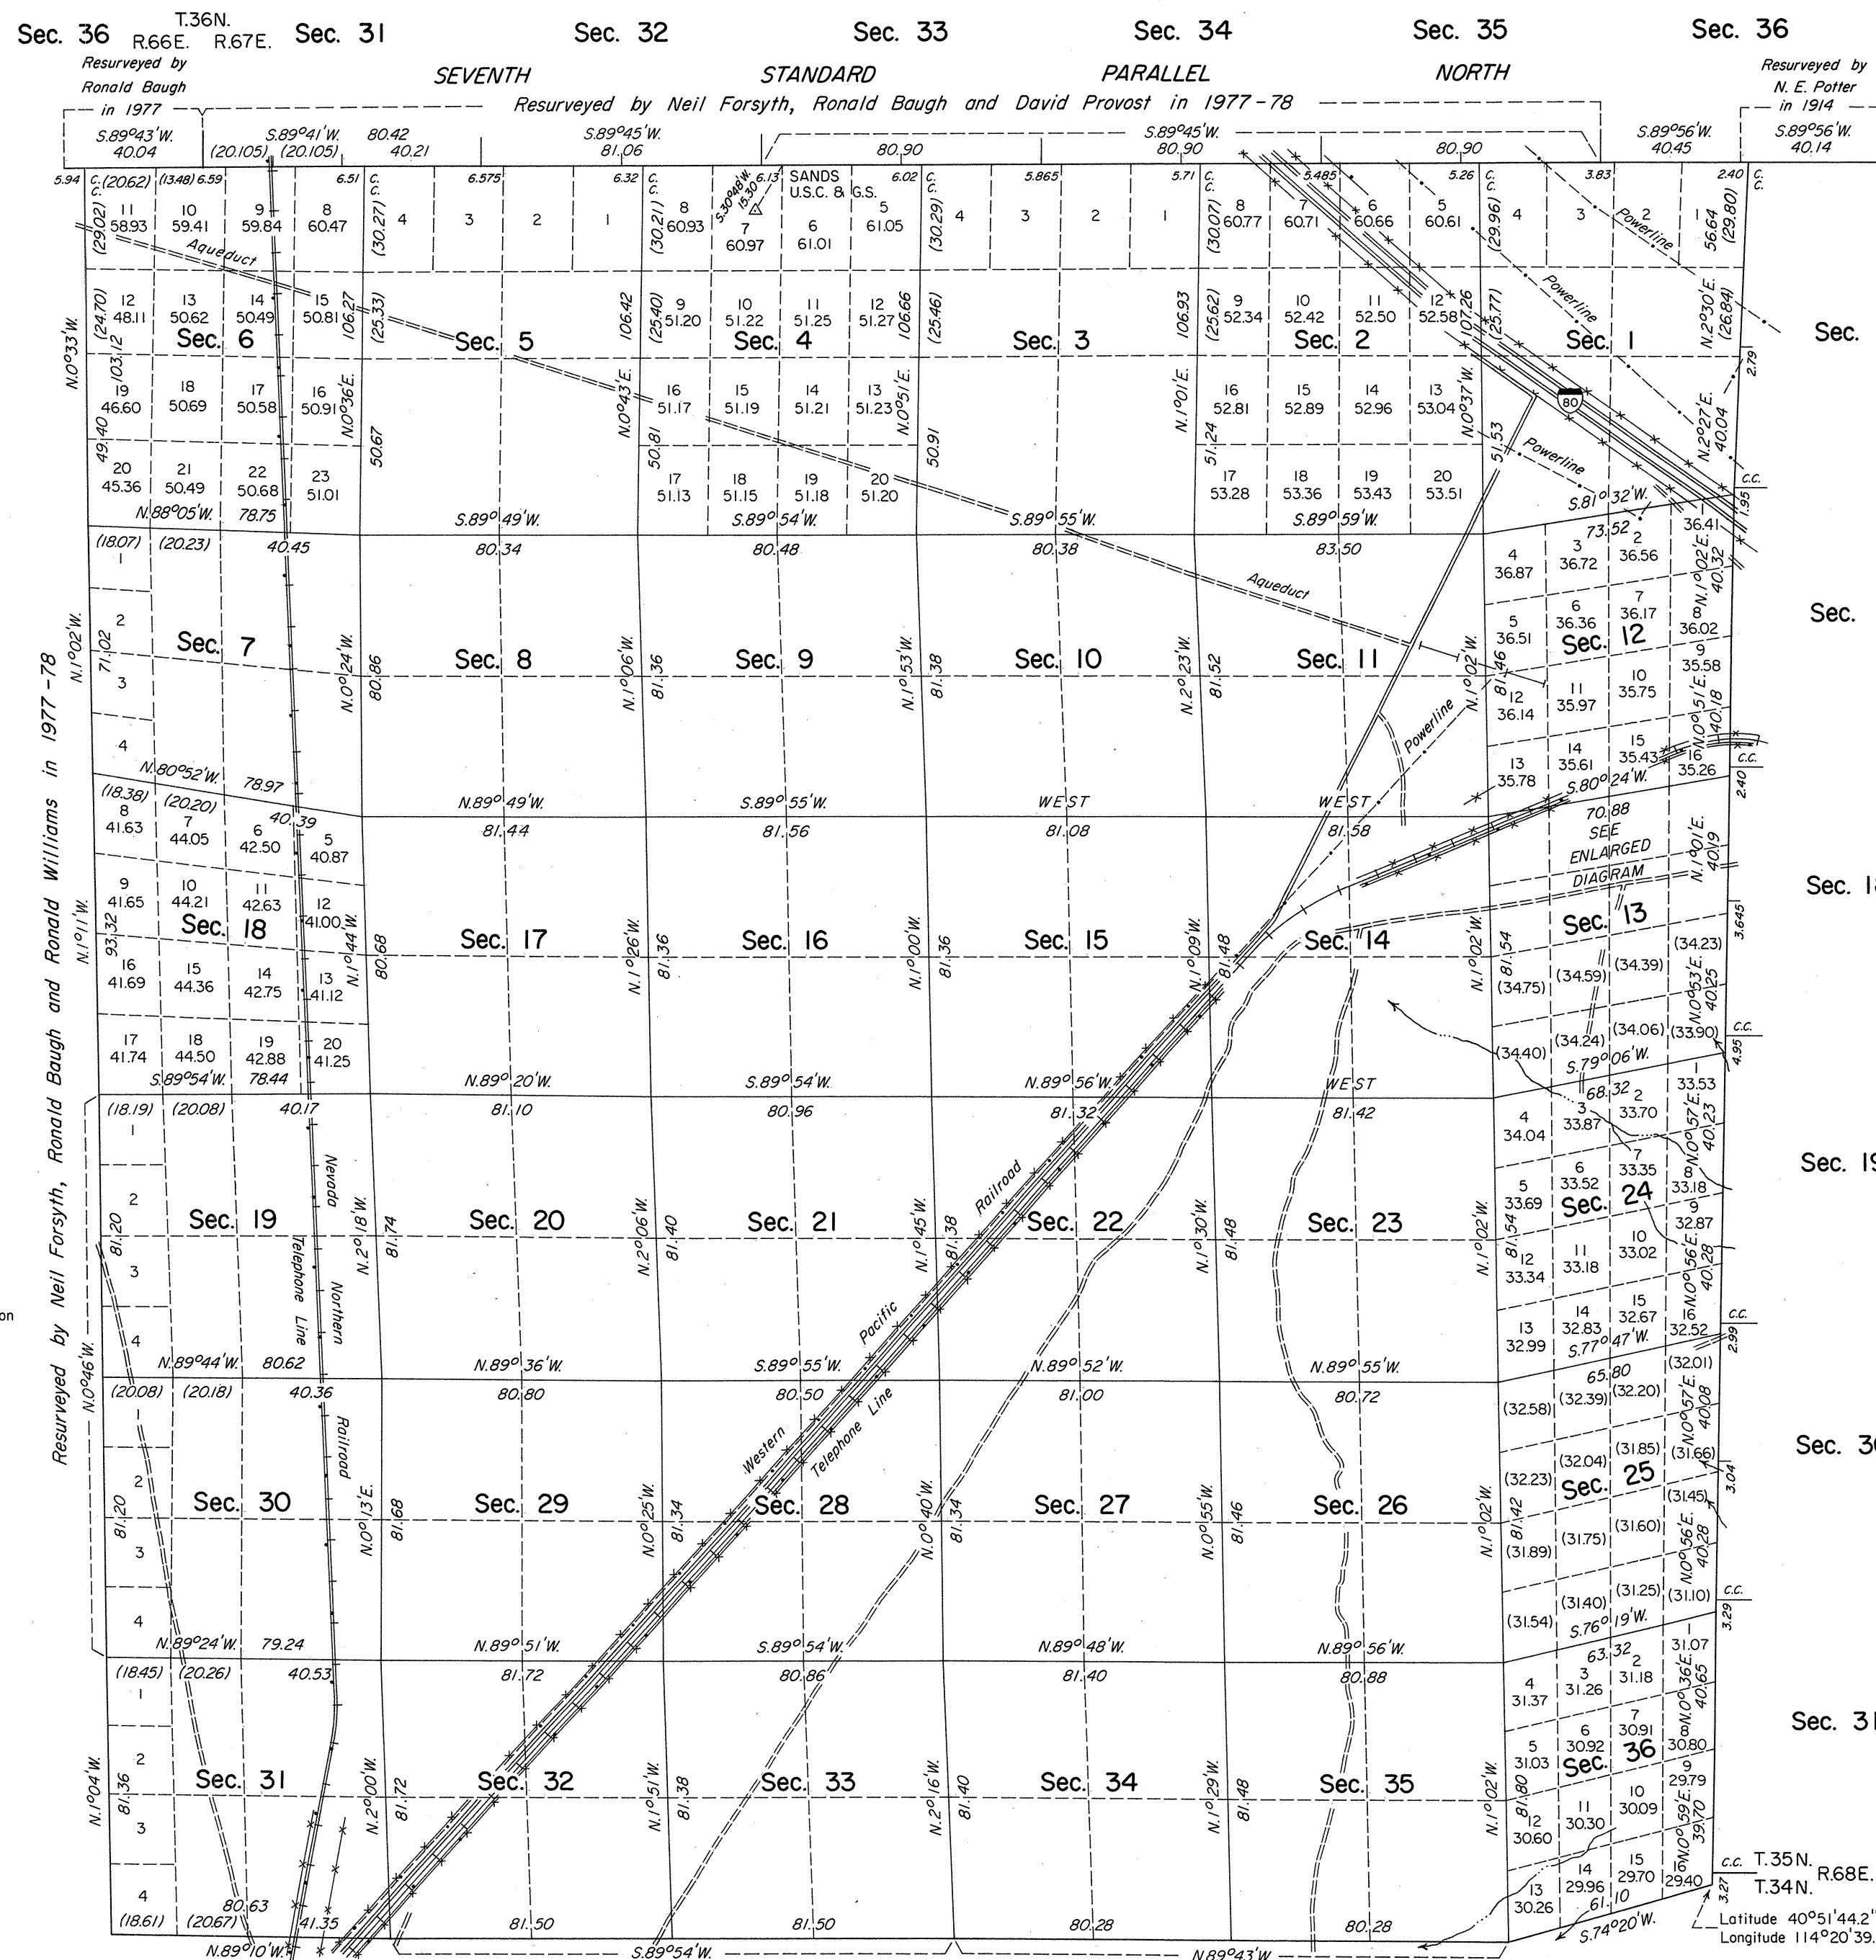

ENLARGED DIAGRAM

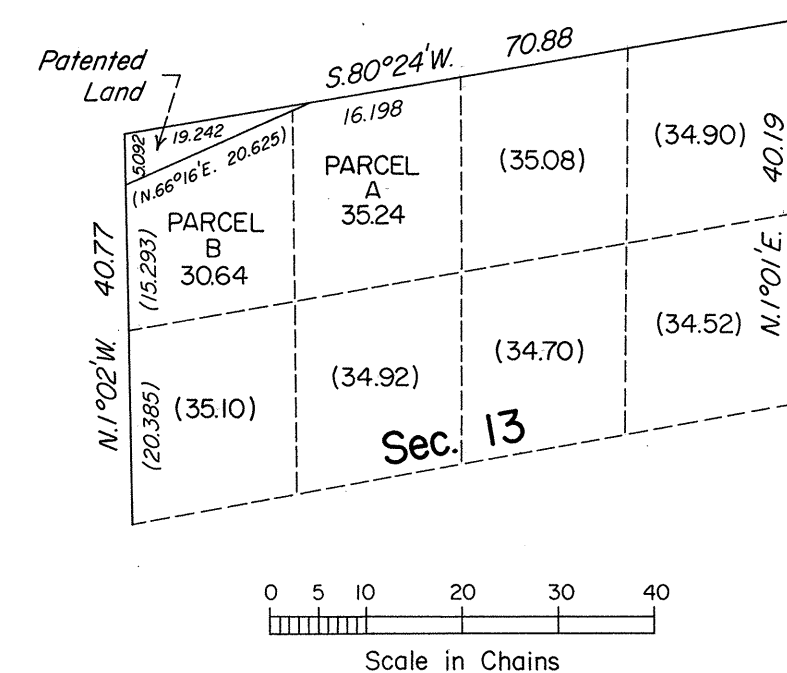

A history of surveys is contained in the field notes.

This plat represents the dependent resurvey of the south and east boundaries and subdivisional lines, designed to restore the corners in their true original locations according to the best available evidence, T. 35 N., R. 67 E., Mount Diablo Meridian, Nevada.

Except as indicated hereon, the lottings and areas are as shown on the plat approved July 16, 1881.

Areas shown in parentheses are derived from dependent resurvey data and are for administrative purposes only. Boundaries of the legal subdivision containing parenthetical acreages are in no way altered.

Survey executed by Neil R. Forsyth, Ronald K. Baugh and Ronald E. Williams, Cadastral Surveyors, beginning November 22, 1977, and completed August 31, 1978, pursuant to Special Instructions dated November 16, 1977, for Group No. 558, Nevada.

UNITED STATES DEPARTMENT OF THE INTERIOR
BUREAU OF LAND MANAGEMENT
Denver, Colorado January 27, 1981

This plat is strictly conformable to the approved field notes, and the survey, having been correctly executed in accordance with the requirements of law and the regulations of this Bureau, is hereby accepted.

For the Director

[Signature]

Chief, Cadastral Survey
Examination and Approval Staff

C.C. T.35N. R.68E.
T.34N.
Latitude 40°51'44.2"N.
Longitude 114°20'39.1"W.