


TOWNSHIP 36 NORTH, RANGE 32 EAST, OF THE MOUNT DIABLO MERIDIAN, NEVADA

DEPENDENT RESURVEY AND SURVEY

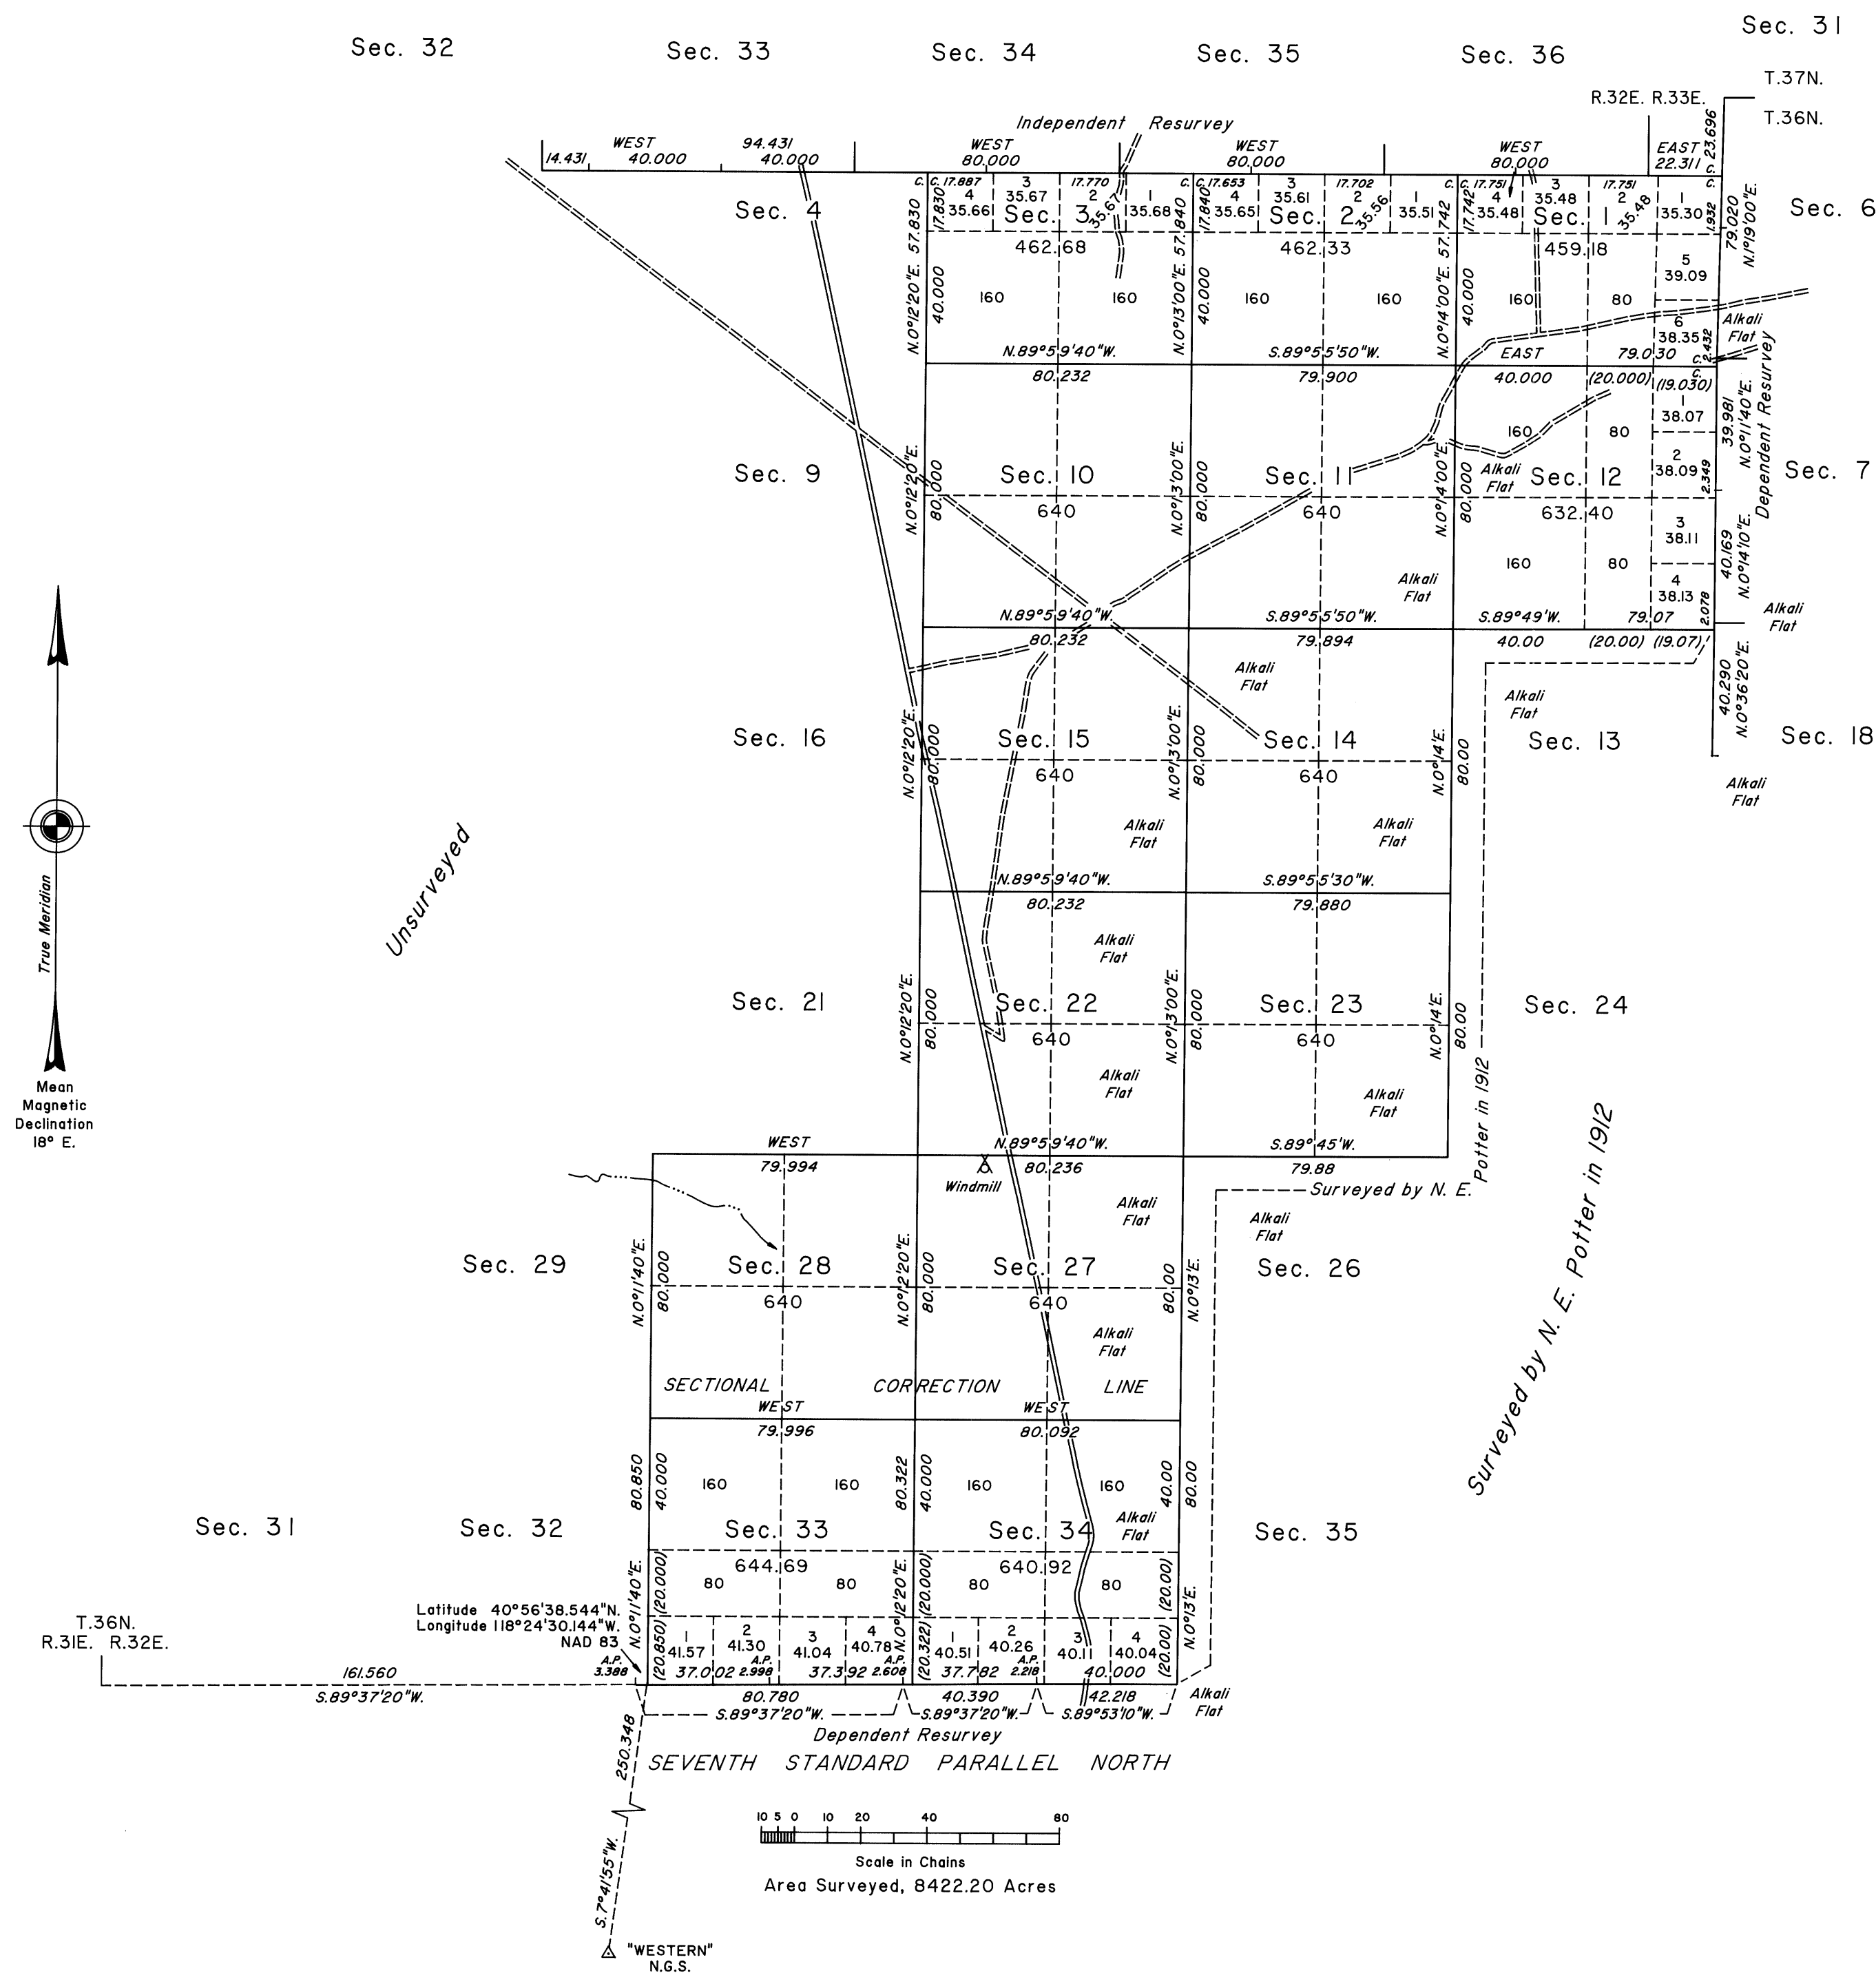

A history of surveys is contained in the field notes.

The independent resurvey of a portion of the south boundary of Township 37 North, Range 32 East, was executed concurrently under this same group.

This plat represents the dependent resurvey of the Seventh Standard Parallel North, through a portion of Range 32 East; and the dependent resurvey of a portion of the west boundary of Township 36 North, Range 33 East, designed to restore the corners in their true original locations according to the best available evidence; and the survey of a portion of the south boundary of Township 37 North, Range 33 East; and the survey of a portion of the subdivisional lines of Township 36 North, Range 32 East, Mount Diablo Meridian, Nevada.

Survey executed by Ronald E. Williams and David L. Dukleth, Cadastral Surveyors, beginning August 7, 2001, and completed May 12, 2005, pursuant to Special Instructions dated August 7, 2001, and Supplemental Special Instructions dated July 16, 2004, for Group No. 803, Nevada.

UNITED STATES DEPARTMENT OF THE INTERIOR
BUREAU OF LAND MANAGEMENT

Reno, Nevada September 27, 2005

This plat is strictly conformable to the approved field notes, and the survey, having been correctly executed in accordance with the requirements of law and the regulations of this Bureau, is hereby accepted.

For the Director

David D. Morlan

Chief Cadastral Surveyor, Nevada

T.36N., R.32E., M.D.M.