


Township No 36 NORTH Range No 33 EAST Mt. DIABLO Meridian

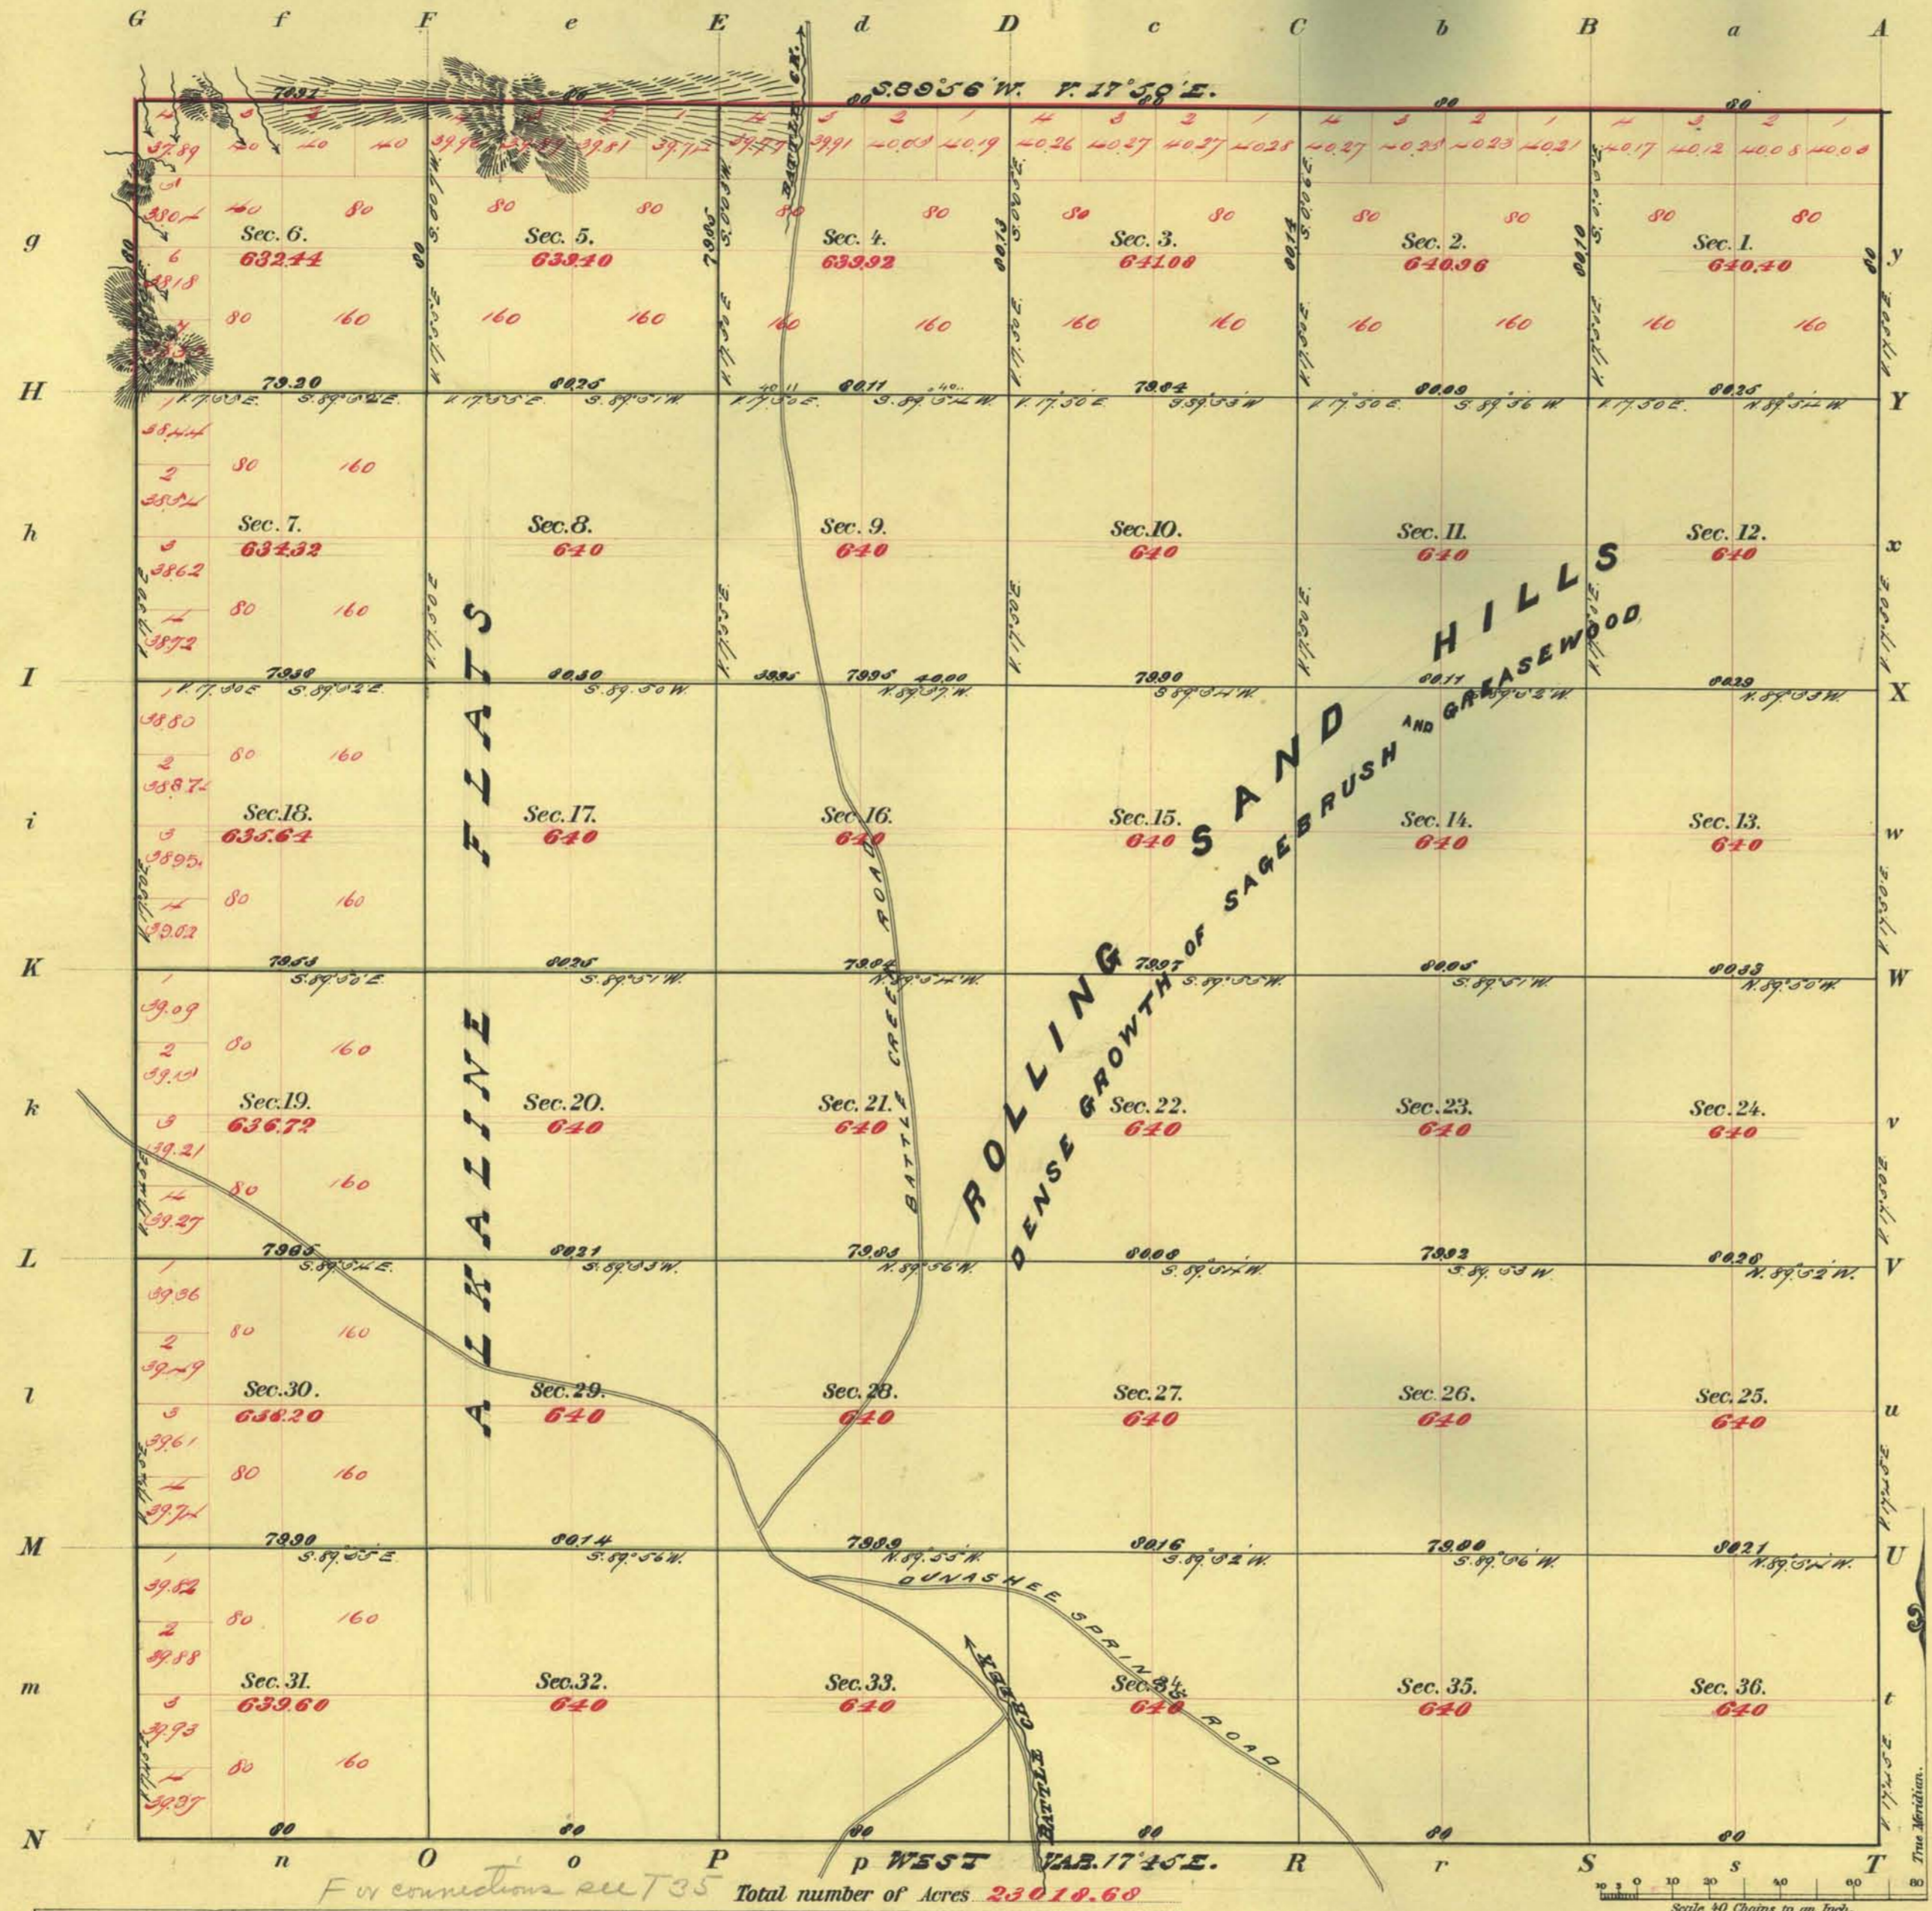

Meanders of								
Posts	Courses	Ch. ² Lk. ²	Posts	Courses	Ch. ² Lk. ²	Posts	Courses	Ch. ² Lk. ²

subdivision lines not otherwise noted run with 17' 15".

For connections see T35 Total number of Acres 23018.68

Surveys Designated	By Whom Surveyed	Date of Contract	Amount of Survey M. Ch. ² Lk. ²	When Surveyed	A ² of Contract	Color
Township lines &c.	A. C. Maxon	June 10 th 1887	6 78 21	1888	189	Red.
Subdivisions	"	"	32 41 65	"	"	Black.
" " "	"	"	27 38 28	"	"	Green.
Standard	"	"	6 00 00	"	"	"
Tp. lines	"	"	6 78 21	"	"	"

The above Map of Township N. 36 NORTH of Range N. 33 EAST Mt. DIABLO Meridian is strictly conformable to the field notes of the survey thereof on file in this Office which have been examined and approved.

Surveyor General's Office.
 GEO. F. ...
 RENO, NEV., Mar 20th 1891.