
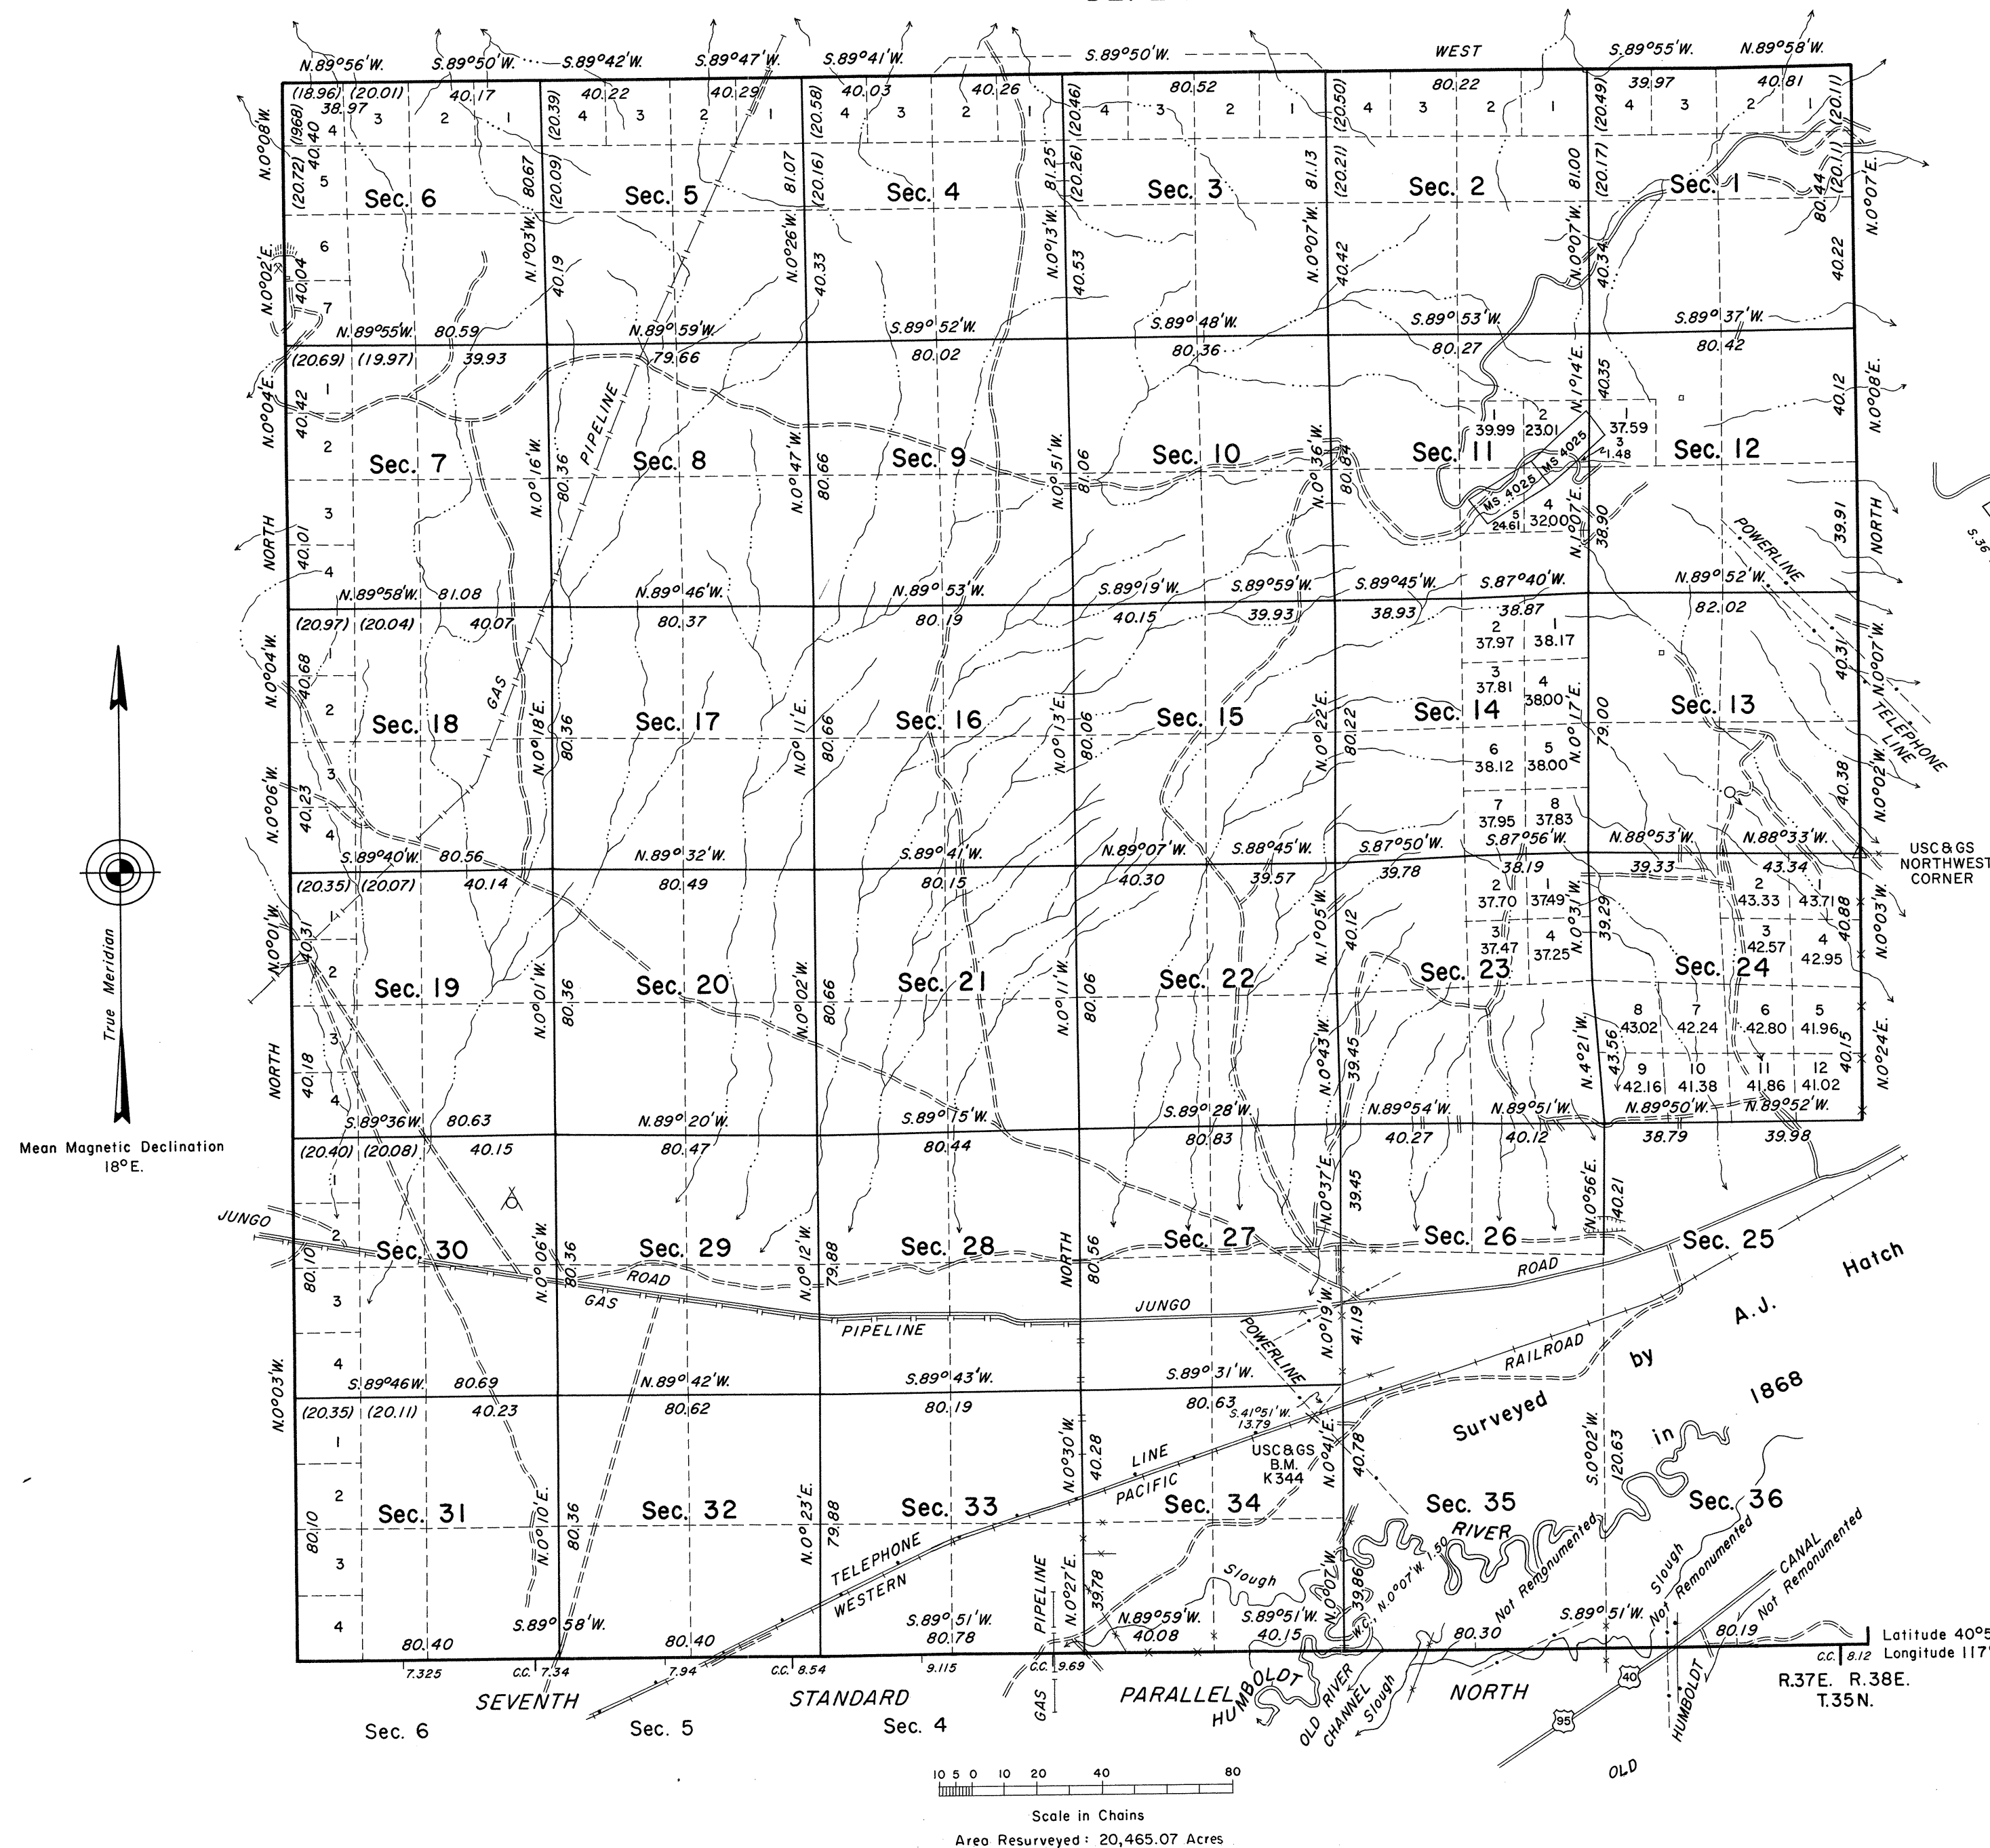


TOWNSHIP 36 NORTH, RANGE 37 EAST, OF THE MOUNT DIABLO MERIDIAN, NEVADA
DEPENDENT RESURVEY

ENLARGED DIAGRAM

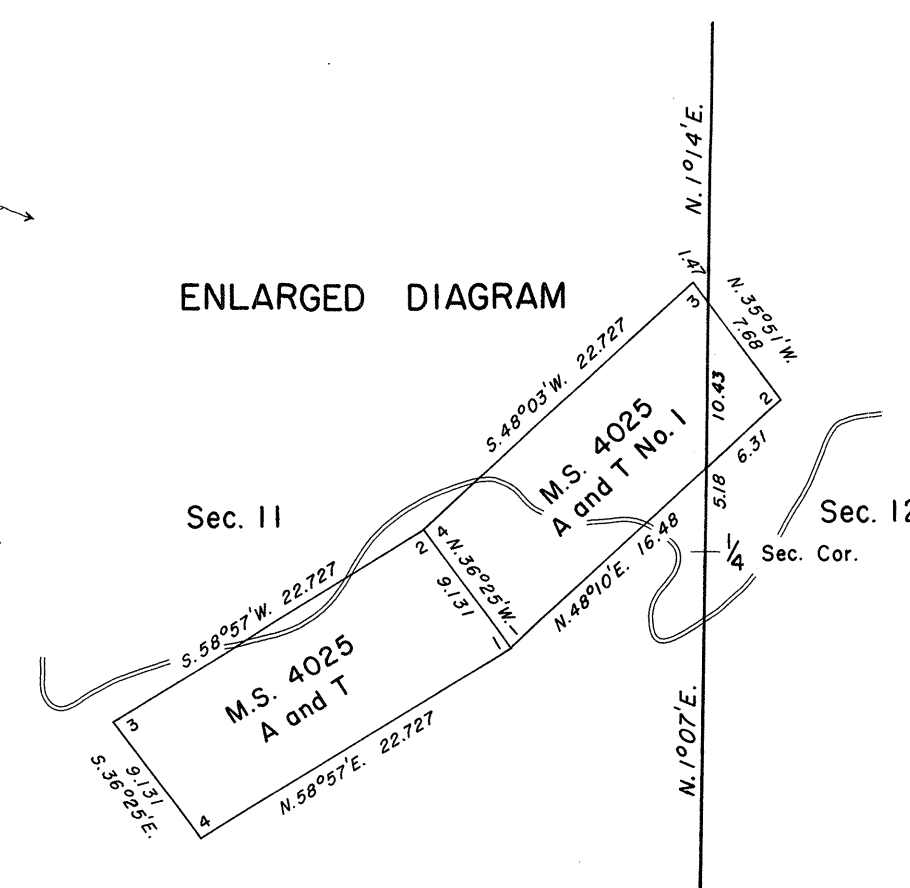

History of the earlier surveys is contained in the field notes.

A dependent resurvey of a portion of the east boundary was executed concurrently under T. 36 N., R. 38 E., of this group.

This plat represents the retracement and reestablishment of the Seventh Standard Parallel North through Range 37 East, the west and north boundaries, and a portion of the subdivisional lines, designed to restore the corners in their true original locations according to the best available evidence.

Lotterings and areas (except as shown hereon) are as shown on the plats approved August 21, 1868, and March 20, 1891.

Unless otherwise indicated in the field notes, all courses and distances, shown on the plat along the perimeter of the mineral segregation areas, were taken or computed from the appropriate mineral survey record.

Survey executed by James R. Munson, Cadastral Surveyor, April 22, 1965, to December 2, 1965, under Special Instructions dated March 8, 1965, for Group No. 427, Nevada.

UNITED STATES
DEPARTMENT OF THE INTERIOR
BUREAU OF LAND MANAGEMENT
Washington, D. C.
May 3, 1968

This plat is strictly conformable to the approved field notes, and the survey, having been correctly executed in accordance with the requirements of law and the regulations of this Bureau, is hereby accepted.

For the Director

R. B. Brown

Chief, Division of Engineering