


Township N°36 North

Range N°38 East

Mount Diablo Meridian

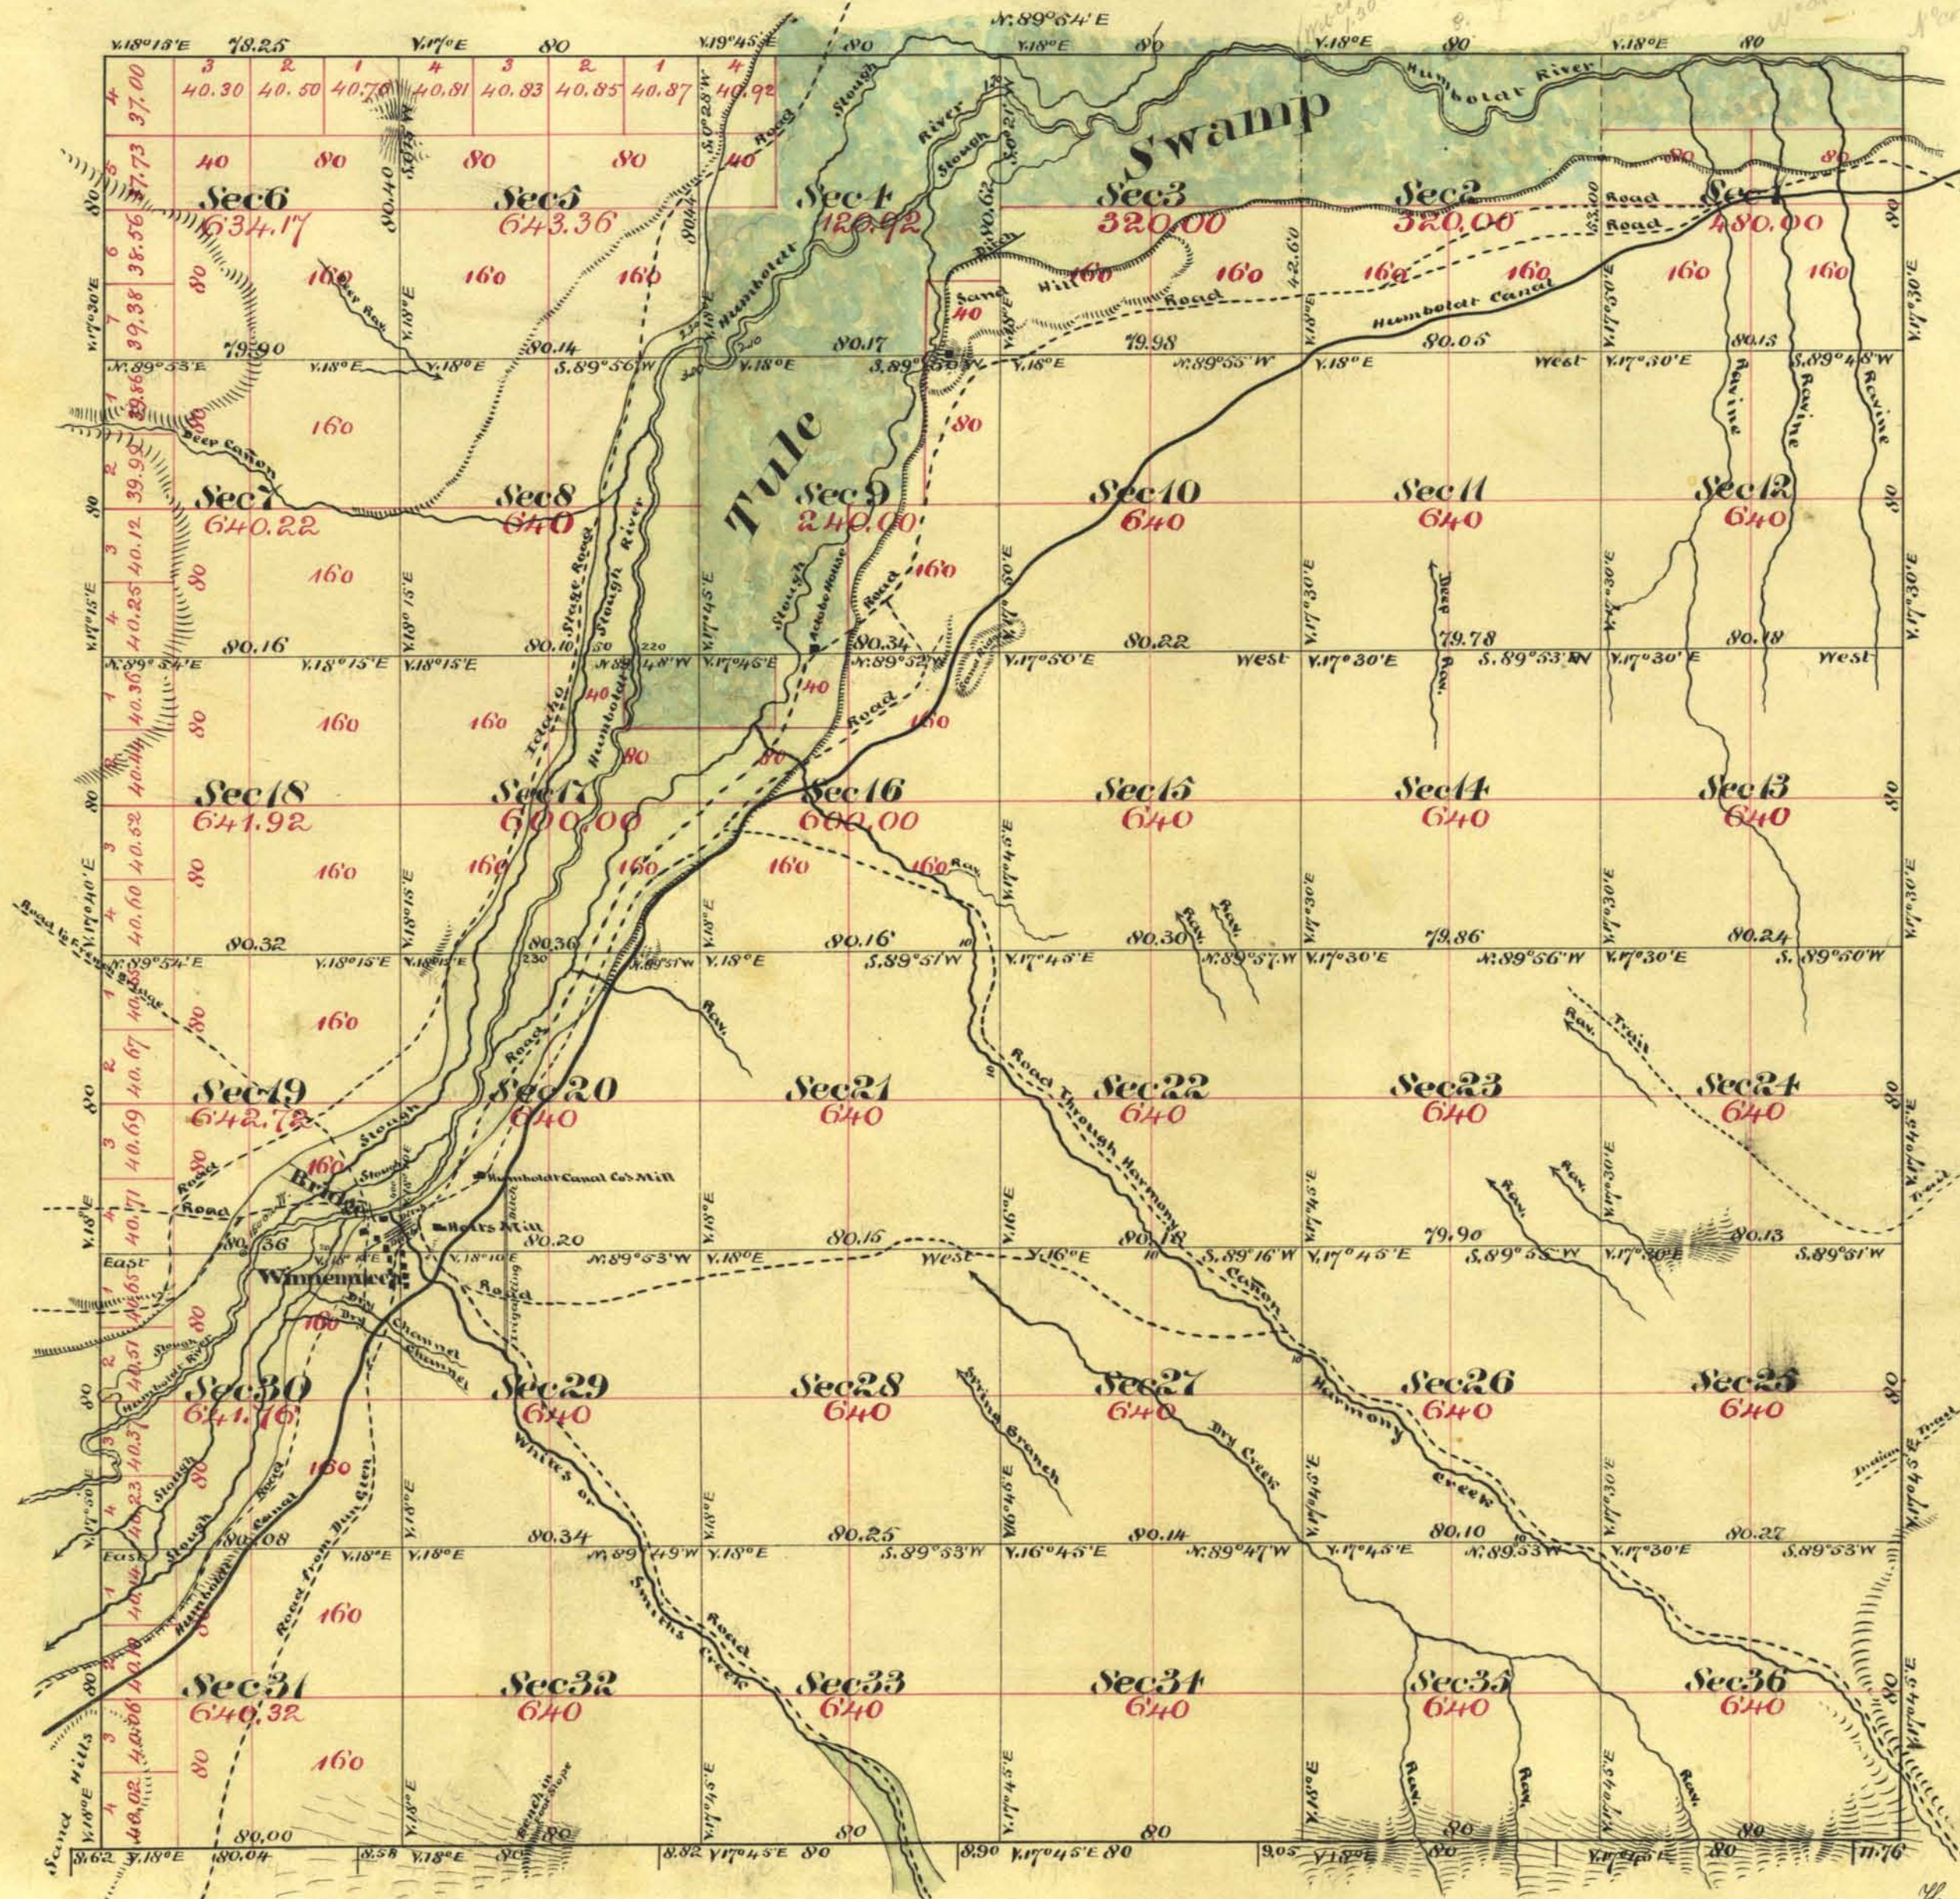

Aggregate Area of Public Land (Surveyed) 21,245.39 Acres
 Estimated Area of Swamp & Overflowed Land 1,809.42 "
 Aggregate 23,054.81 "

Survey Designated	By Whom Surveyed	Date of Contract	Amount of Survey Mls. Ch. W.	When Surveyed
Township Lines	William Allen	July 20th 1867	23. 78. 25	1867
Subdivision Lines	A. J. Hatch	May 13th 1868	59. 21. 37	June 30th 1868

The above Map of Township N°36 North Range N°38 East Mount Diablo Meridian is strictly conformable to the field notes of the Surveyors thereof on file in this Office which have been examined and approved.
 U.S. Surveyor General's Office
 Virginia City, Nevada
 August 21st 1868

A. P. R. Sanford
 U.S. Surveyor General Nevada

T 36 N. R 38 E