


Survey by McClellan and Bridges rejected by Com. Gen.
Land Office May 3^d 1888.

Approved by Com. L. O. March 25th 1896

TOWNSHIP N° 36 NORTH RANGE N° 38 EAST MOUNT DIABLO MERIDIAN

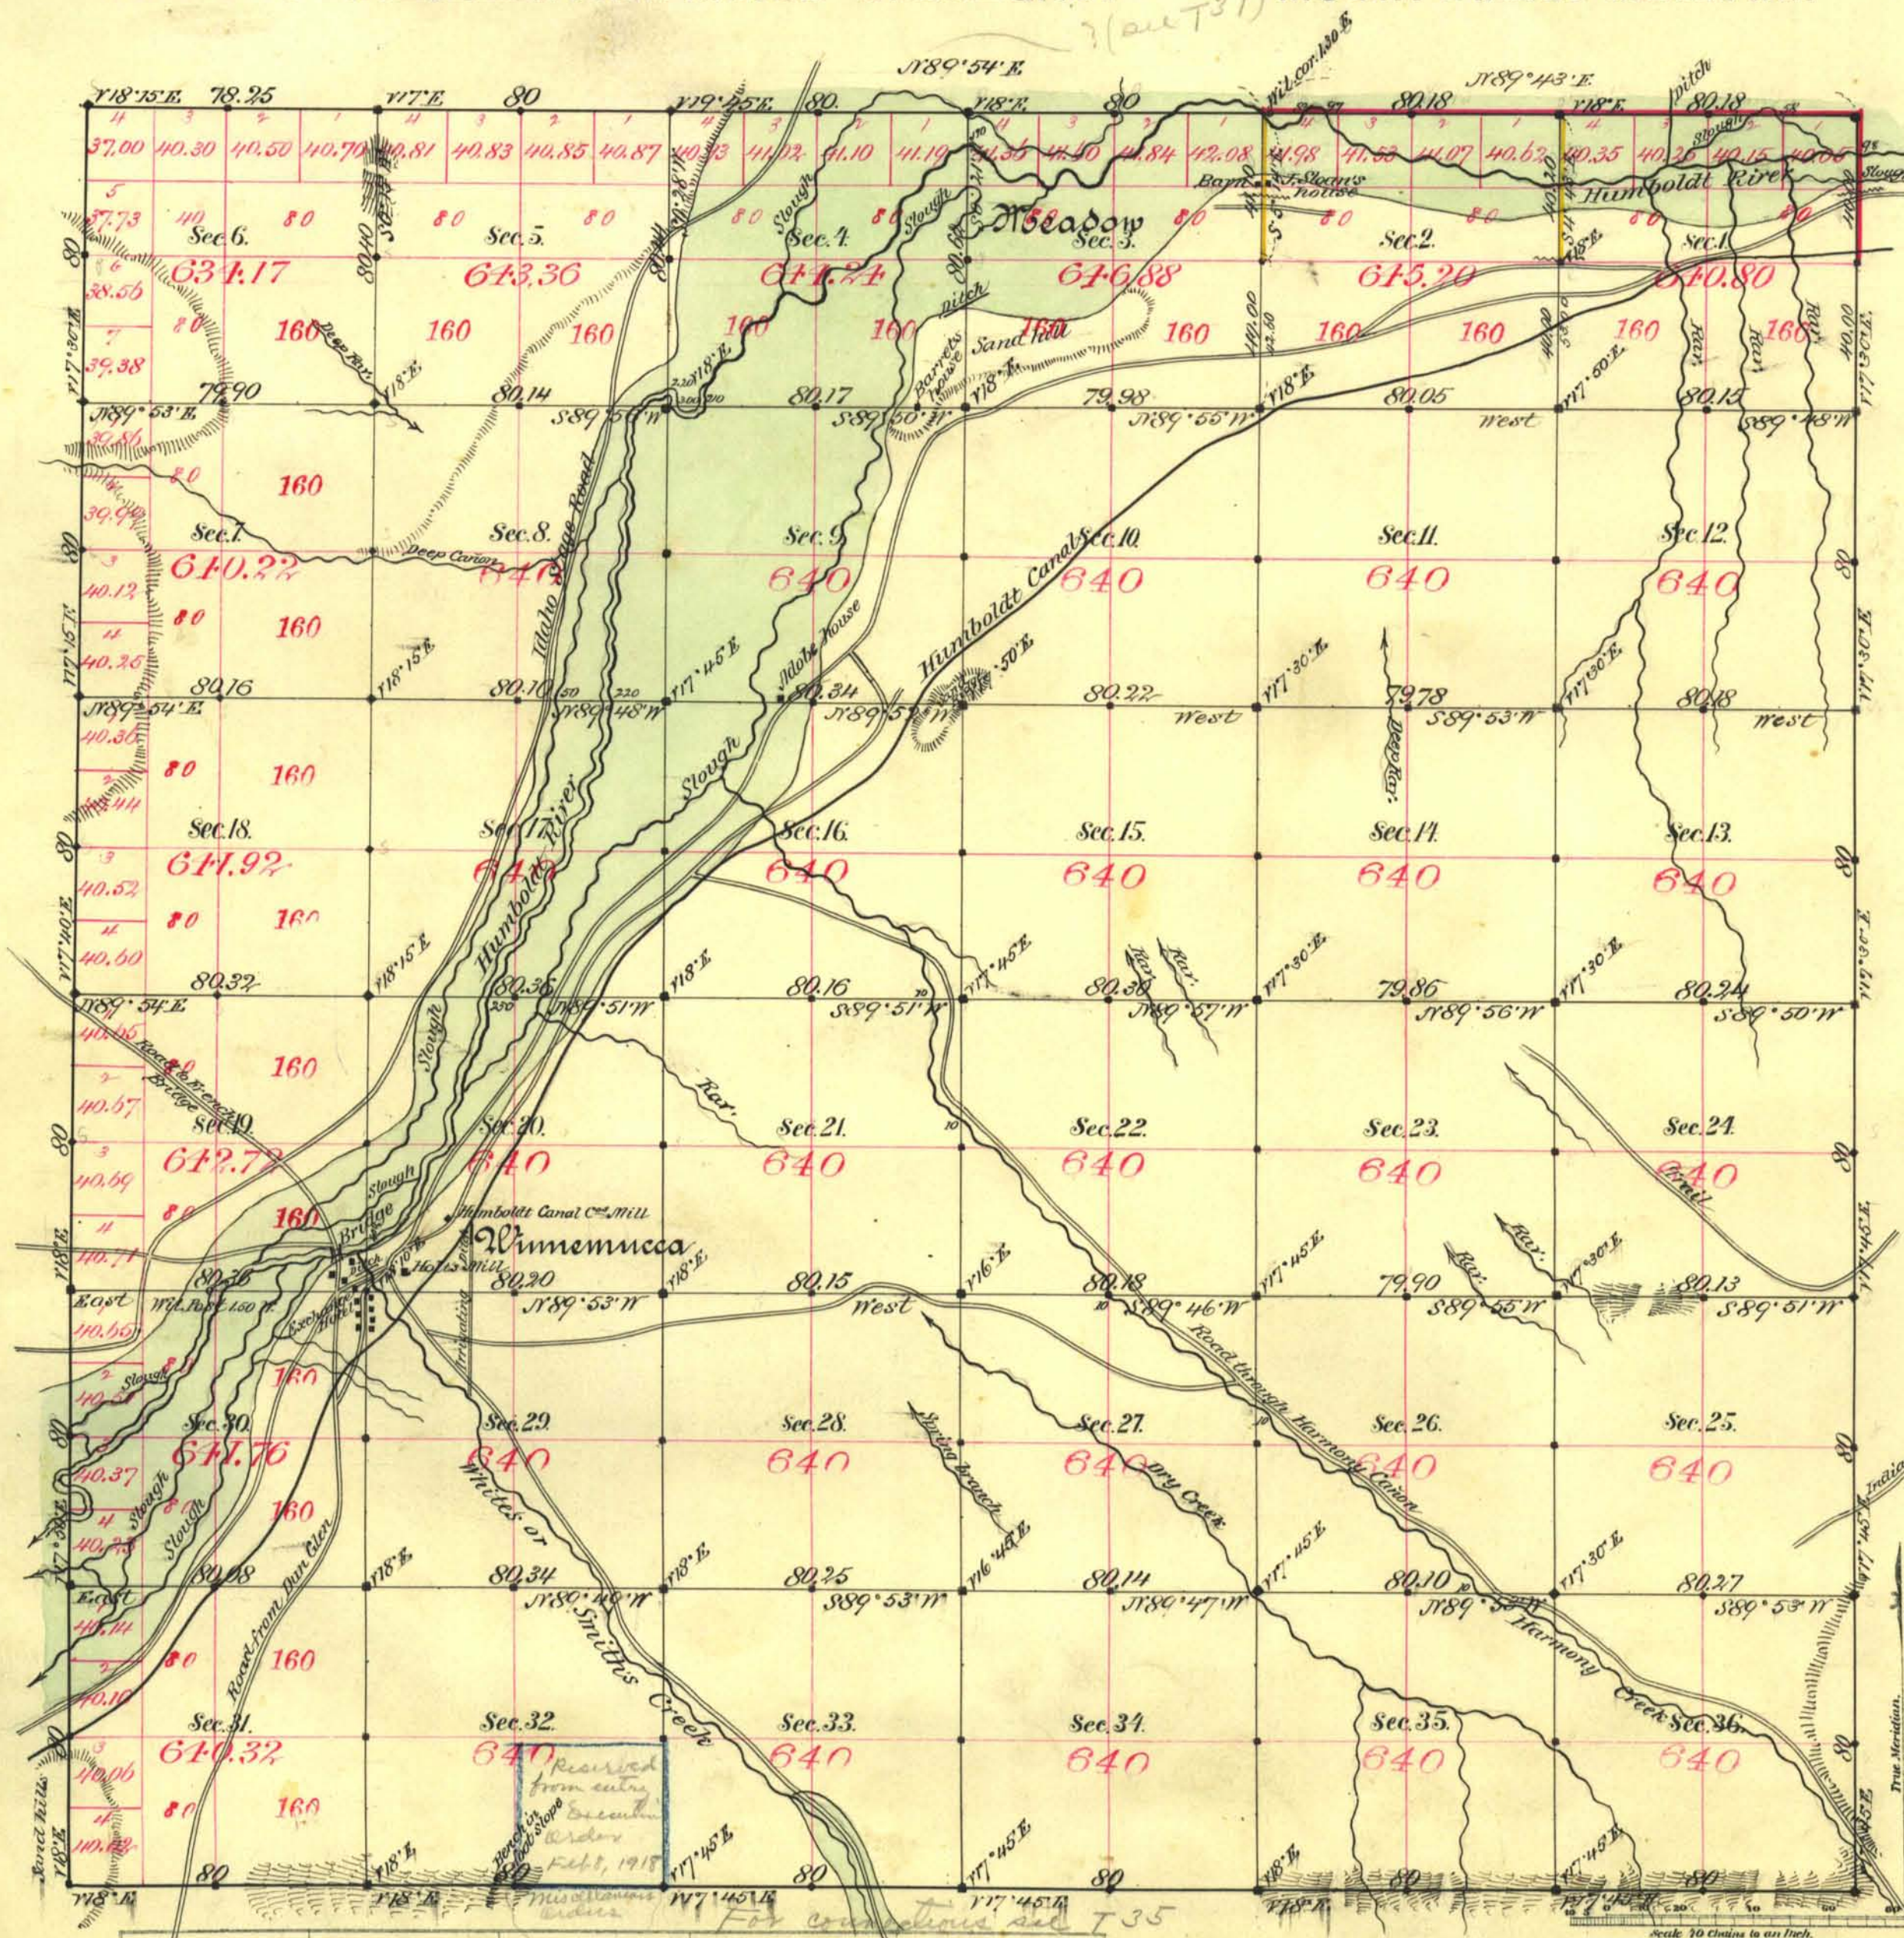

Aggregate Area of Public Land surveyed by
R. J. Hatch May 13th 1868
" by McClellan & Bridges Nov. 11th 1884
Aggregate

22 088.71 Ac
972.88 "
23 061.59 "

Old work commenced May 29th 1868
" completed June 3rd "
New " commenced April 17th 1885
" completed " "

Old work approved by J. P. H. Safford Aug. 21st 1868

Surveys Designated.	By Whom Surveyed.	Date of Contract.	Amount of Surveys.	When Surveyed.
Sp. lines black	W. C. Coker	Jan'y 20 th 1867	291 28 45	1867
Subdivided black	R. J. Hatch	May 13 th 1868	59 21 57	Summer 1868
Sp. lines red	S. K. Stewart	Nov. 10 th 1884	2 40 36	1884
Subdivided yellow	McClellan & Bridges	" 11 th "	1 01 30	April 1885

The above Map of Township No. 36 North of Range No. 38 East Mount Diablo Meridian is strictly conformable to the field notes of the survey thereof on file in this Office, which have been examined and approved.

Surveyor General's Office, Reno.
June 2nd 1885

W. C. Coker
U.S. Survey Genl. of Nevada.