

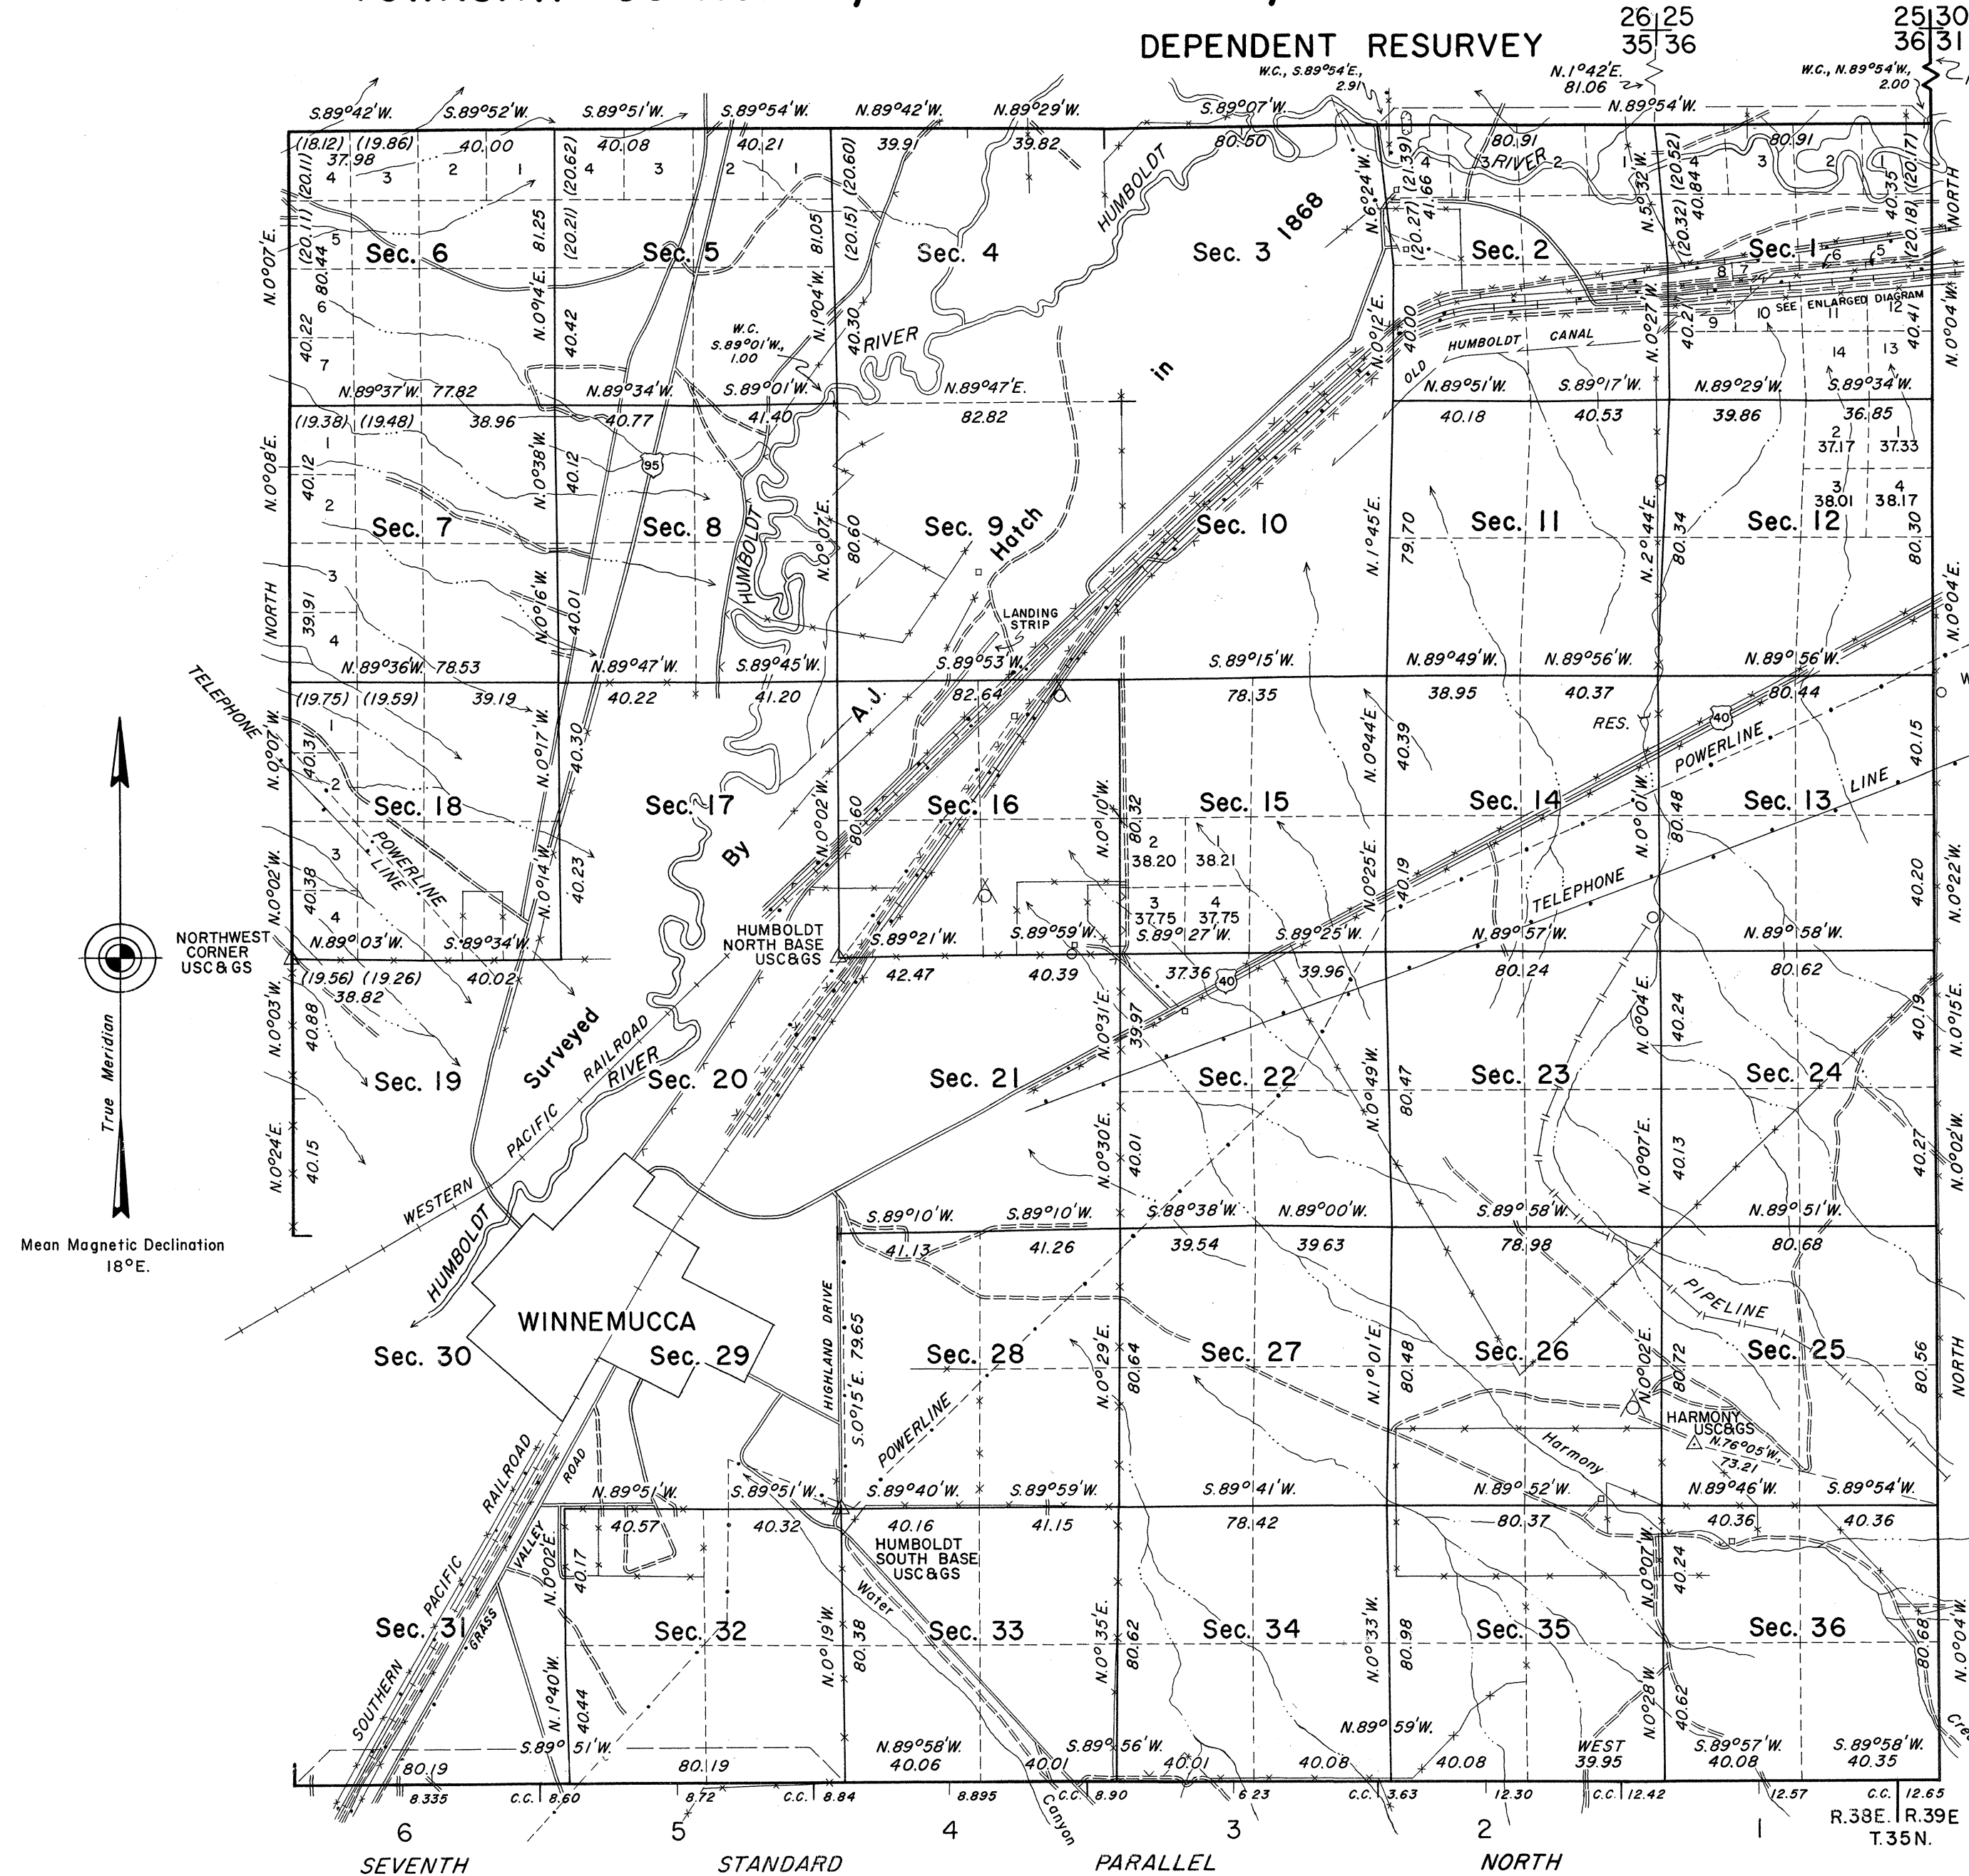


TOWNSHIP 36 NORTH, RANGE 38 EAST, OF THE MOUNT DIABLO MERIDIAN, NEVADA

DEPENDENT RESURVEY

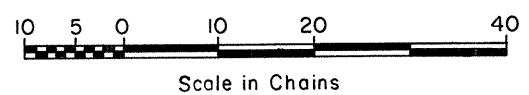

ENLARGED DIAGRAM

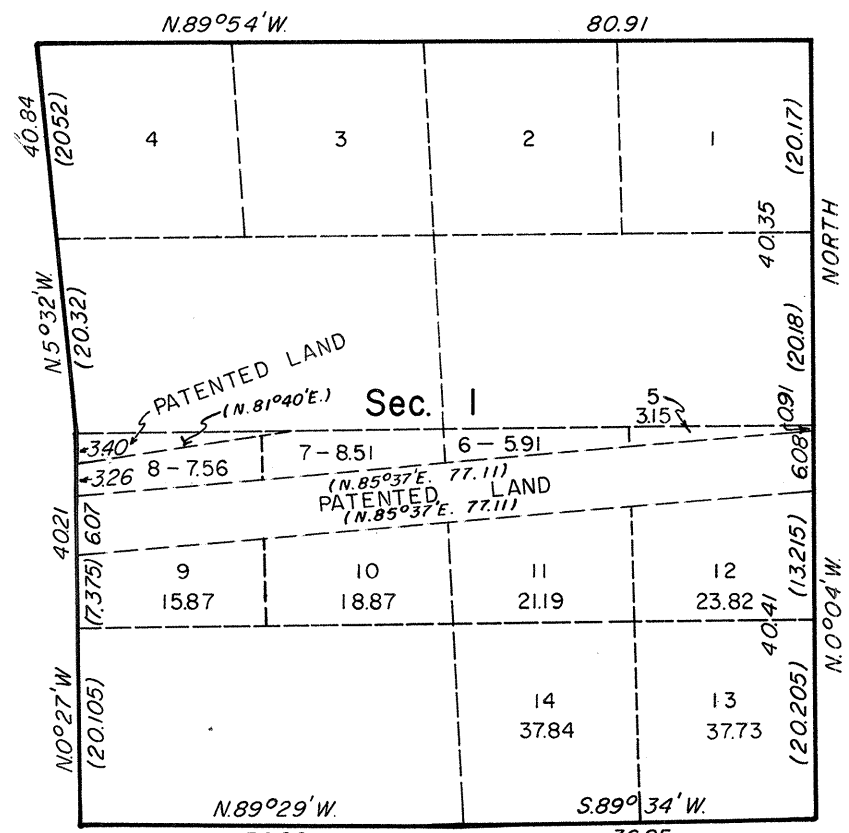

History of the earlier surveys is contained in the field notes.

This plat represents a retracement and reestablishment of a portion of the east boundary of T. 37 N., R. 38 E., the Seventh Standard Parallel North through Range 38 East, the east and north boundaries, a portion of the west boundary and a portion of the subdivisional lines, designed to restore the corners in their true original locations according to the best available evidence.

Lottings and areas (except as shown hereon) are as shown on the plats approved August 21, 1868, and June 2, 1885.

Survey executed by James R. Munson, Cadastral Surveyor, April 19, 1965, to May 18, 1965, under Special Instructions dated March 8, 1965, for Group No. 427, Nevada.

UNITED STATES DEPARTMENT OF THE INTERIOR
BUREAU OF LAND MANAGEMENT
Washington, D. C. May 3, 1968


This plat is strictly conformable to the approved field notes, and the survey, having been correctly executed in accordance with the requirements of law and the regulations of this Bureau, is hereby accepted.

Latitude 40°56'43.5" N.
Longitude 117°38'17.9" W.

For the Director

R.E. Brown

Chief, Division of Engineering

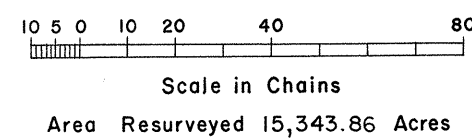

T. 36 N. R. 38 E